





LEGEND - METAL WALL PANELS	
	METAL WALL PANEL - 1 CORRUGATED METAL PANEL VERTICAL ORIENTATION SILVER
	METAL WALL PANEL - 2 CORRUGATED METAL PANEL - TO MATCH EXISTING VERTICAL ORIENTATION
	METAL WALL PANEL - 3 CORRUGATED METAL PANEL - TO MATCH EXISTING HORIZONTAL ORIENTATION
	METAL WALL PANEL - 4 FLUSH PANELS VERTICAL ORIENTATION FINISH - SEE ELEVATIONS


LEGEND - MASONRY VENEER	
	MASONRY VENEER BRICK VENEER FINISH - MATCH EXISTING
	MASONRY VENEER - 2 CMU, SPLIT FACE FINISH - MATCH EXISTING
	MASONRY VENEER - 3 CMU, POLISHED FINISH - MATCH MASONRY VENEER - 2

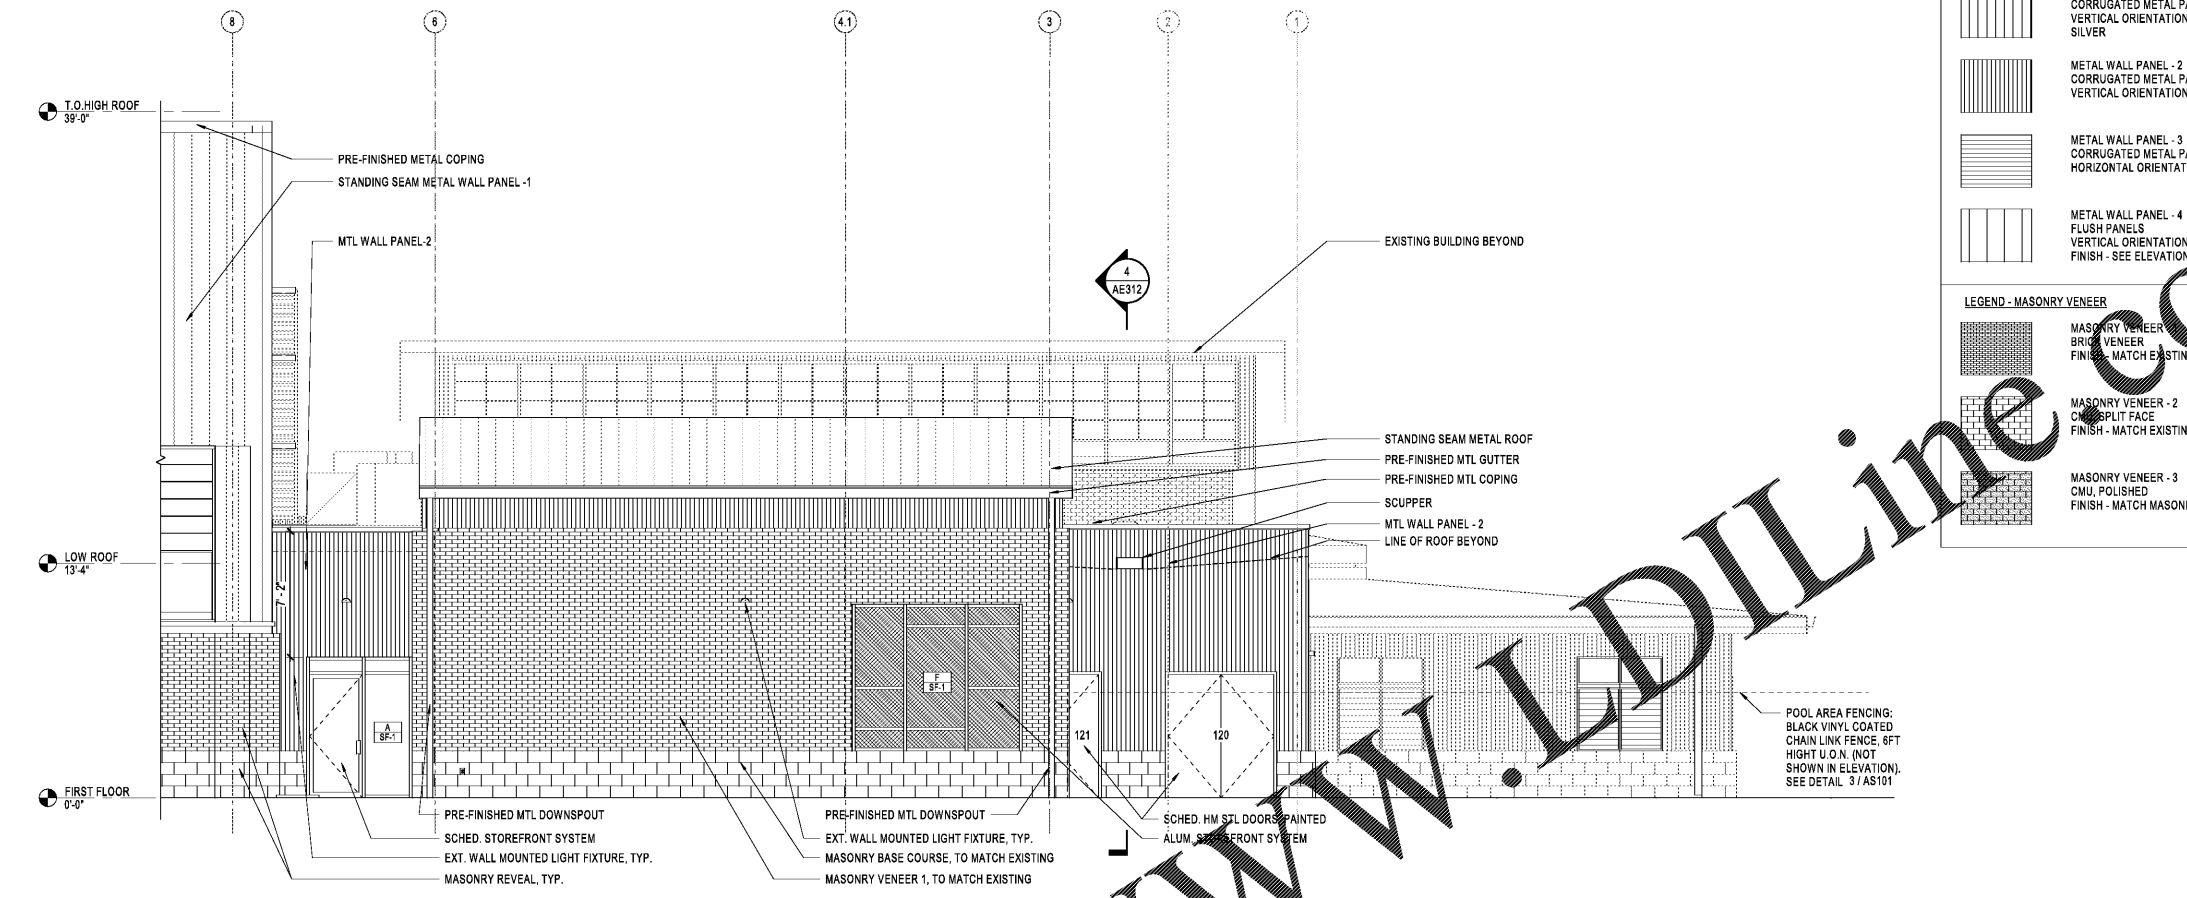


3 N ELEVATION - ENLARGED
 REF 1 / AE101
 1/4" = 1'-0"

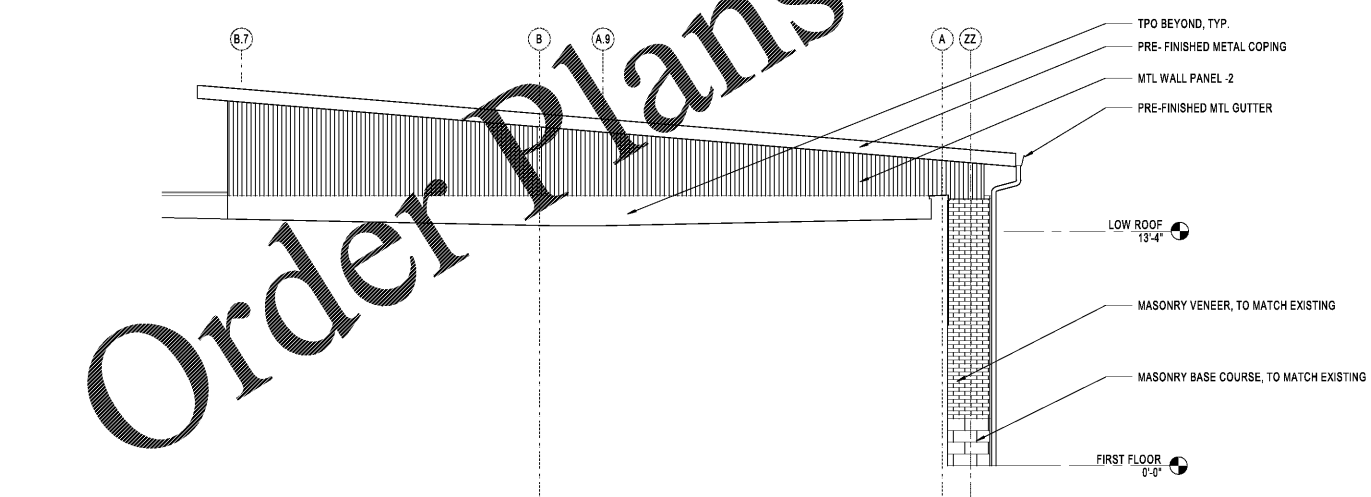

2 E ELEVATION - ENLARGED
 REF 1 / AE103
 1/4" = 1'-0"

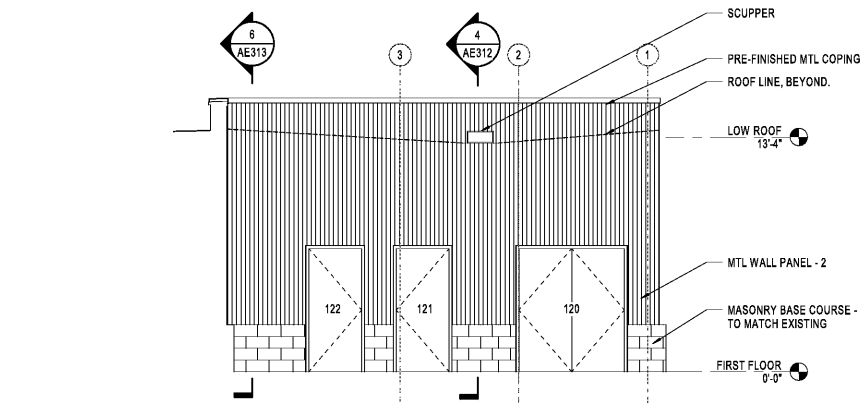

1 N ELEVATION - ENLARGED
 REF 1 / AE101
 1/4" = 1'-0"

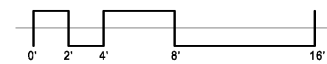

Order Plans @ www.LDILine.com

www.LDILine.com

P:\Projects\14-06-20-MK-C:\Users\mwh\OneDrive\Documents\AE204_03122021\03122021_1808_013_AE204.dwg