

REVISIONS





NO.	DESCRIPTION

KEY PLAN


SHEET  
**BUILDING SECTIONS**

**AE301**

DESIGN: Givens  
 DRAWING: AUB  
 REVIEW: CBR  
 CN 7904-A

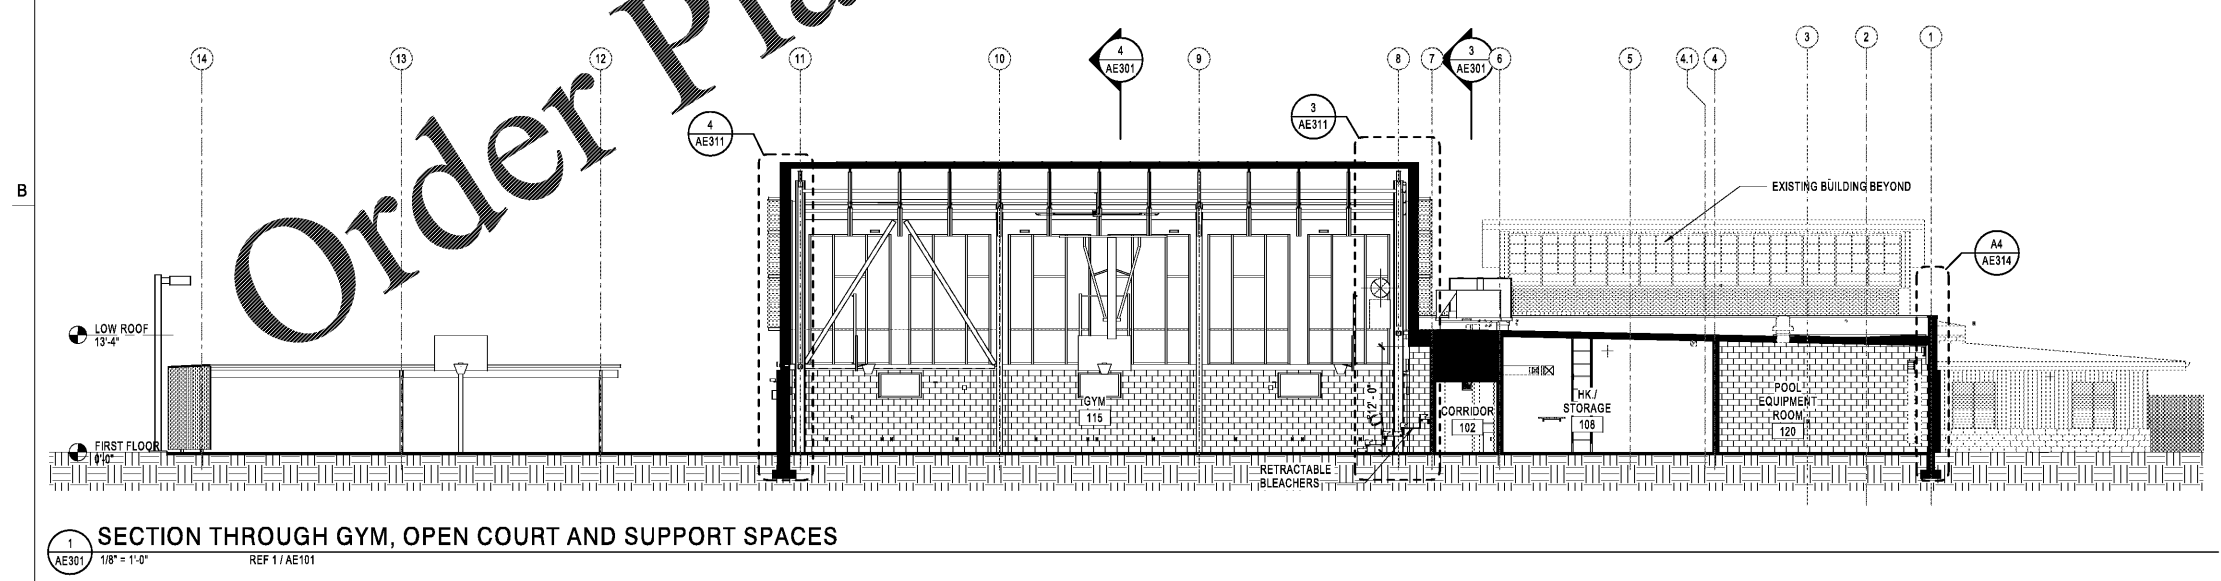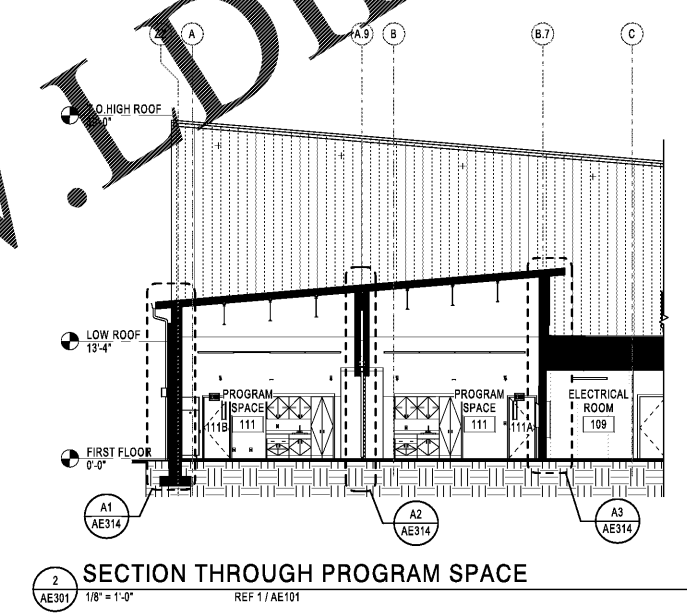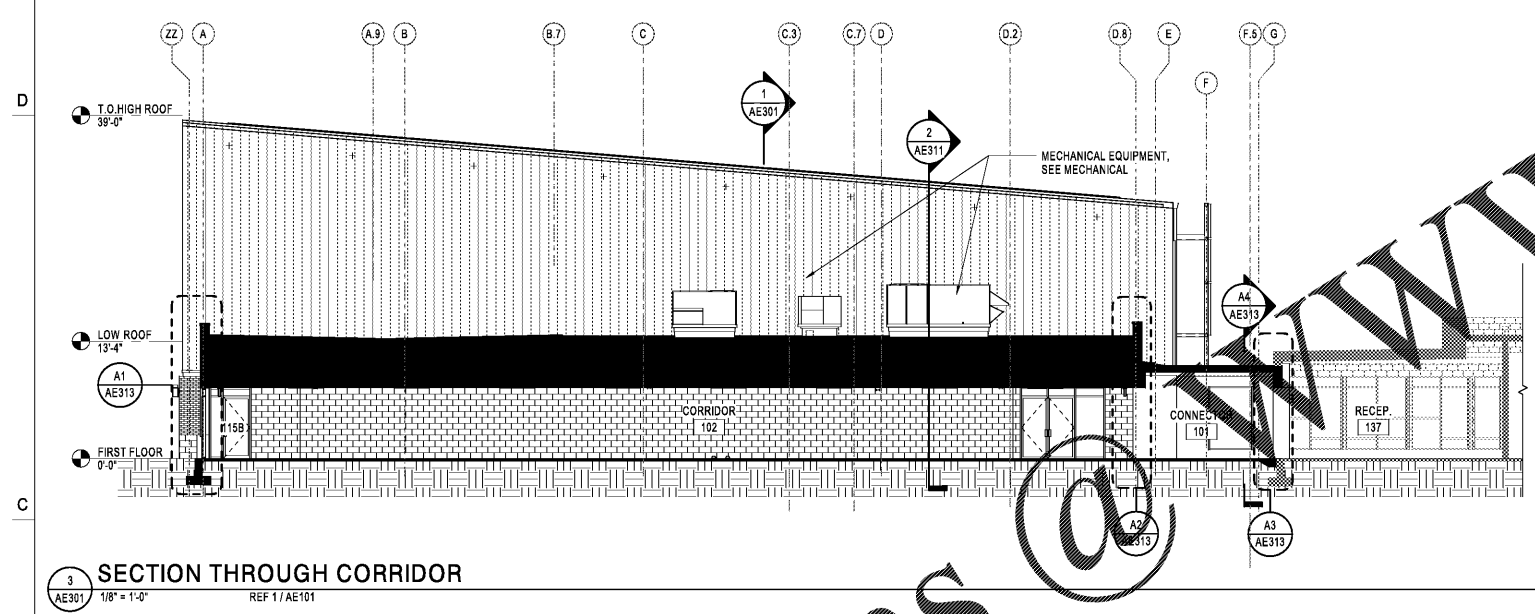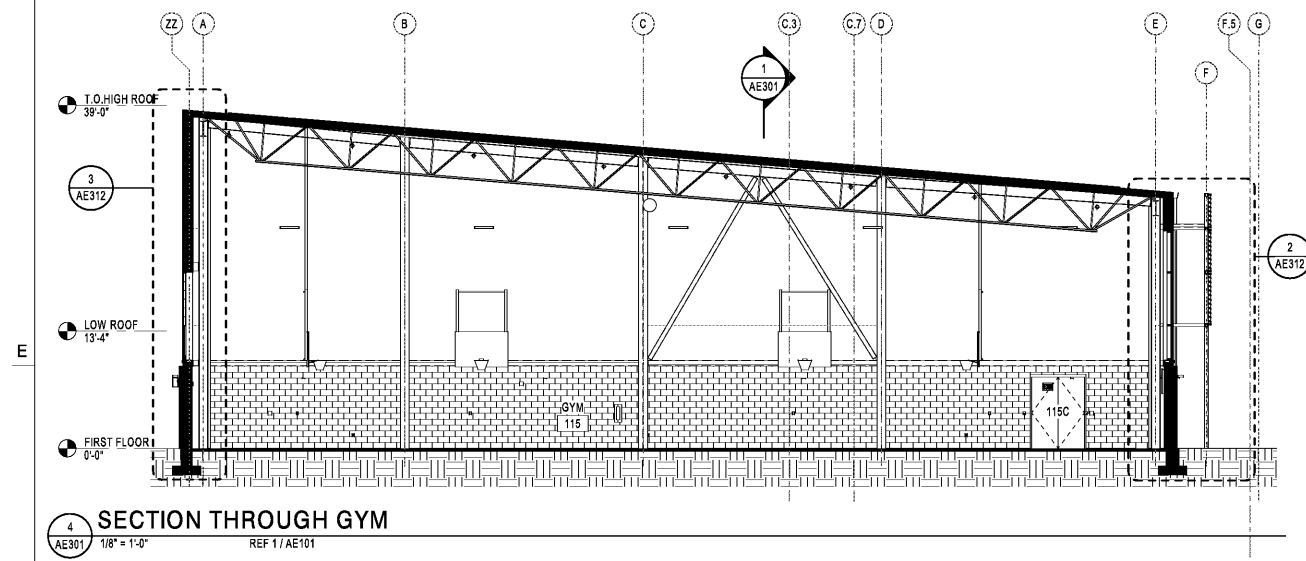

Order Plans

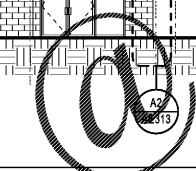

www.LDILine.com

P:\Projects\14-0000\AE301\Drawings\AE301-12.dwg, 03/12/2021 12:16:31 PM, AUB