




4 DECORATIVE SUN SCREEN - ENLARGED ELEVATION
3/8" = 1'-0"

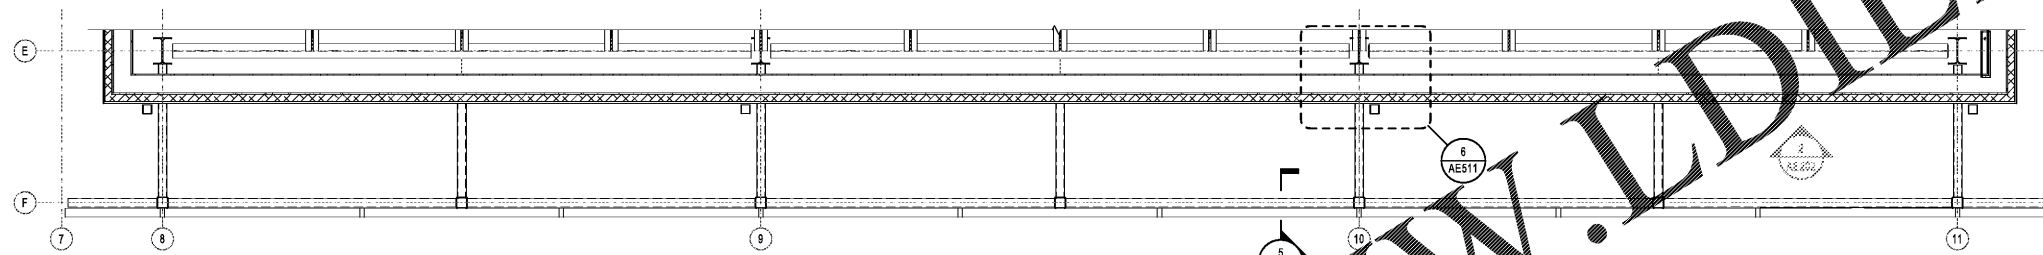


3 SUNSHADE @ 27'-0" AFF
3/8" = 1'-0"

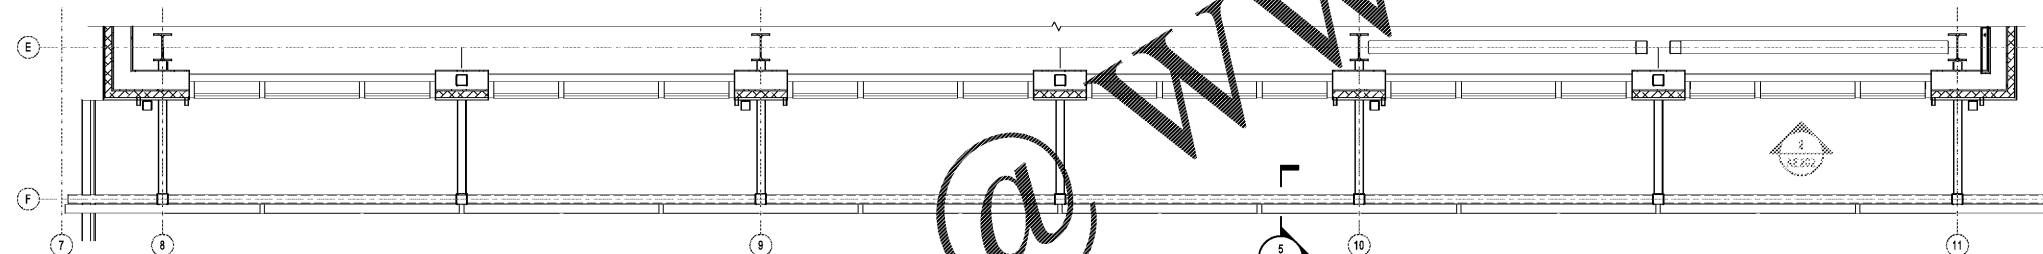


2 SUNSHADE @ 22'-0" AFF
3/8" = 1'-0"

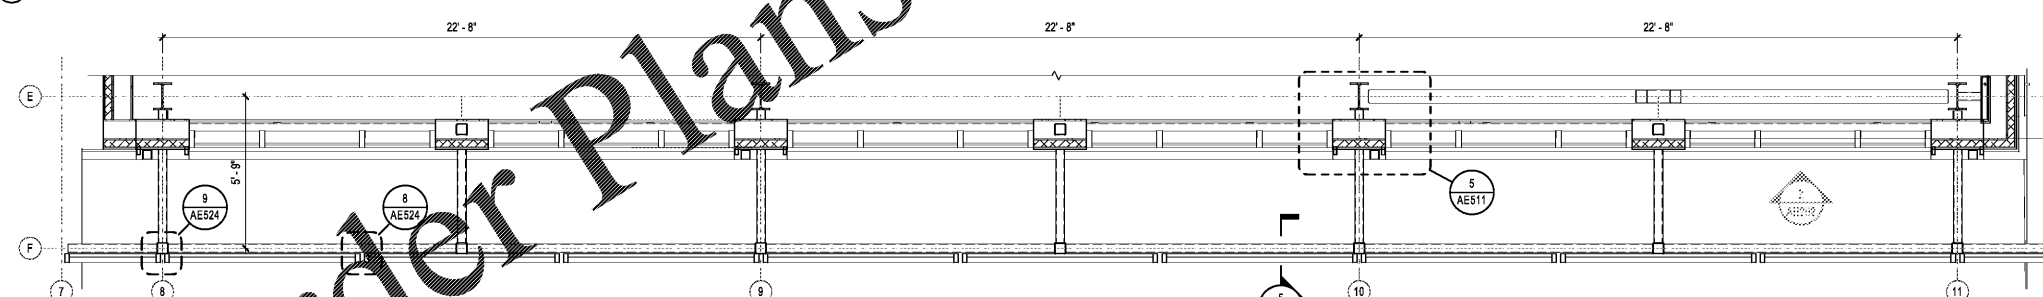


1 SUNSHADE @ 15'-0" AFF
3/8" = 1'-0"

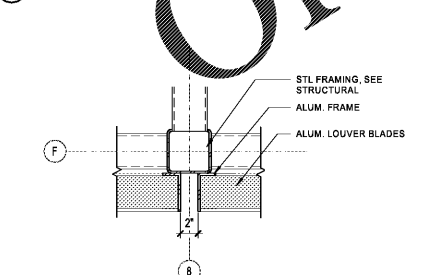


9 PLAN DET. @ SUNSHADE FRAMES
1 1/2" = 1'-0"

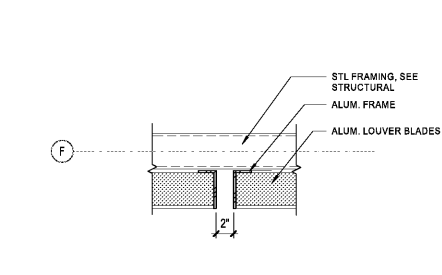

8 PLAN DET. @ SUNSHADE FRAMES
1 1/2" = 1'-0"

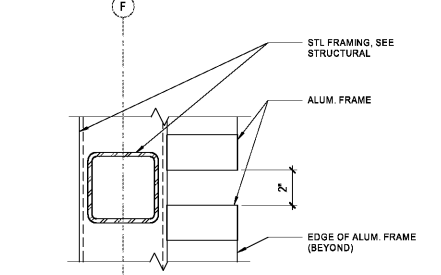

6 SECTION DET. @ SUNSHADE FRAMES
3" = 1'-0"

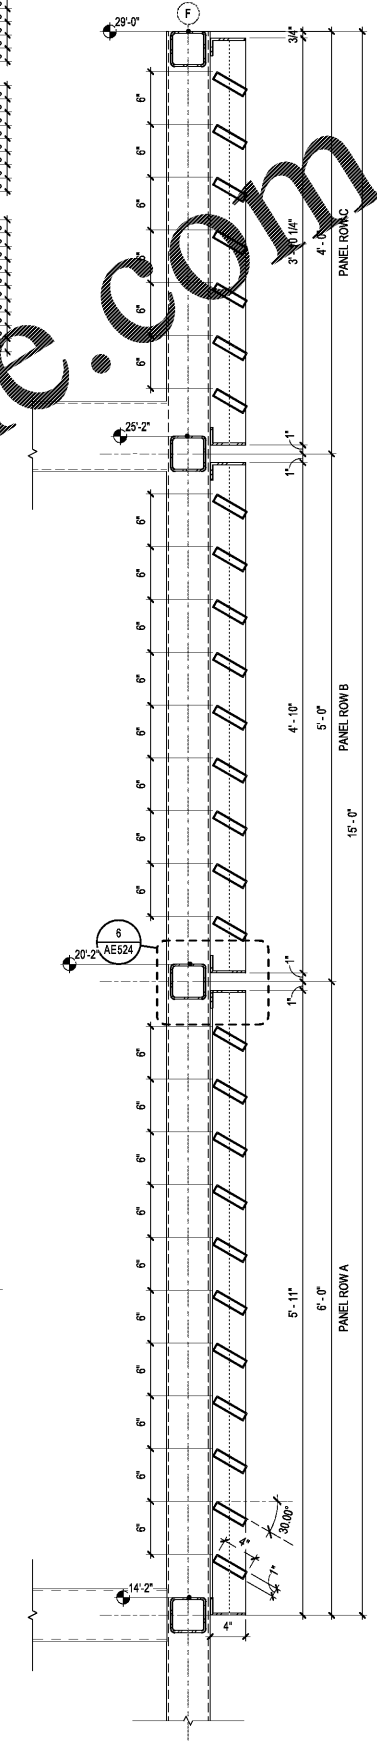

5 SECTION DET. @ SUNSHADE
1 1/2" = 1'-0"

Order Plans @ www.LDILine.com

www.LDILine.com