





NO.	DESCRIPTION

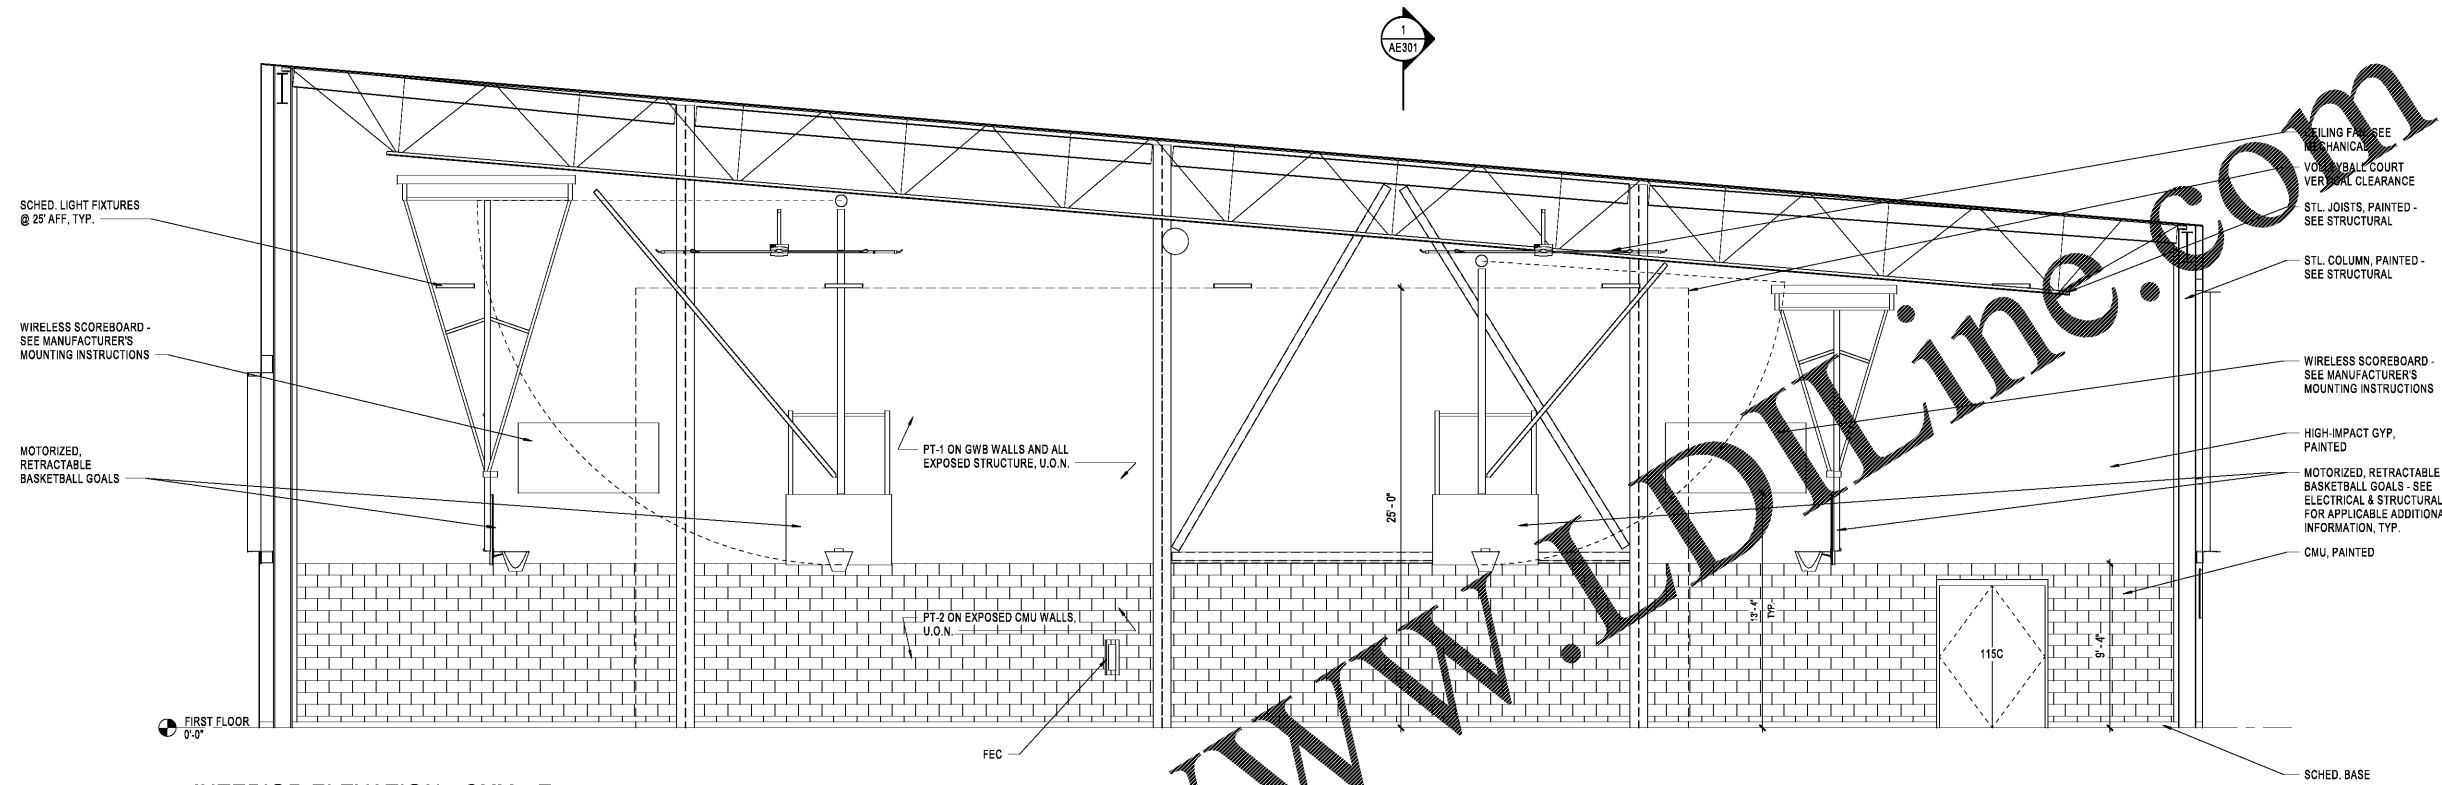

2 INTERIOR ELEVATION - GYM - E
 1/4" = 1'-0"

Order Plans @

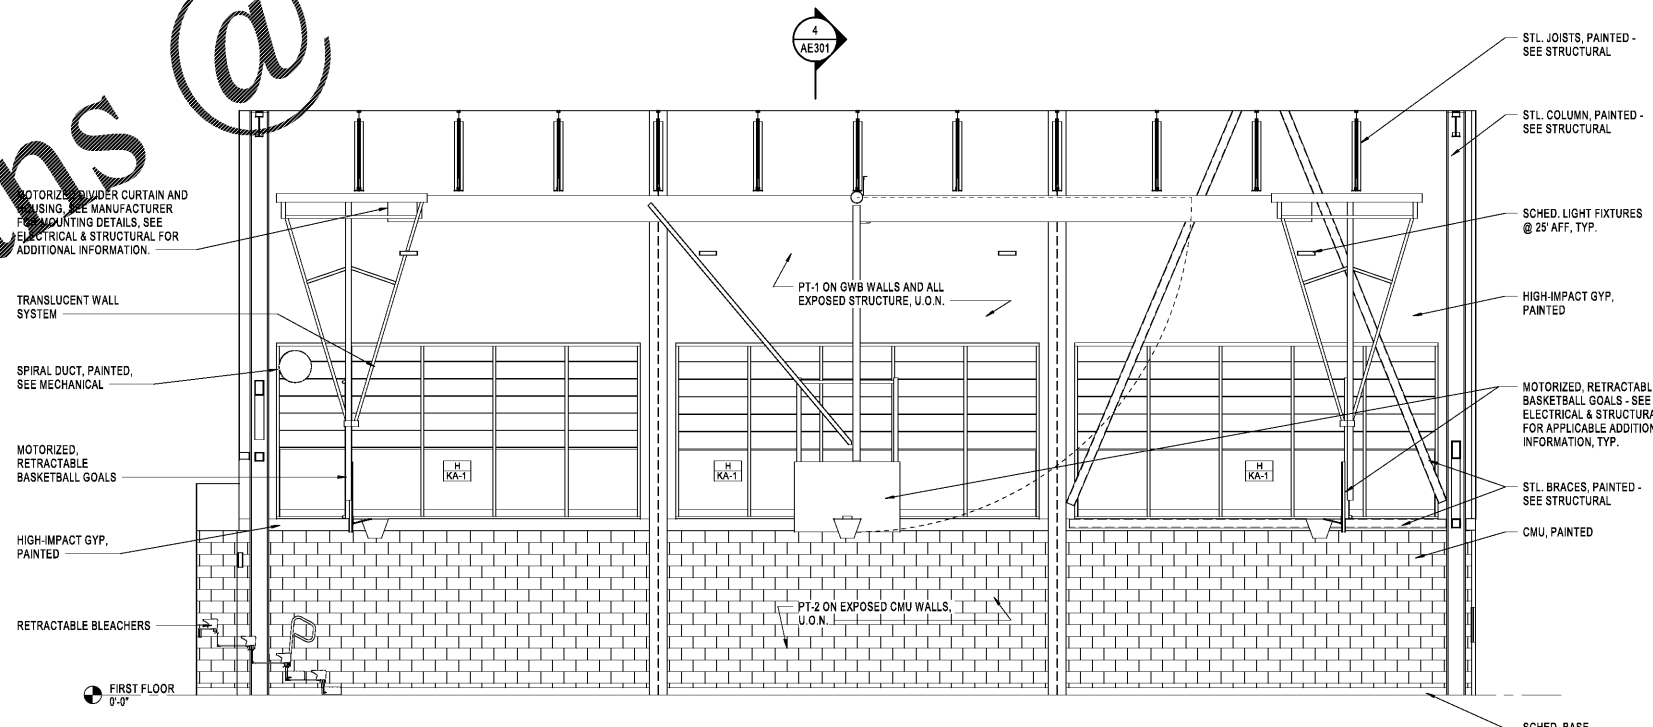

1 INTERIOR ELEVATION - GYM - N
 1/4" = 1'-0"

P:\2021\21-03\21-03-01\21-03-01-01\21-03-01-01-01.dwg
 C:\Users\cwhg\OneDrive\Documents\2021\21-03\21-03-01\21-03-01-01.dwg