


Order Plans @

WWW.LDLINE.COM

DEPTH & WARNING SIGNAGE SCHEDULE	
ID	SIGNAGE
A	0FT 0IN
B	0FT 6IN
C	1FT 0IN
D	3FT 0IN
E	4FT 0IN
F	5FT 0IN

NOTE:  
REFER 10AQ2.2 FOR DETAIL

POOL EQUIPMENT SCHEDULE	
ID	ITEM
1	LANE ROPE SUPPLY ANCHOR
2	GRAB RAILS
3	POOL LIFT ANCHOR
4	WALL TARGET
5	ZERO ENTRY
6	UNDERWATER BENCH
7	WATER BASKETBALL GOAL
8	CASCADES
9	WATERBOL NO. 2
10	WATERBOL NO. 4
11	BUBBLERS
12	POOL COVER

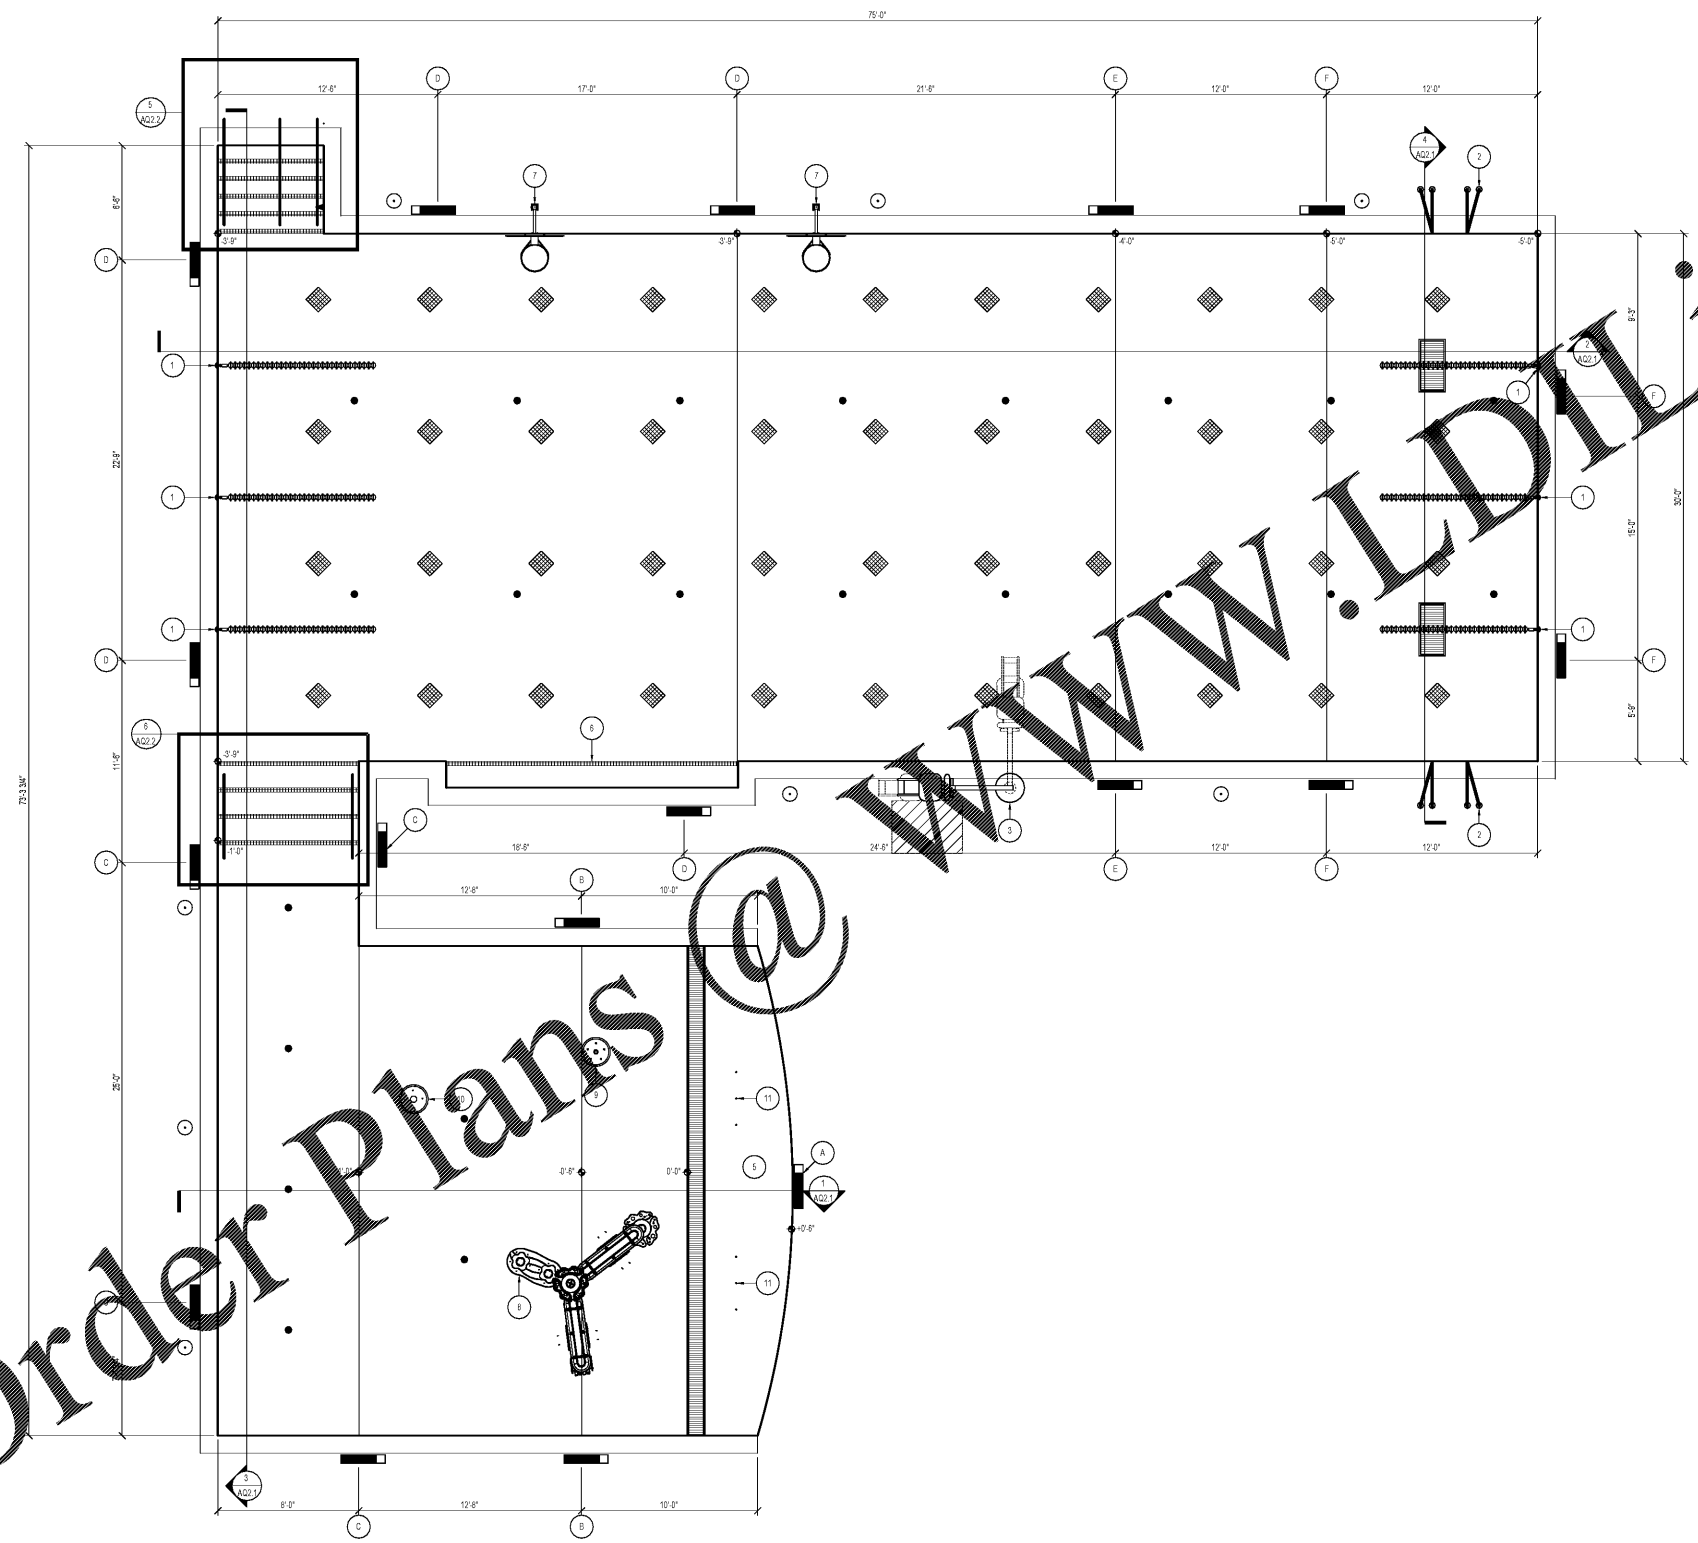


1 POOL PLAN  
AQ2.0  
1/4" = 1'-0"

City of Asheville/ Parks & Recreation  
DR. WESLEY GRANT SR.  
CENTER EXPANSION

785 LIVINGSTON STREET  
ASHEVILLE, NC 28801



PROFESSIONAL SEAL  
**CLARK NEXSEN**  
301 COLLEGE STREET, SUITE 300  
ASHEVILLE, NORTH CAROLINA 28801  
828-237-0608  
CLARK NEXSEN LIC.FNSF NUMBER: C-1078

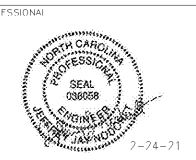

PROFESSIONAL SEAL  
SUBMITTAL  
03.17.2021  
CONSTRUCTION DOCUMENTS

REVISIONS

KFY  
PLAN

SHEET  
POOL PLAN

AQ2.0

DESIGN: CMR  
DRAWN: CMR  
REVIEW: JUN  
CN 7904-A