


POOL EQUIPMENT SCHEDULE	
ID	ITEM
1	LANE ROPE CUP ANCHOR REFER: BAQ2.2
2	GRAB RAILS & RECESSED STEPS REFER: BAQ2.2
3	POOL LIFT & ANCHOR REFER: BAQ2.2
4	WALL TARGET REFER: BAQ2.2
5	ZERO ENTRY REFER: BAQ2.2
6	UNDERWATER BENCH REFER: BAQ2.2
7	WATER BASKETBALL GOAL REFER: BAQ2.3
8	CASCADES REFER: BAQ2.3
9	WATERLID NO. 2 REFER: BAQ2.3
10	WATERLID NO. 1 REFER: BAQ2.3
11	SKIMMER REFER: BAQ2.2
12	POOL LIFT REFER: BAQ2.2

City of Asheville/ Parks & Recreation
DR. WESLEY GRANT SR.
CENTER EXPANSION

785 LIVINGSTON STREET
ASHEVILLE, NC 28801



PROFESSIONAL SEAL
CLARK NEXSEN
301 CHILDF STREET, SUITE 300
ASHEVILLE, NORTH CAROLINA 28801
828-237-0608
CLARK NEXSEN LIC.FNSF NUMBER: C-1078

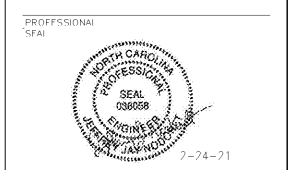

PROFESSIONAL SEAL
SUBMITTAL
03.17.2021
CONSTRUCTION DOCUMENTS


REVISIONS

KFY
PI AN


SHEET
POOL SECTIONS

AQ2.1


DESIGN: CMR
DRAWN: CMR
REVIEW: JMN
CN 7904-A

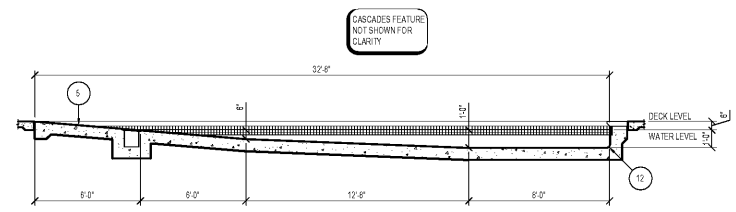


1 POOL SECTION
AQ2.1
1/4" = 1'-0"

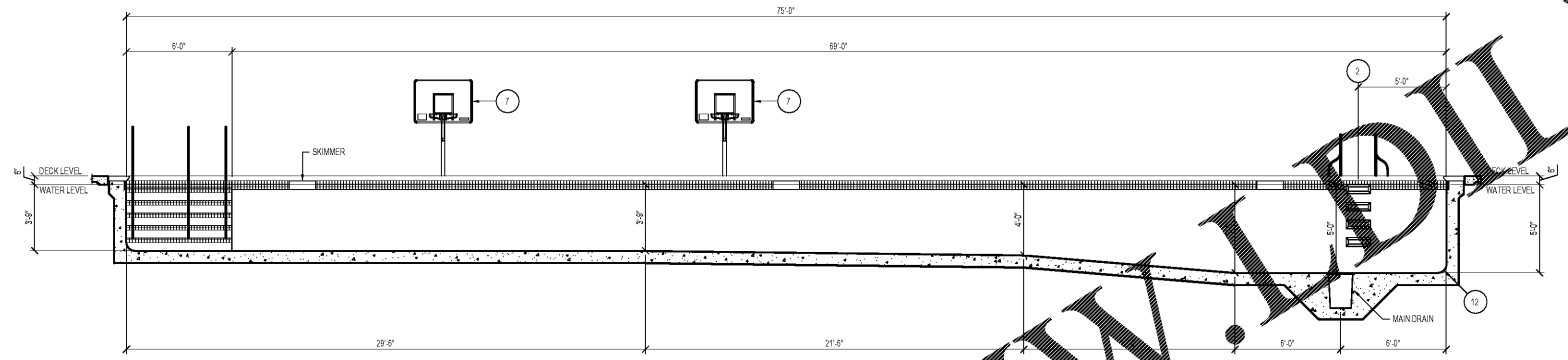


2 POOL SECTION
AQ2.1
1/4" = 1'-0"

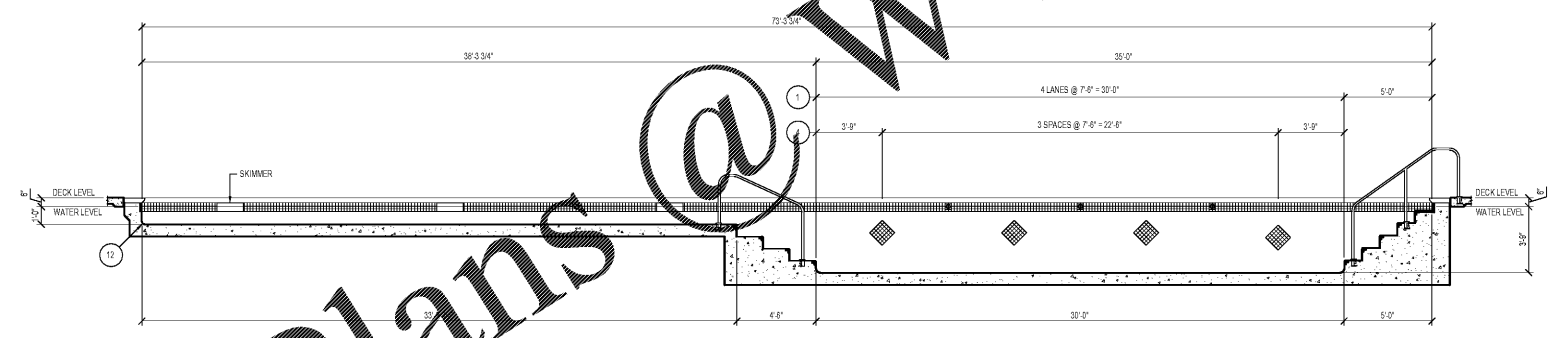


3 POOL SECTION
AQ2.1
1/4" = 1'-0"

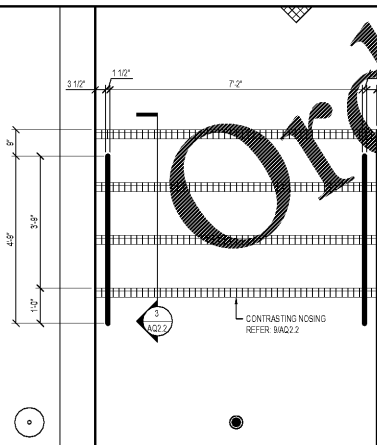

4 ENLARGED STAIR PLAN
AQ2.1
1/2" = 1'-0"

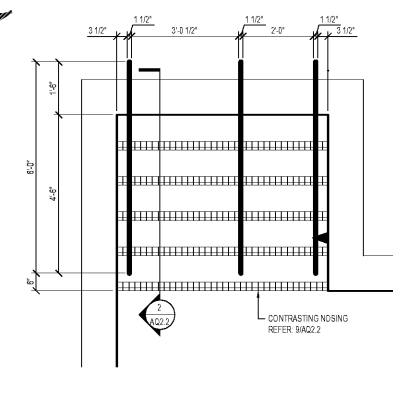

5 ENLARGED STAIR PLAN
AQ2.1
1/2" = 1'-0"

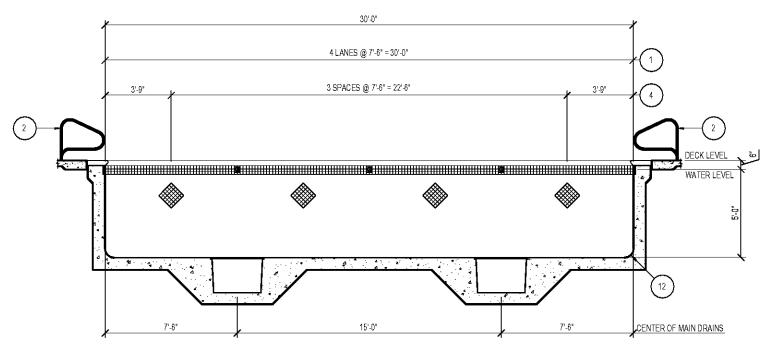

4 POOL SECTION
AQ2.1
1/4" = 1'-0"