

City of Asheville Parks & Recreation
**DR. WESLEY GRANT
 CENTER EXPANSION**

285 LIVINGSTON STREET
 ASHEVILLE, NC 28801

DESIGNER

CLARK NEXSEN

333 FAYETTEVILLE STREET, SUITE 1000
 RALEIGH, NORTH CAROLINA 27601
 919-828-1876

CLARK NEXSEN LICENSE NUMBER: C-1028

PROFESSIONAL SEAL



SUBMITTAL

03.12.2021

CONSTRUCTION DOCUMENTS

REVISIONS

NO.	DESCRIPTION

KEY PLAN


SHEET

RISER DIAGRAMS

P-702

DESIGN: DKB
 DRAWN: DLR
 REVIEW: WAW

CN 7904-A

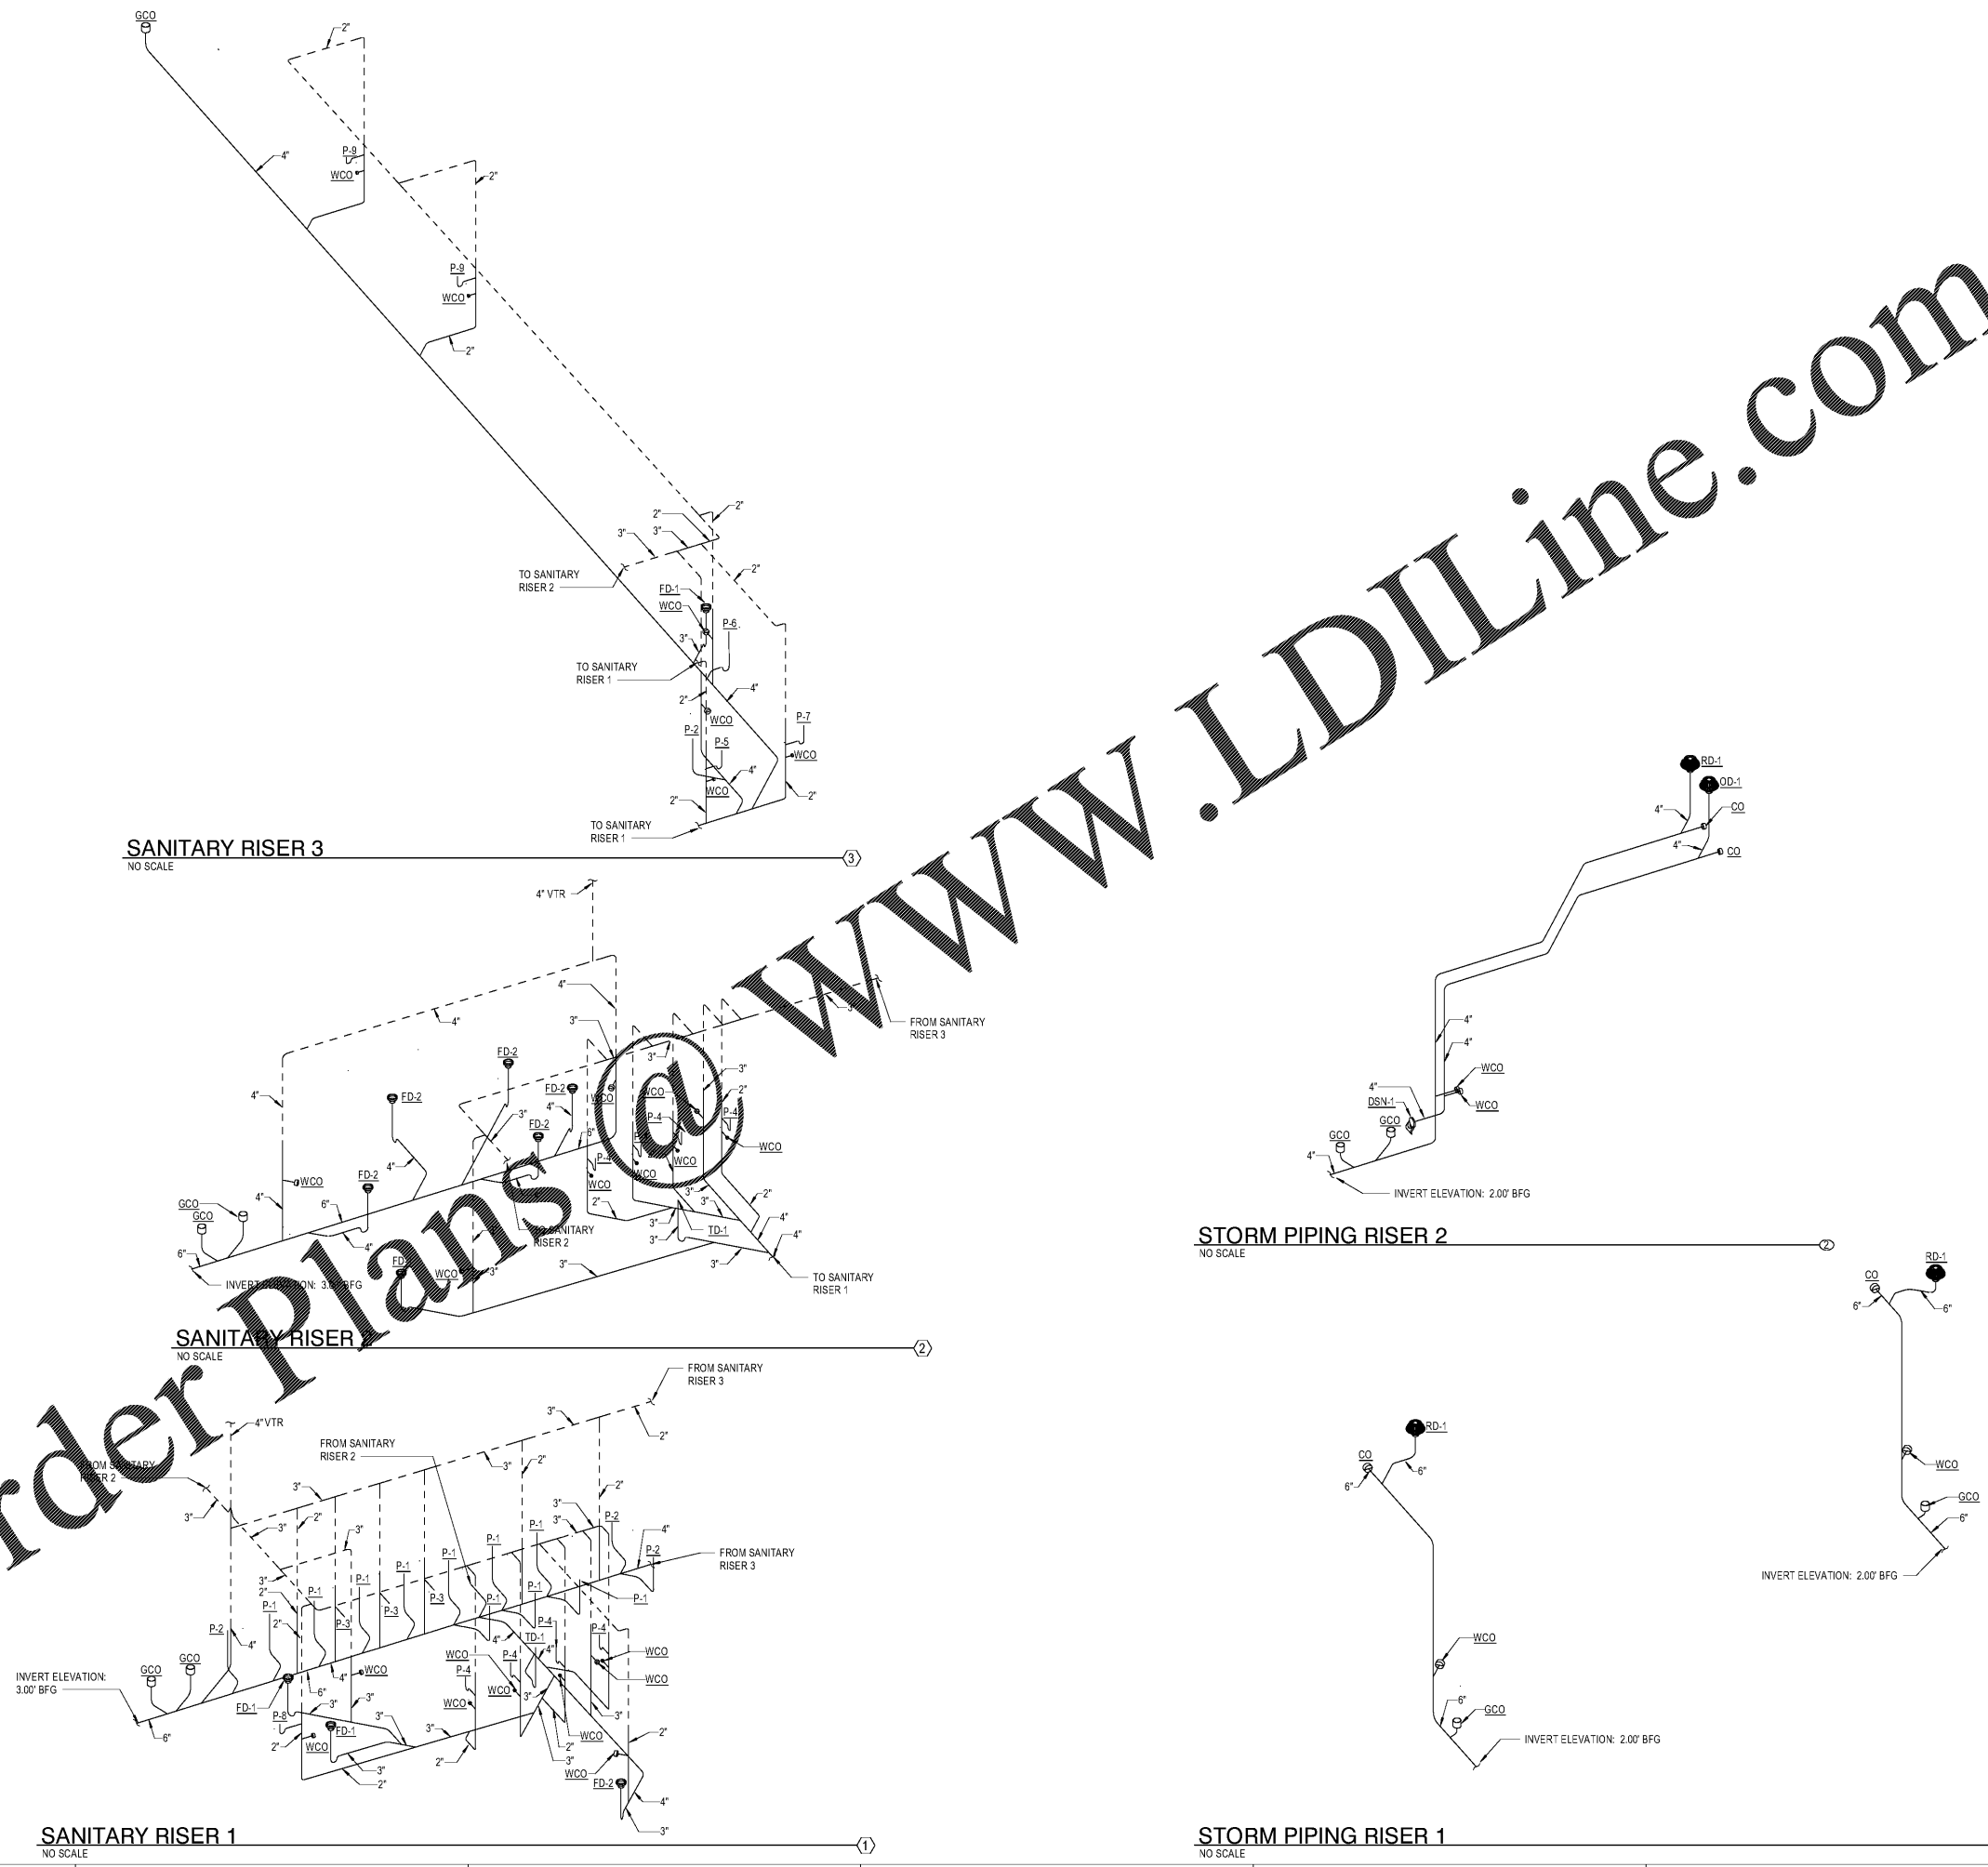

Order Plans @ WWW.LDILine.com

3/11/2021 4:48:32 PM C:\Users\dmr\OneDrive\Documents\7904_Southside Facilities_P18_Drwn\1_Risings\clarknexsen.com.rvt