


COPYRIGHT © W.K. DICKSON & COMPANY, INC. ALL RIGHTS RESERVED. REPRODUCTION OR USE OF THIS DOCUMENT OR THE INFORMATION CONTAINED HEREIN FOR ANY PURPOSES WITHOUT THE WRITTEN PERMISSION OF W.K. DICKSON & COMPANY, INC. IS PROHIBITED.

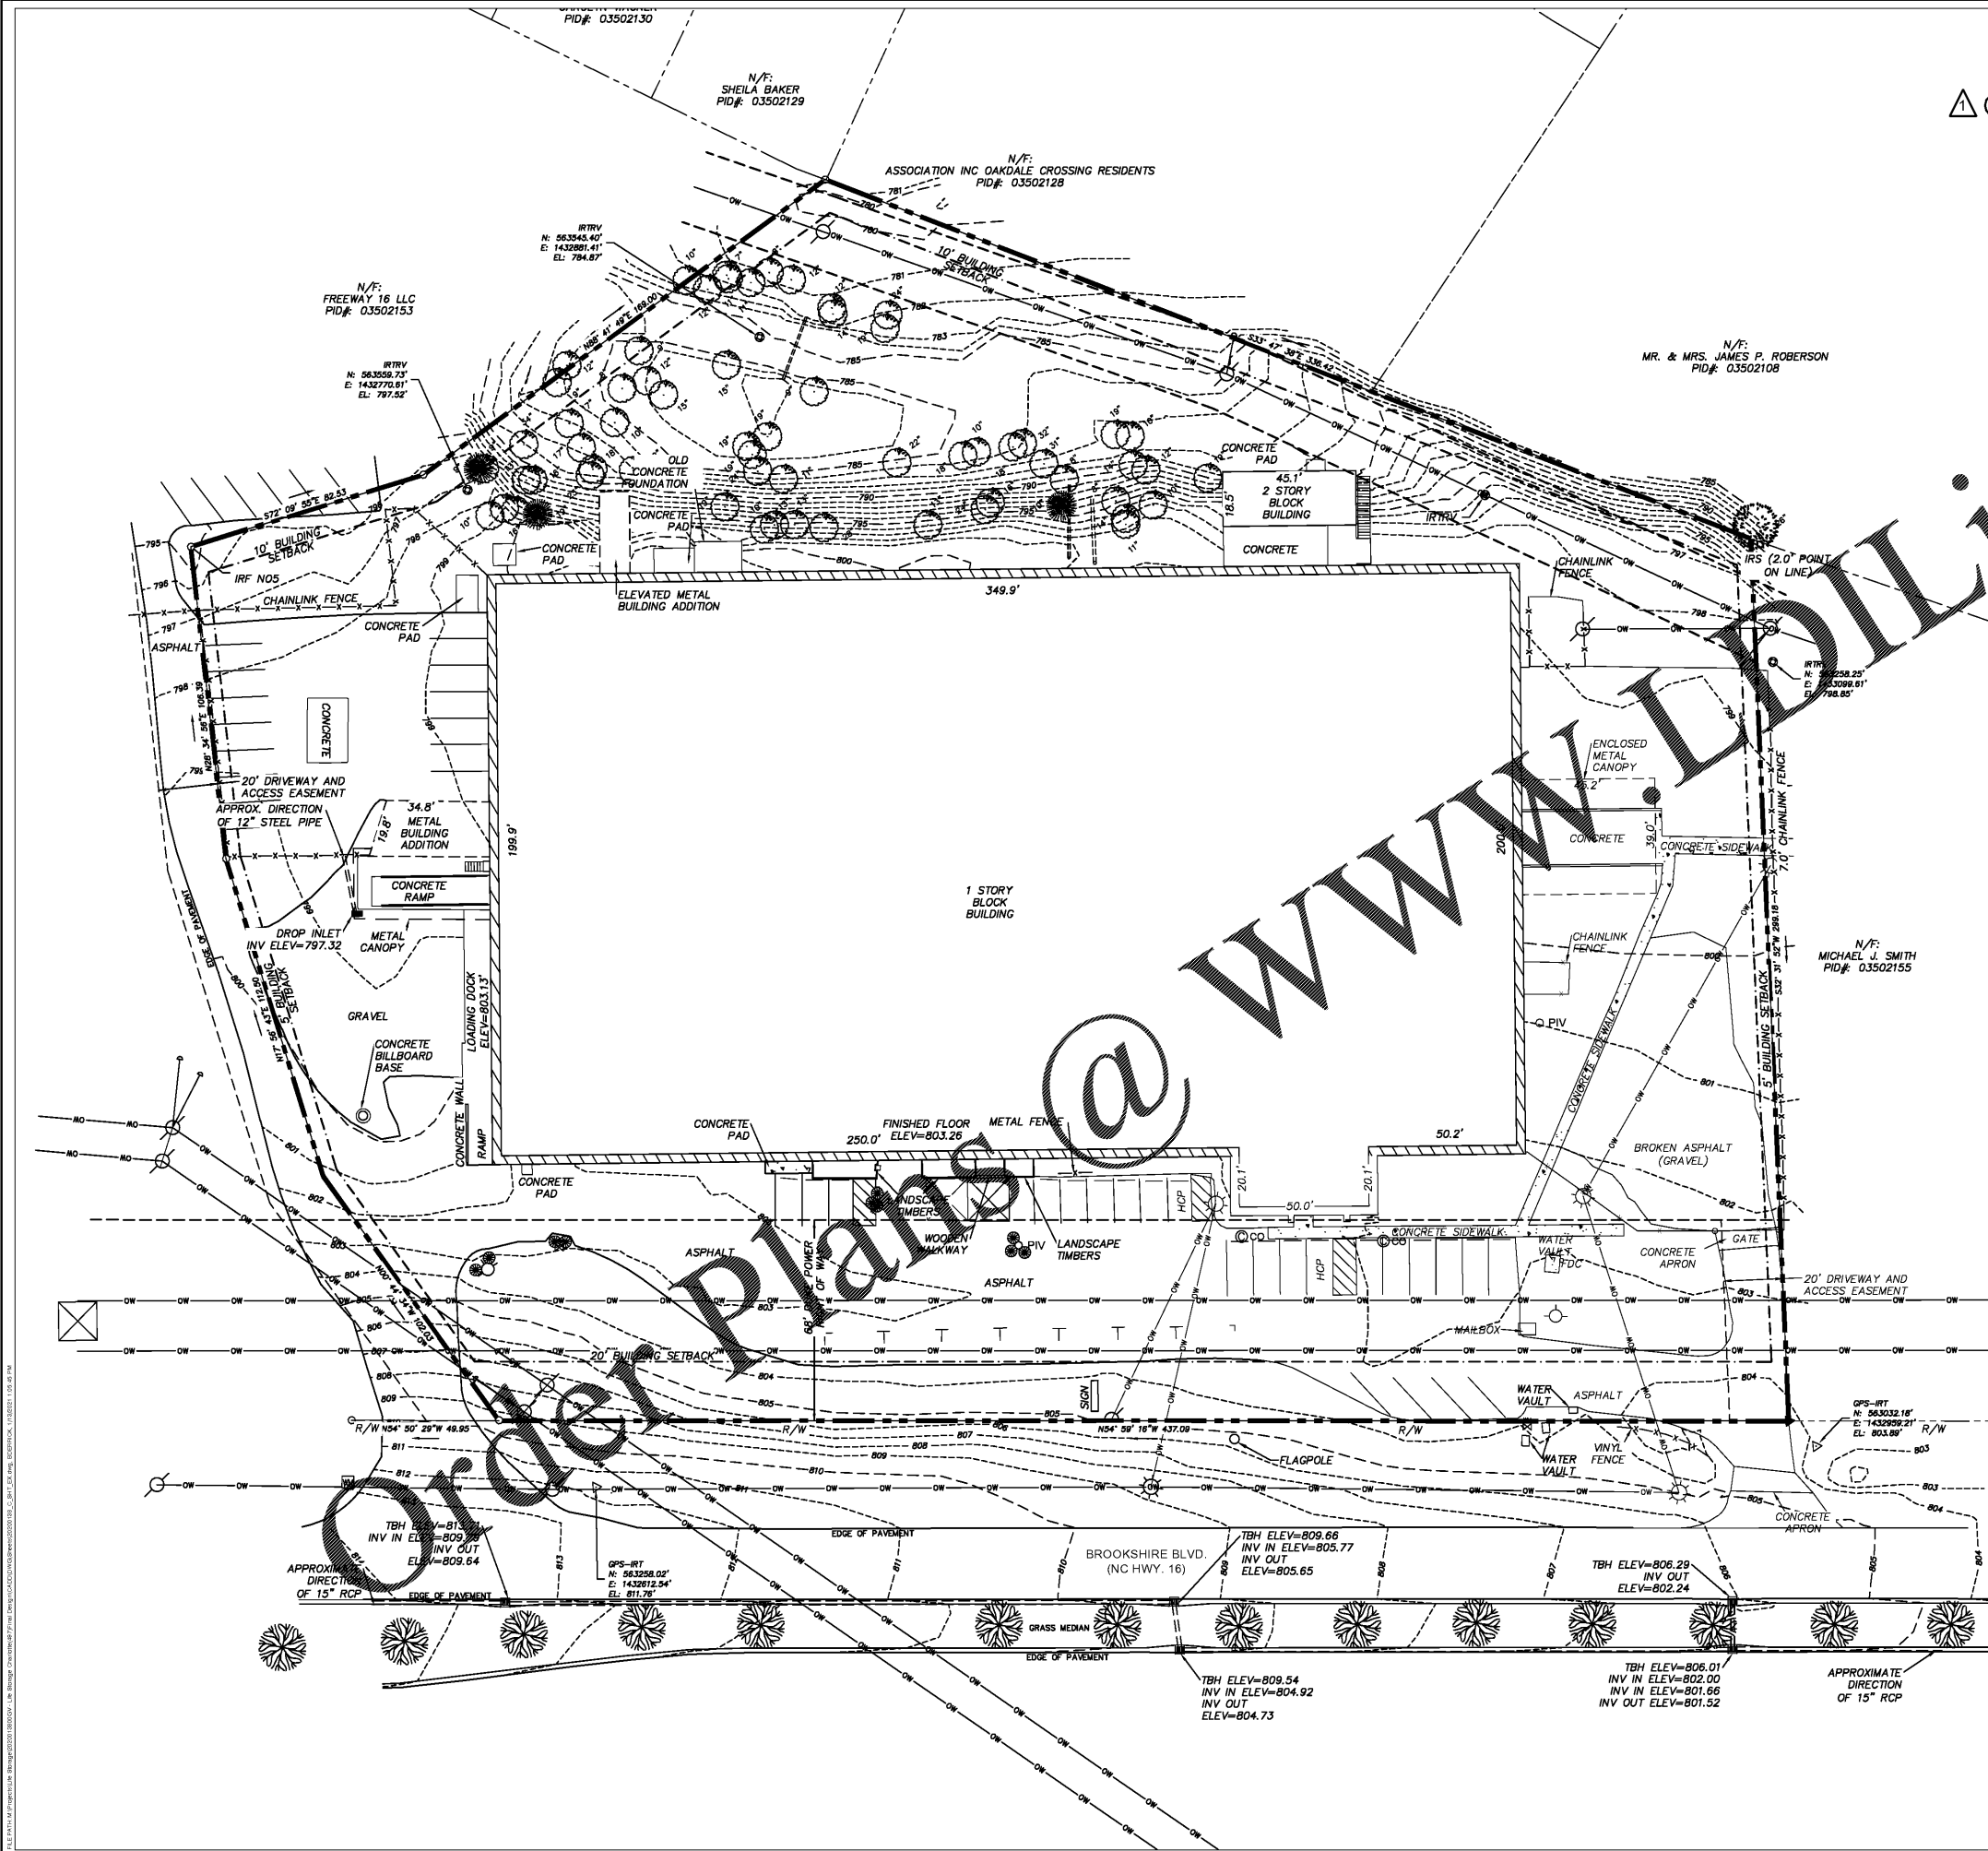

NOTES:
 1. REFER TO SHEET 2 AND 3 FOR GENERAL NOTES AND LEGEND.

WK DICKSON
 community infrastructure consultants
 1320 MAIN STREET
 SUITE 400
 COLUMBIA, SC 29201
 (t)803-786-4261
 (f)803-786-4263
 WWW.WKDICKSON.COM



NO.	DATE	DESCRIPTION
1.	09/06/2020	REVISIONS PER CITY OF CHARLOTTE & DUKE ENERGY COMMENTS

PRELIMINARY DRAWINGS - NOT FOR CONSTRUCTION

PROJECT NAME: LIFE STORAGE #497 - CHARLOTTE SITE IMPROVEMENTS
 5800 BROOKSHIRE BLVD., CHARLOTTE, NORTH CAROLINA 28216
 FOR: LIFE STORAGE, INC.
 CITY OF CHARLOTTE, NORTH CAROLINA
 DRAWING TITLE: EXISTING CONDITIONS PLAN

PROJ. MGR.: JHE
 DESIGN BY: MDJ
 DRAWN BY: BAD
 PROJ. DATE: MAY 2020
 DRAWING NUMBER:
4 OF 19
 WKD PROJ. NO.: 20200138.00.GV

