


CONTRACTOR SHALL BE RESPONSIBLE FOR OBTAINING ALL NECESSARY PERMITS AND COORDINATING WITH LOCAL UTILITY PROVIDERS FOR RELOCATION AND DEMOLITION OF UTILITIES. CONTRACTOR SHALL COORDINATE WITH OWNER ON PROPOSED LAYDOWN / MATERIAL STORAGE LOCATIONS.

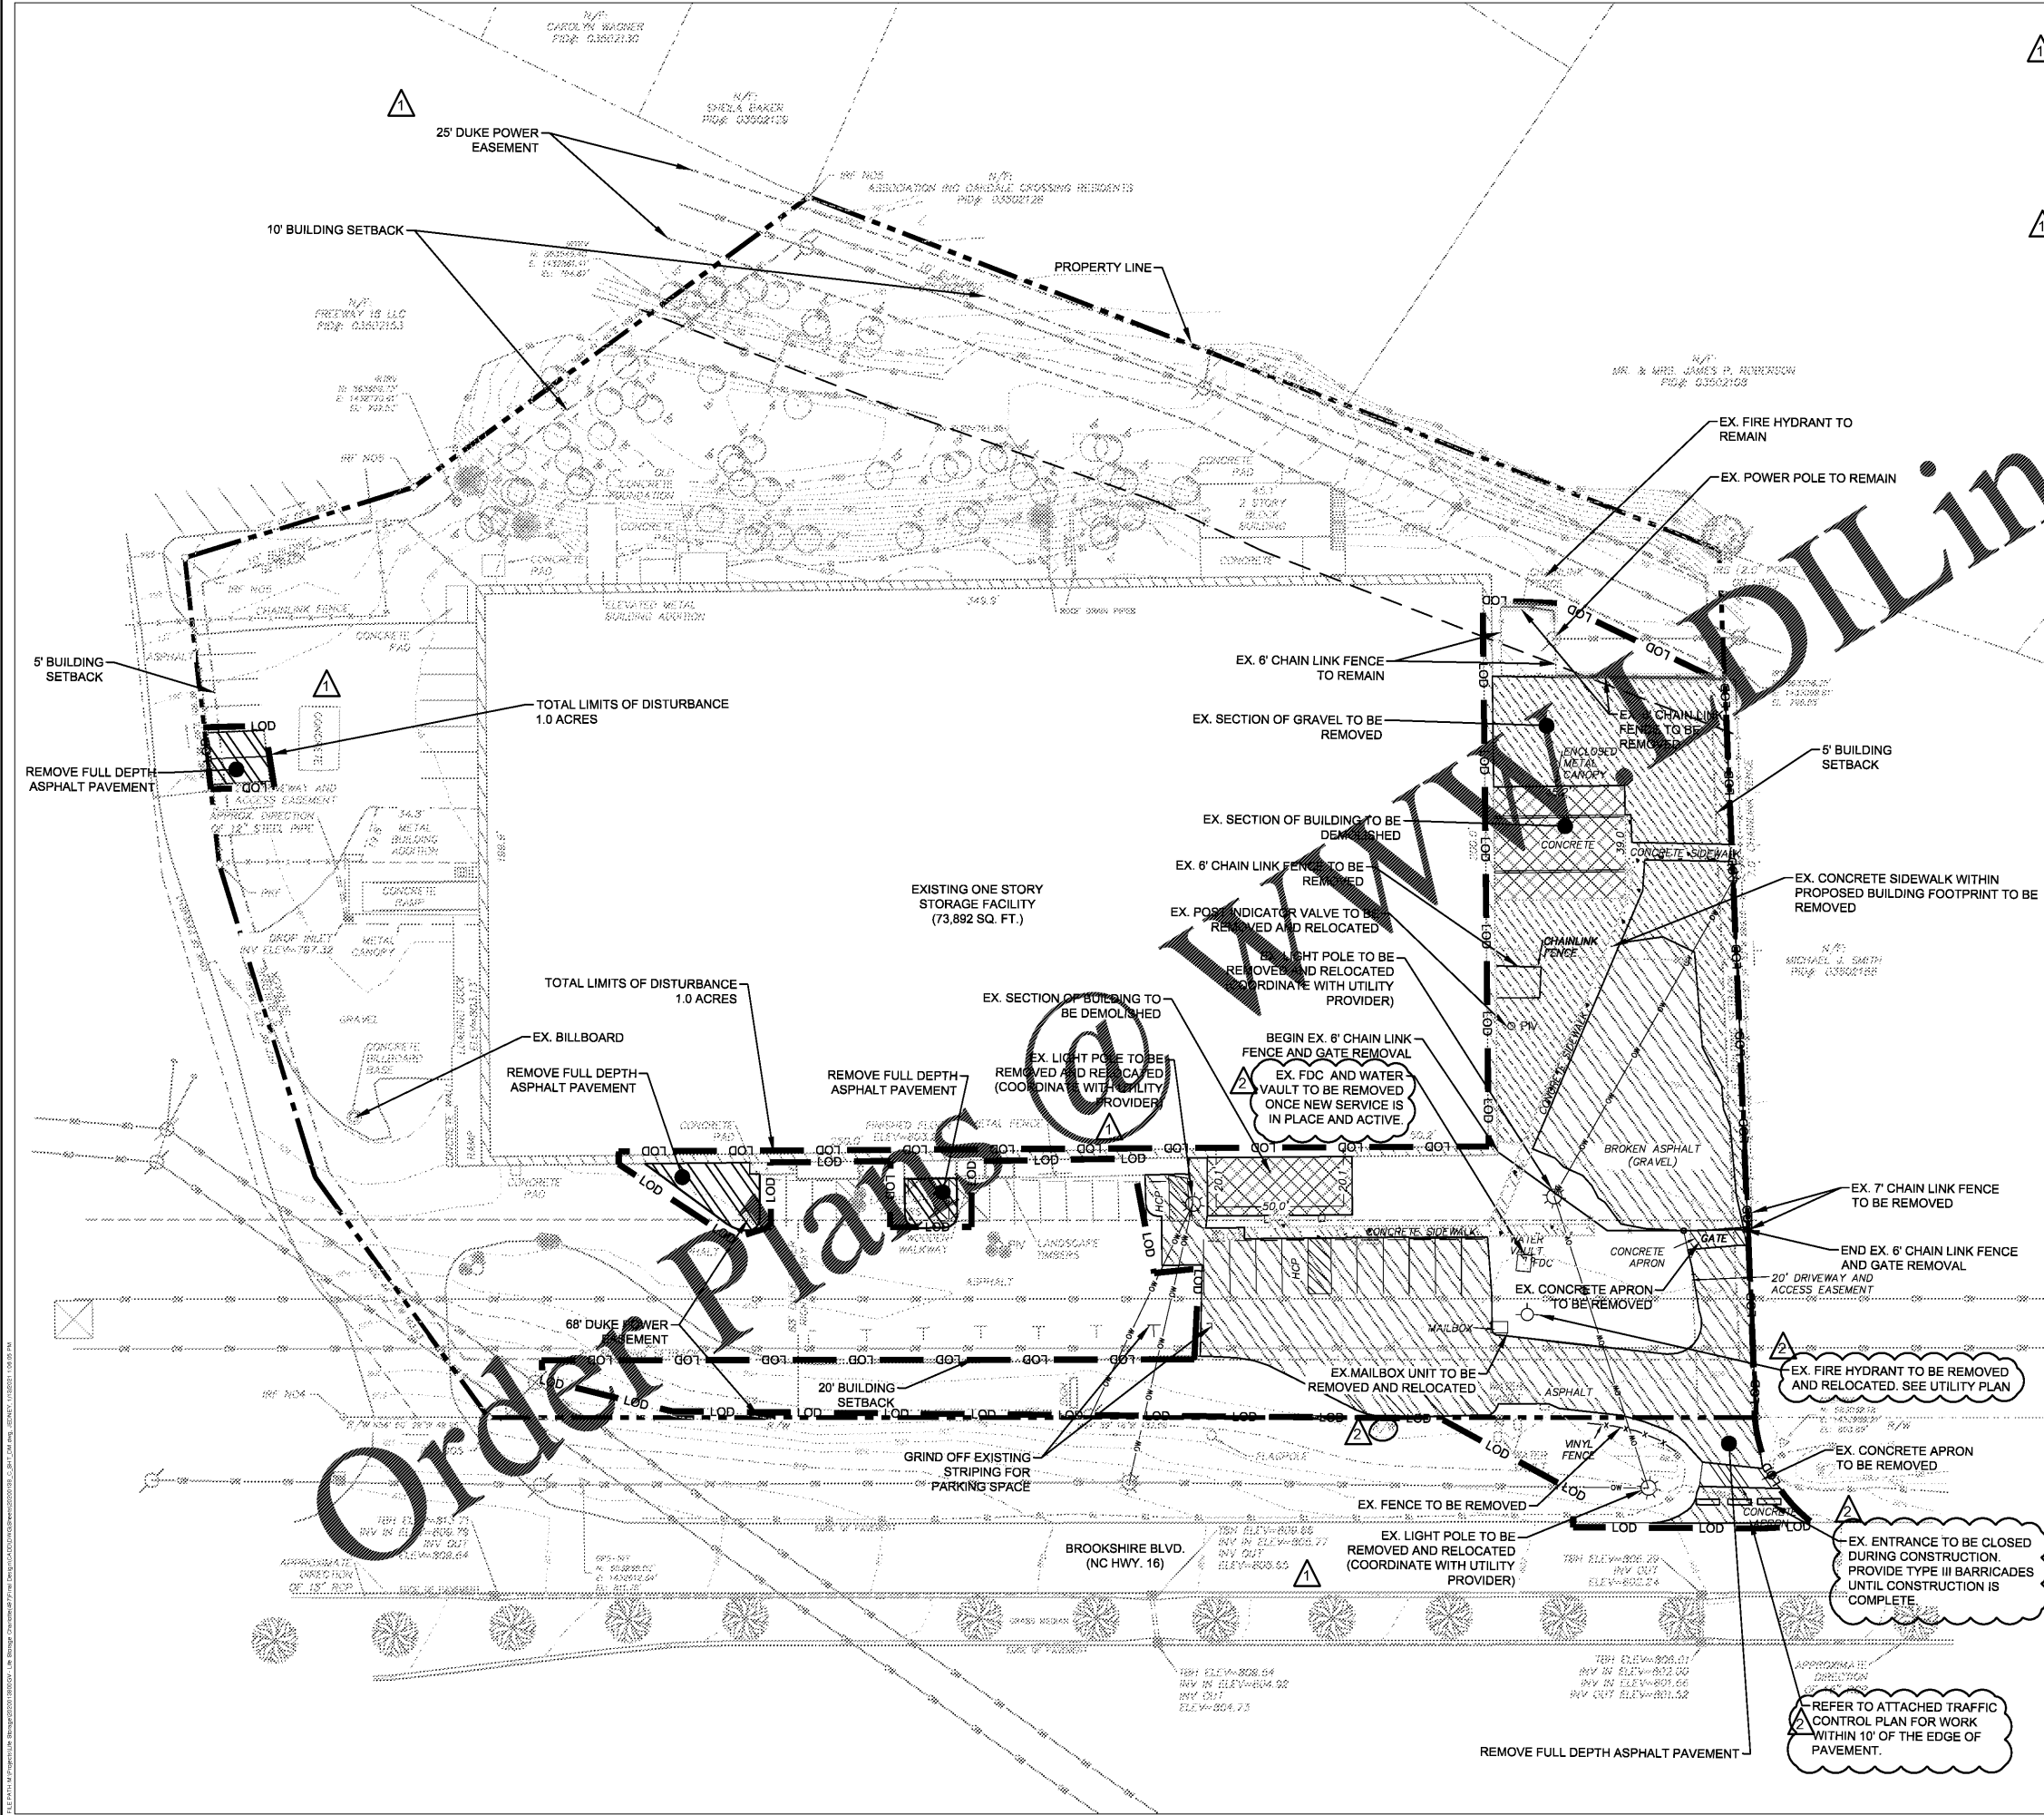


- NOTES:**
- REFER TO SHEET 2 AND 3 FOR GENERAL NOTES AND LEGEND.
 - CONTRACTOR SHALL APPLY AND OBTAIN A MECKLENBURG COUNTY DEMOLITION PERMIT.
 - CONTRACTOR SHALL COORDINATE WITH LOCAL UTILITY PROVIDERS FOR RELOCATION AND DEMOLITION OF UTILITIES.
 - CONTRACTOR SHALL COORDINATE WITH OWNER ON PROPOSED LAYDOWN / MATERIAL STORAGE LOCATIONS.

IMPERVIOUS AREA REMOVAL:

EXIST. BUILDING TO BE REMOVED	0.06 AC
EXIST. ASPHALT TO BE REMOVED	0.35 AC
EXIST. CONCRETE TO BE REMOVED	0.04 AC
EXIST. GRAVEL TO BE REMOVED	0.18 AC
TOTAL AREA:	0.63 AC


LEGEND

BUILDING DEMOLITION	[Hatched Pattern]
ASPHALT PAVEMENT REMOVAL	[Hatched Pattern]
CONCRETE PAVEMENT REMOVAL	[Hatched Pattern]
GRAVEL REMOVAL	[Hatched Pattern]

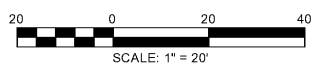

WK DICKSON
community infrastructure consultants

1320 MAIN STREET
SUITE 400
COLUMBIA, SC 29201
(803) 786-4261
(803) 786-4263
WWW.WKDICKSON.COM

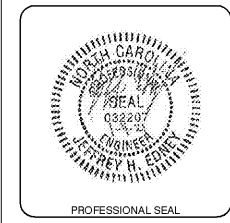

REVISION RECORD

NO.	DATE	DESCRIPTION
1.	05/06/2020	REVISIONS PER CITY OF CHARLOTTE & DUKE ENERGY COMMENTS
2.	07/04/2021	REVISIONS PER ACDOT & DUKE ENERGY COMMENTS

PROJECT NAME:
LIFE STORAGE #497 - CHARLOTTE SITE IMPROVEMENTS
5800 BROOKSHIRE BLVD., CHARLOTTE, NORTH CAROLINA 28216
FOR
LIFE STORAGE, INC.
CITY OF CHARLOTTE, NORTH CAROLINA

DRAWING TITLE:
DEMOLITION PLAN

PROJ. MGR.: JHE
DESIGN BY: MDJ
DRAWN BY: BAD
PROJ. DATE: MAY 2020
DRAWING NUMBER:
5 OF 19
WKD PROJ. NO.:
20200138.00.GV

PRELIMINARY DRAWINGS - NOT FOR CONSTRUCTION