
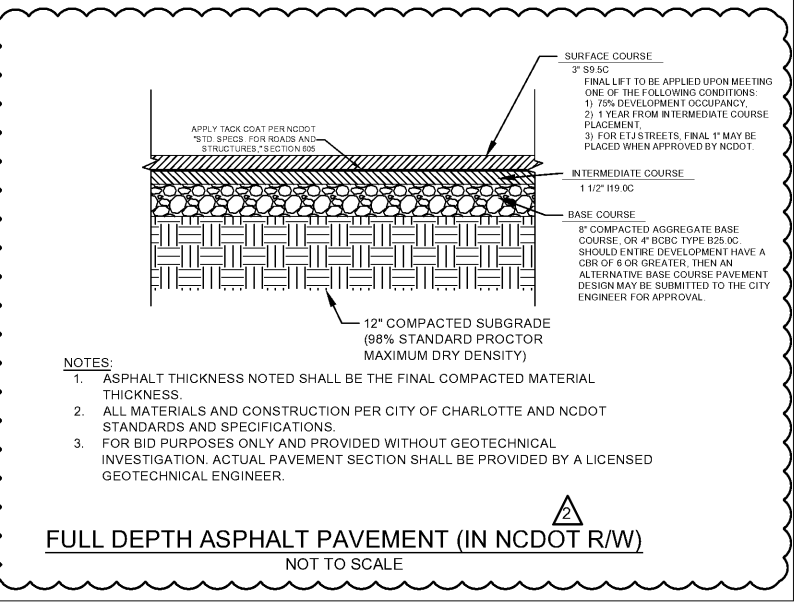
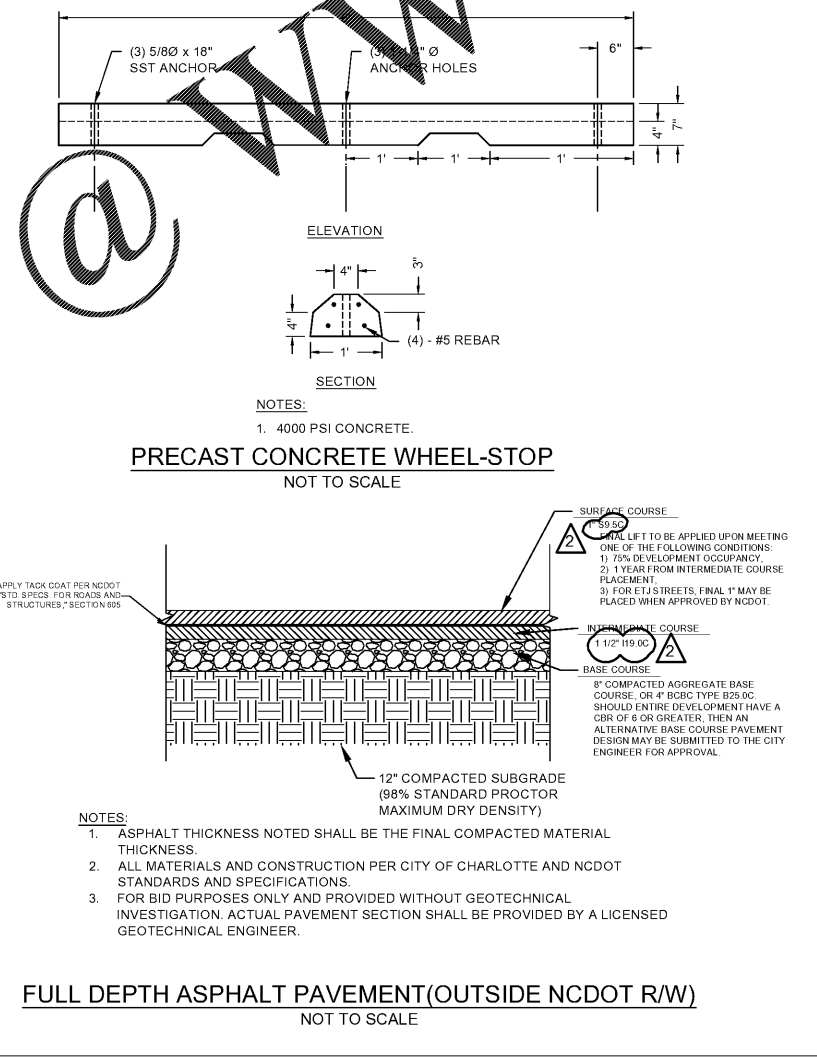
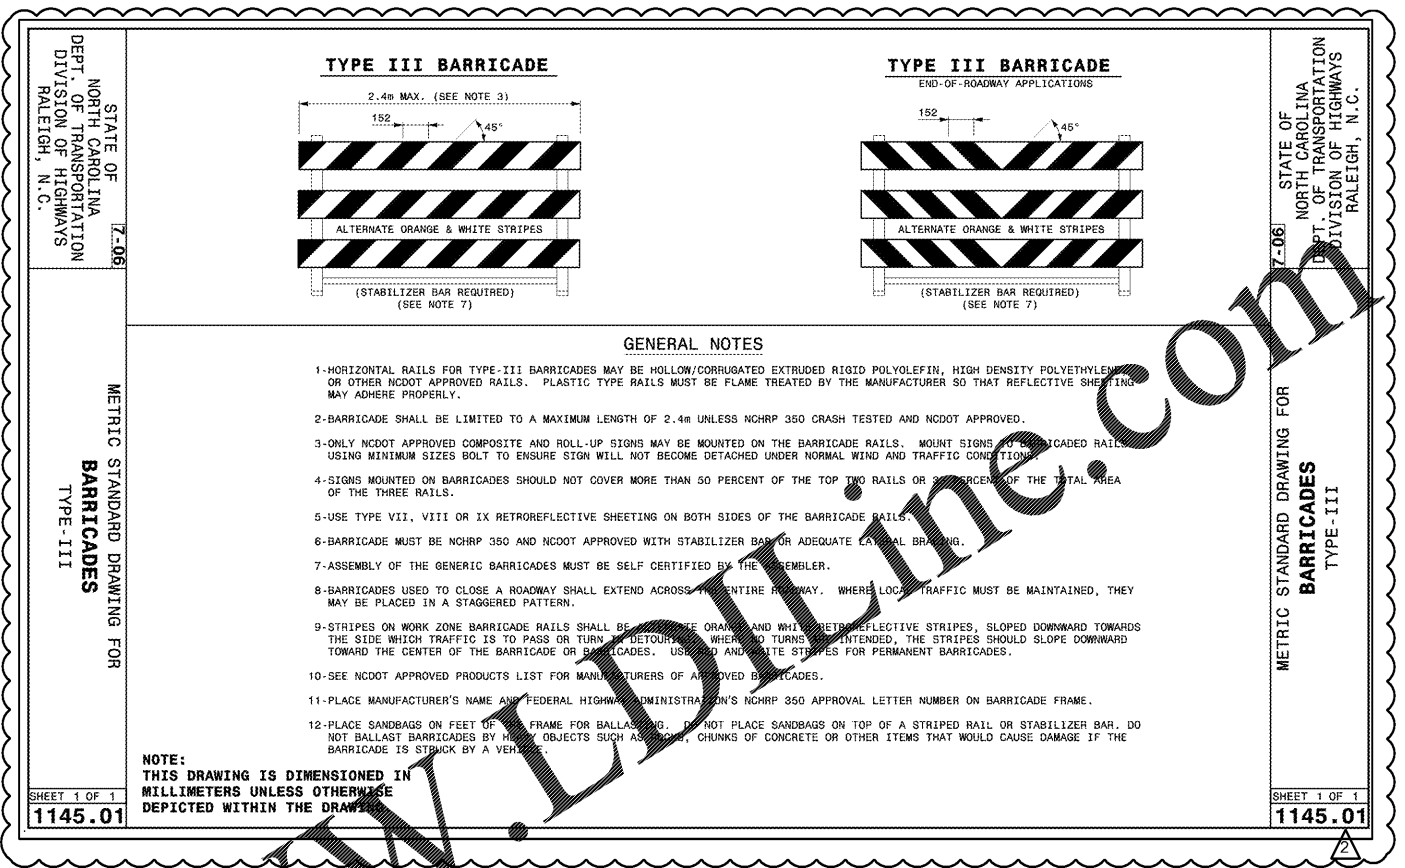
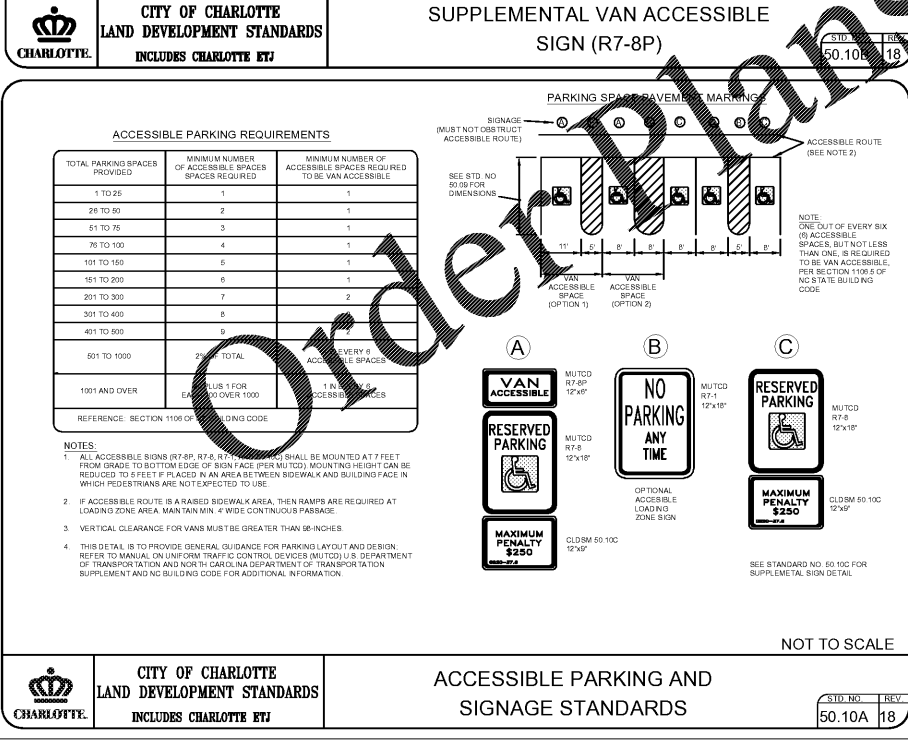
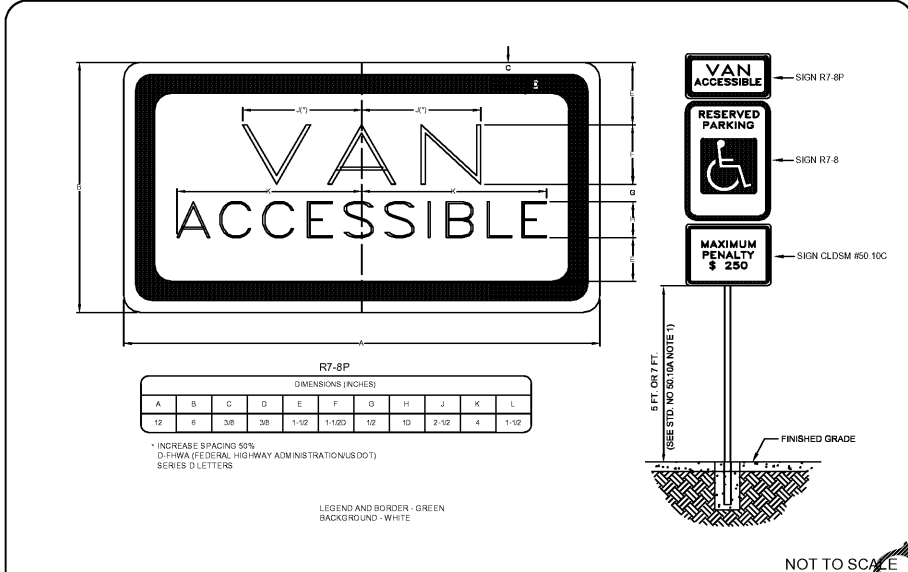


Copyright © W.K. Dickson & Co., Inc. All rights reserved. Reproduction or use of any portion of this document without the written consent of W.K. Dickson & Co., Inc. is prohibited. This document is the property of W.K. Dickson & Co., Inc. and is to be used only for the project and location specified herein. It is not to be used for any other project or location without the written consent of W.K. Dickson & Co., Inc.

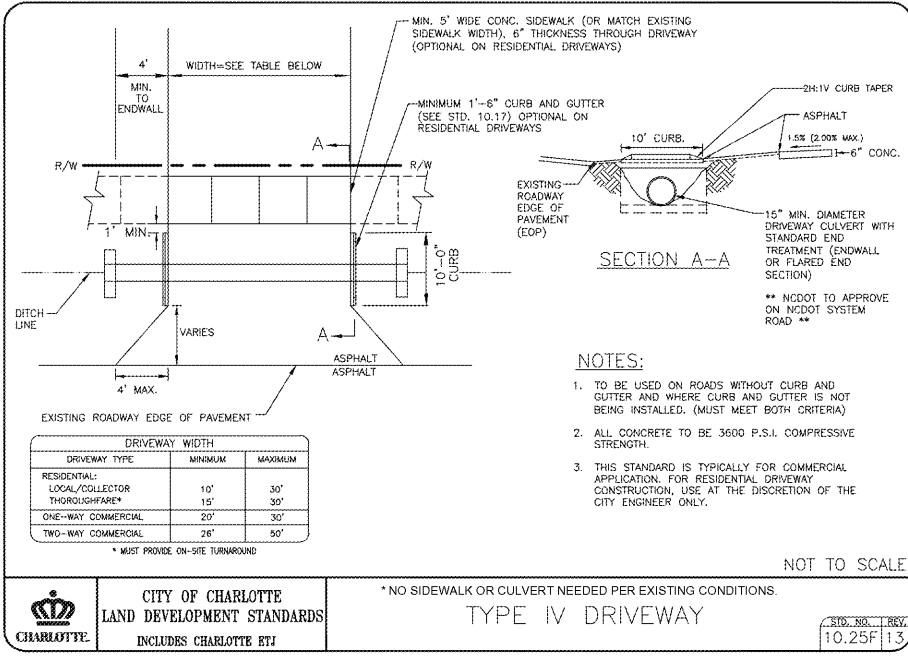

WK DICKSON
community infrastructure consultants

1320 MAIN STREET
SUITE 400
COLUMBIA, SC 29201
(803)-786-4261
(803)-786-4263
WWW.WKDICKSON.COM

PROFESSIONAL SEAL

REVISION RECORD

NO.	DATE	DESCRIPTION	BY
1.	05/06/2020	REVISIONS PER CITY OF CHARLOTTE & DUKE ENERGY COMMENTS	
2.	07/04/2021	REVISIONS PER NCDOT & DUKE ENERGY COMMENTS	

PROJECT NAME: LIFE STORAGE #497 - CHARLOTTE SITE IMPROVEMENTS
5800 BROOKSHIRE BLVD., CHARLOTTE, NORTH CAROLINA 28216
FOR LIFE STORAGE, INC.
CITY OF CHARLOTTE, NORTH CAROLINA

DRAWING TITLE: SITE DETAILS - SHEET 2

PROJ. MGR.: JHE
DESIGN BY: MDJ
DRAWN BY: BAD
PROJ. DATE: MAY 2020
DRAWING NUMBER: 8 OF 19
WKD PROJ. NO.: 20200138.00.GV

PRELIMINARY DRAWINGS - NOT FOR CONSTRUCTION