

1 STAIR SECTION STAIR A



SCALE: 1/2"=1'-0"

2 DETAILED PLAN STAIR A AT SECOND FLOOR

SCALE: 1/2"=1'-0"


3 DETAILED PLAN STAIR A AT SECOND FLOOR

SCALE: 1/2"=1'-0"

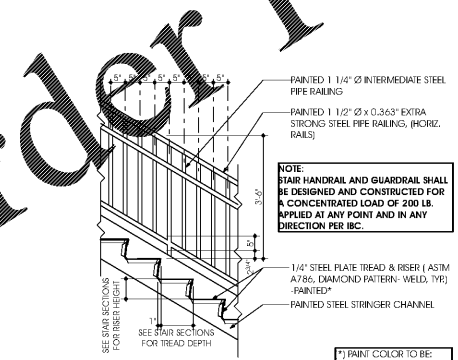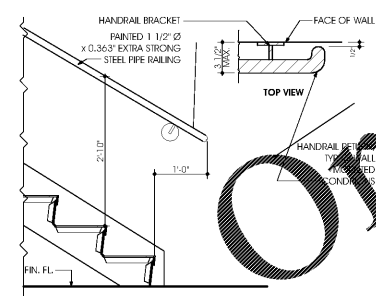


1) PAINT COLOR TO BE: SHERWIN-WILLIAMS SW6811 HONORABLE BLUE


2) PAINT COLOR TO BE: SHERWIN-WILLIAMS SW6811 HONORABLE BLUE

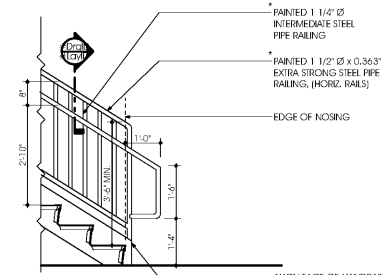

1) PAINT COLOR TO BE: SHERWIN-WILLIAMS SW6811 HONORABLE BLUE

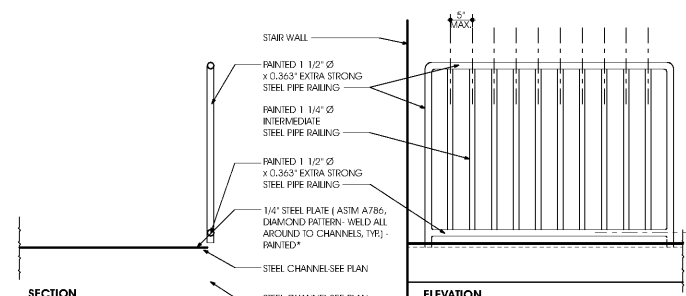

1) PAINT COLOR TO BE: SHERWIN-WILLIAMS SW6811 HONORABLE BLUE

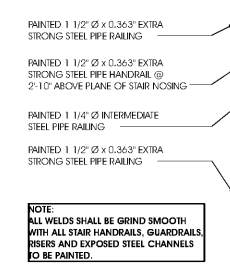

1) PAINT COLOR TO BE: SHERWIN-WILLIAMS SW6811 HONORABLE BLUE

Order Plans @ WWW.LDILine.com

ldi architect
 ARCHITECTS
 801 HAINES ST. SUITE 200
 CHARLOTTE, NC 28202
 704.375.4444
 WWW.LDILINE.COM

LIFE STORAGE, INC.
Life Storage #497
 5800 Brookshire Blvd. · Charlotte, NC 28216

ISSUE	DATE	REVISIONS
1	11/08/2021	ISSUED FOR CLIENT REVIEW
2	1/04/2021	ISSUED FOR BID
3		

DRAWN BY: CR
 SCALE: AS NOTED
 DATE: 14SEP2020
 JOB NUMBER: 3771

DETAILS
8.0