


Facilities Management
 1161 West Samford Avenue
 Auburn University, AL 36849
 Phone: (334) 844-4810
 Fax: (334) 844-9458
*Safety is our first priority.
 Think Safety. Act Safely.*

No.	Revision	Date
-	-	00/00/00

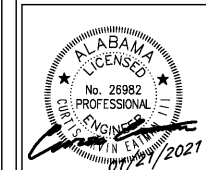

JMR+H
 Architecture, P.C.
 446 Greiner Avenue
 Montgomery, AL 36104
 Phone: (334) 420-5672
 Fax: (334) 420-5692
 JMR-H Project Number: 19-968
 Drawn By: DT

**Auburn University Building
 Ham Wilson Arena Renovations
 Project Number 19-451**

SHEET TITLE:
 SITE LAYOUT PLAN

DRAWN BY:
 WLH

CHECKED BY:
 CLT

DATE:
 JANUARY 21, 2021


FILE NUMBER:
 -

PROJECT NUMBER:
 19-451

SHEET NUMBER:
C2.0

7 of 61

Order Plans @ www.LDILine.com

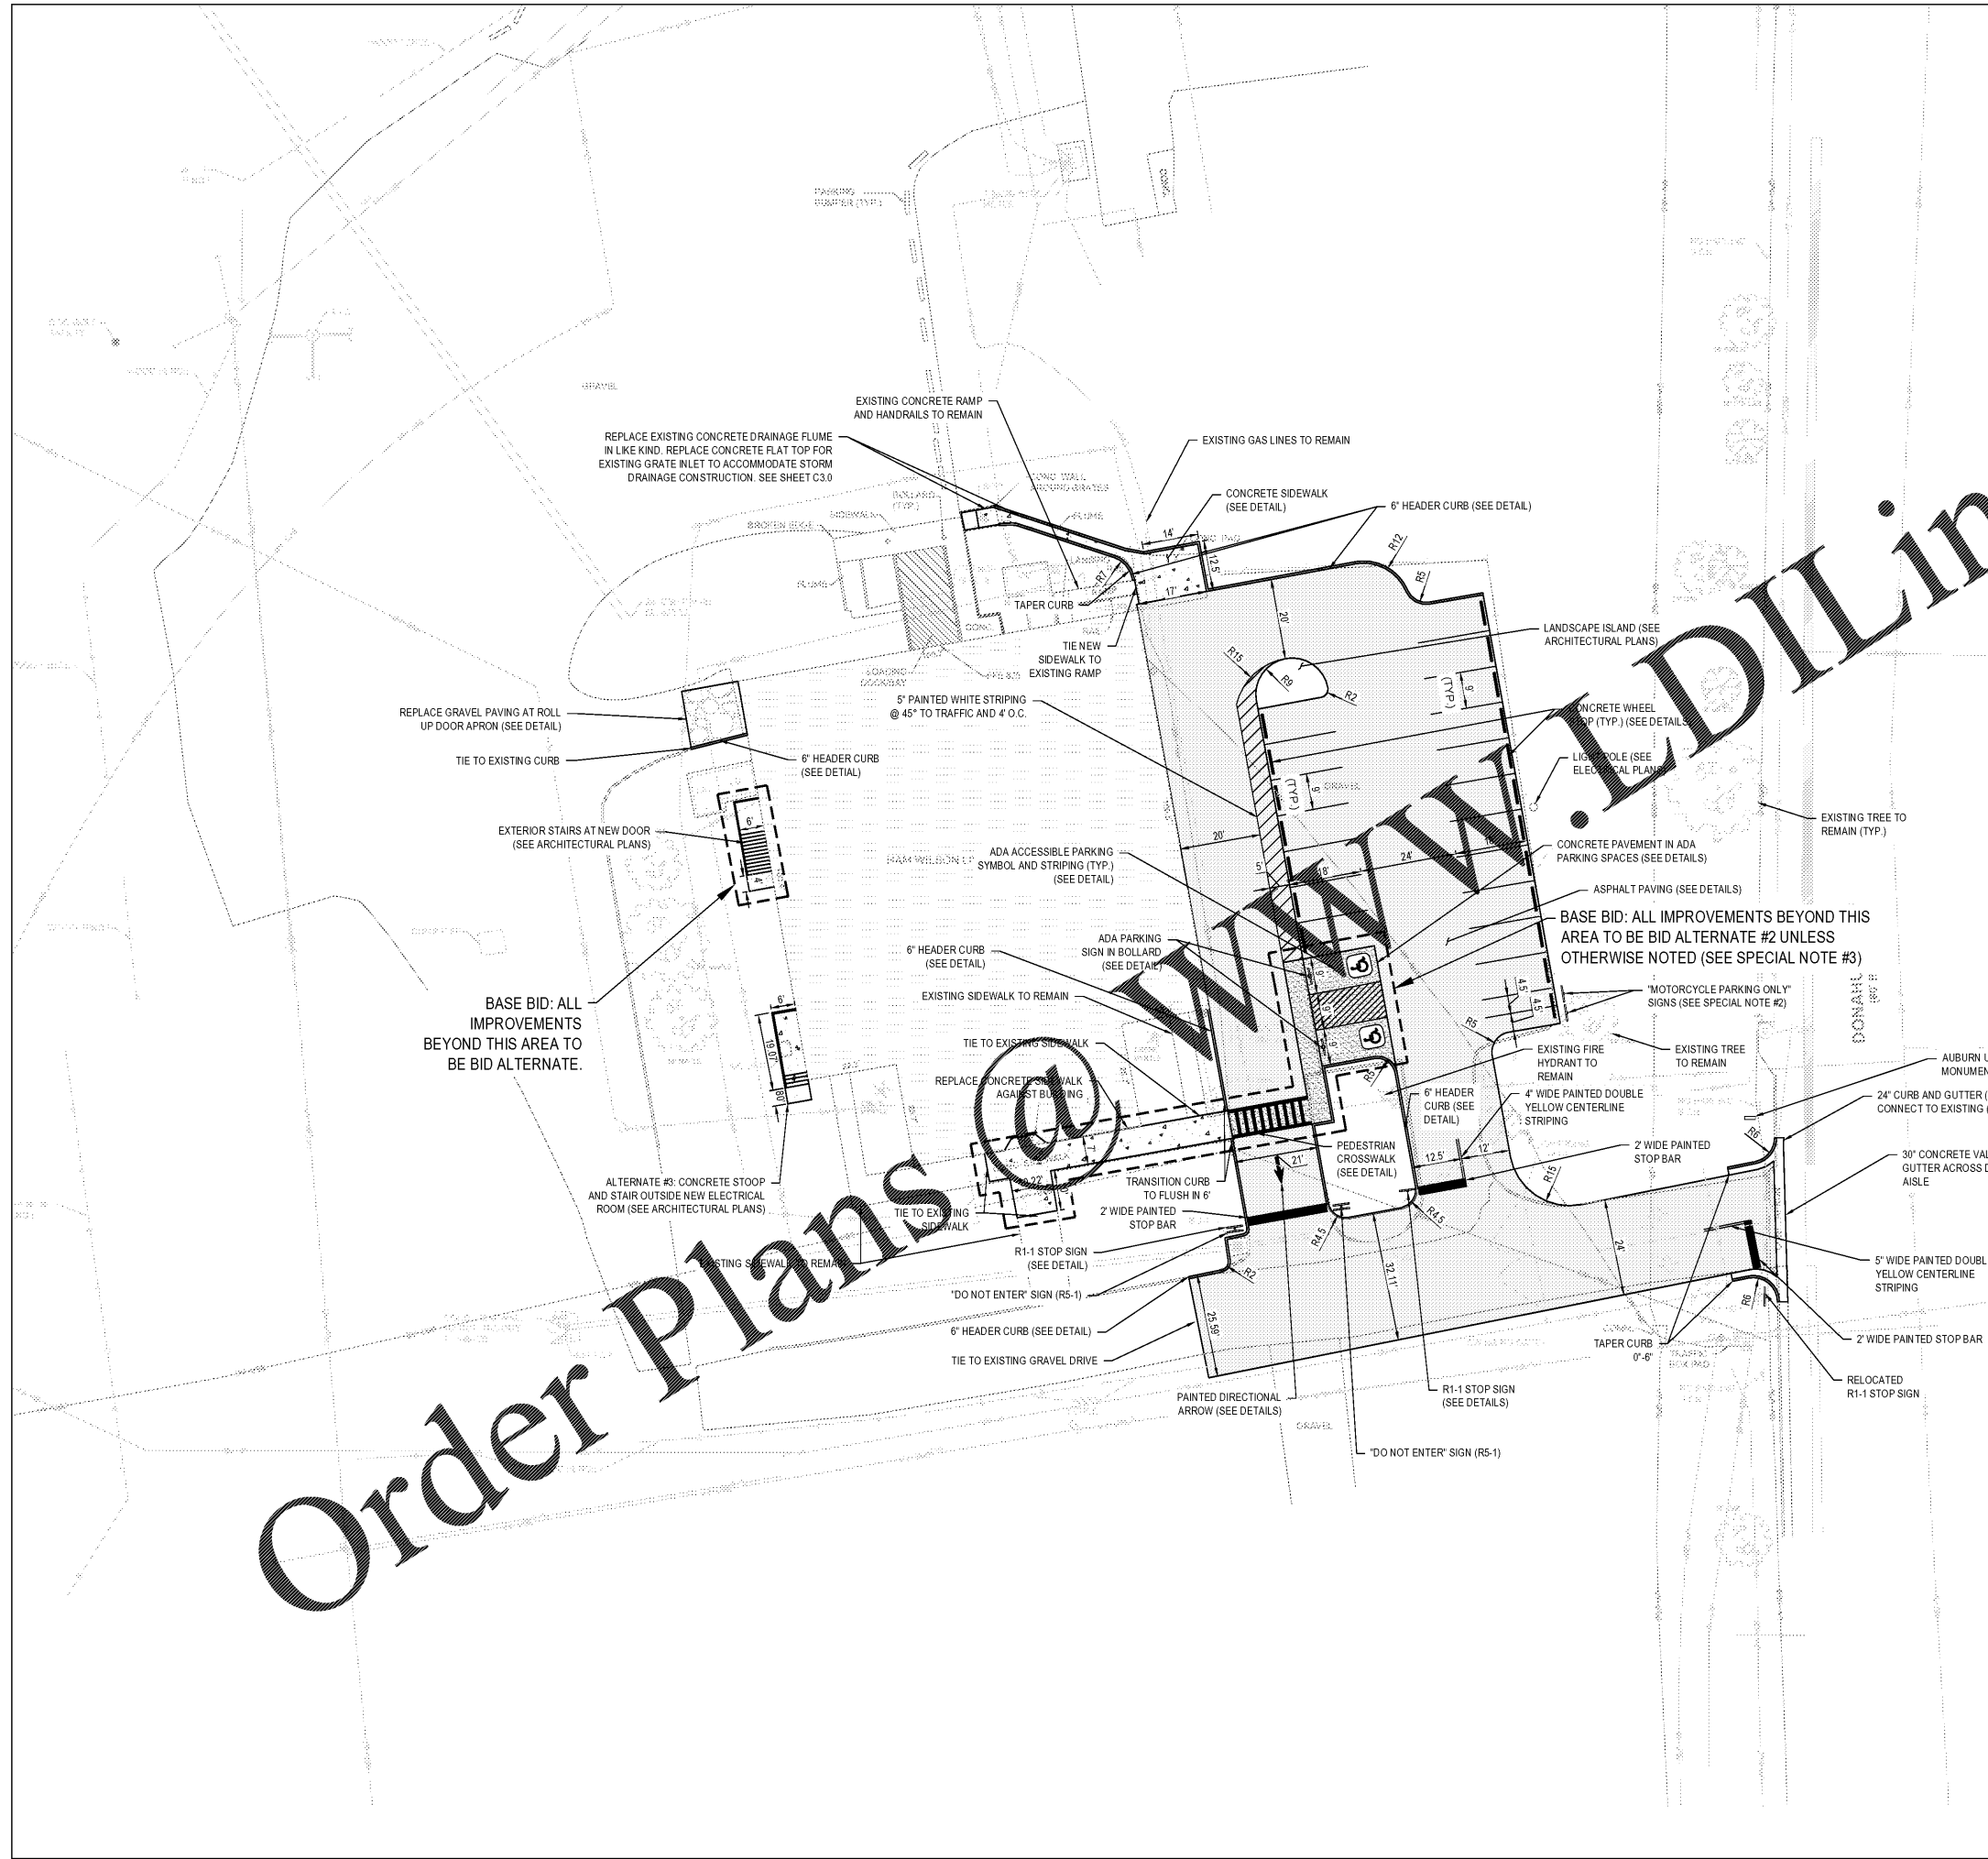

- SPECIAL NOTES:**
- SEE SHEET C0.0 FOR APPLICABLE SITE LAYOUT NOTES.
 - MOTORCYCLE PARKING SIGN SHALL CONFORM TO DETAILS PROVIDED ON SHEET G.98 AND G.99 OF THE AUBURN UNIVERSITY WAY FINDING STANDARDS. SIGNS SHALL BE MOUNTED ON AUBURN UNIVERSITY STANDARD SIGN POST.
 - BASE BID SHALL INCLUDE ANY NECESSARY FINE GRADING AND GRAVEL REPLACEMENT AROUND PROPOSED ADA PARKING PAD AND SIDEWALK TO FACILITATE INSTALLATION OF PROPOSED IMPROVEMENTS. LIMITS OF FINE GRADING AND GRAVEL REPLACEMENT SHOULD NOT EXCEED 10' BEYOND ADA PARKING PAD AND SIDEWALK AS DRAWN. TIE TO EXISTING CURB WITH NEW HEADER CURB BORDERING BASE BID IMPROVEMENTS ONLY.

SITE LAYOUT LEGEND

	PARKING COUNT
	CONCRETE WHEELSTOP (SEE DETAIL)
	ASPHALT PAVING (SEE DETAIL)
	CONCRETE SIDEWALK (SEE DETAIL)
	GRAVEL PAVING (SEE DETAIL)
	ACCESSIBLE PARKING SYMBOL (SEE DETAIL)
	CONCRETE PAVEMENT (SEE DETAIL)
	MPDE GAS LINE

