


Order Plans

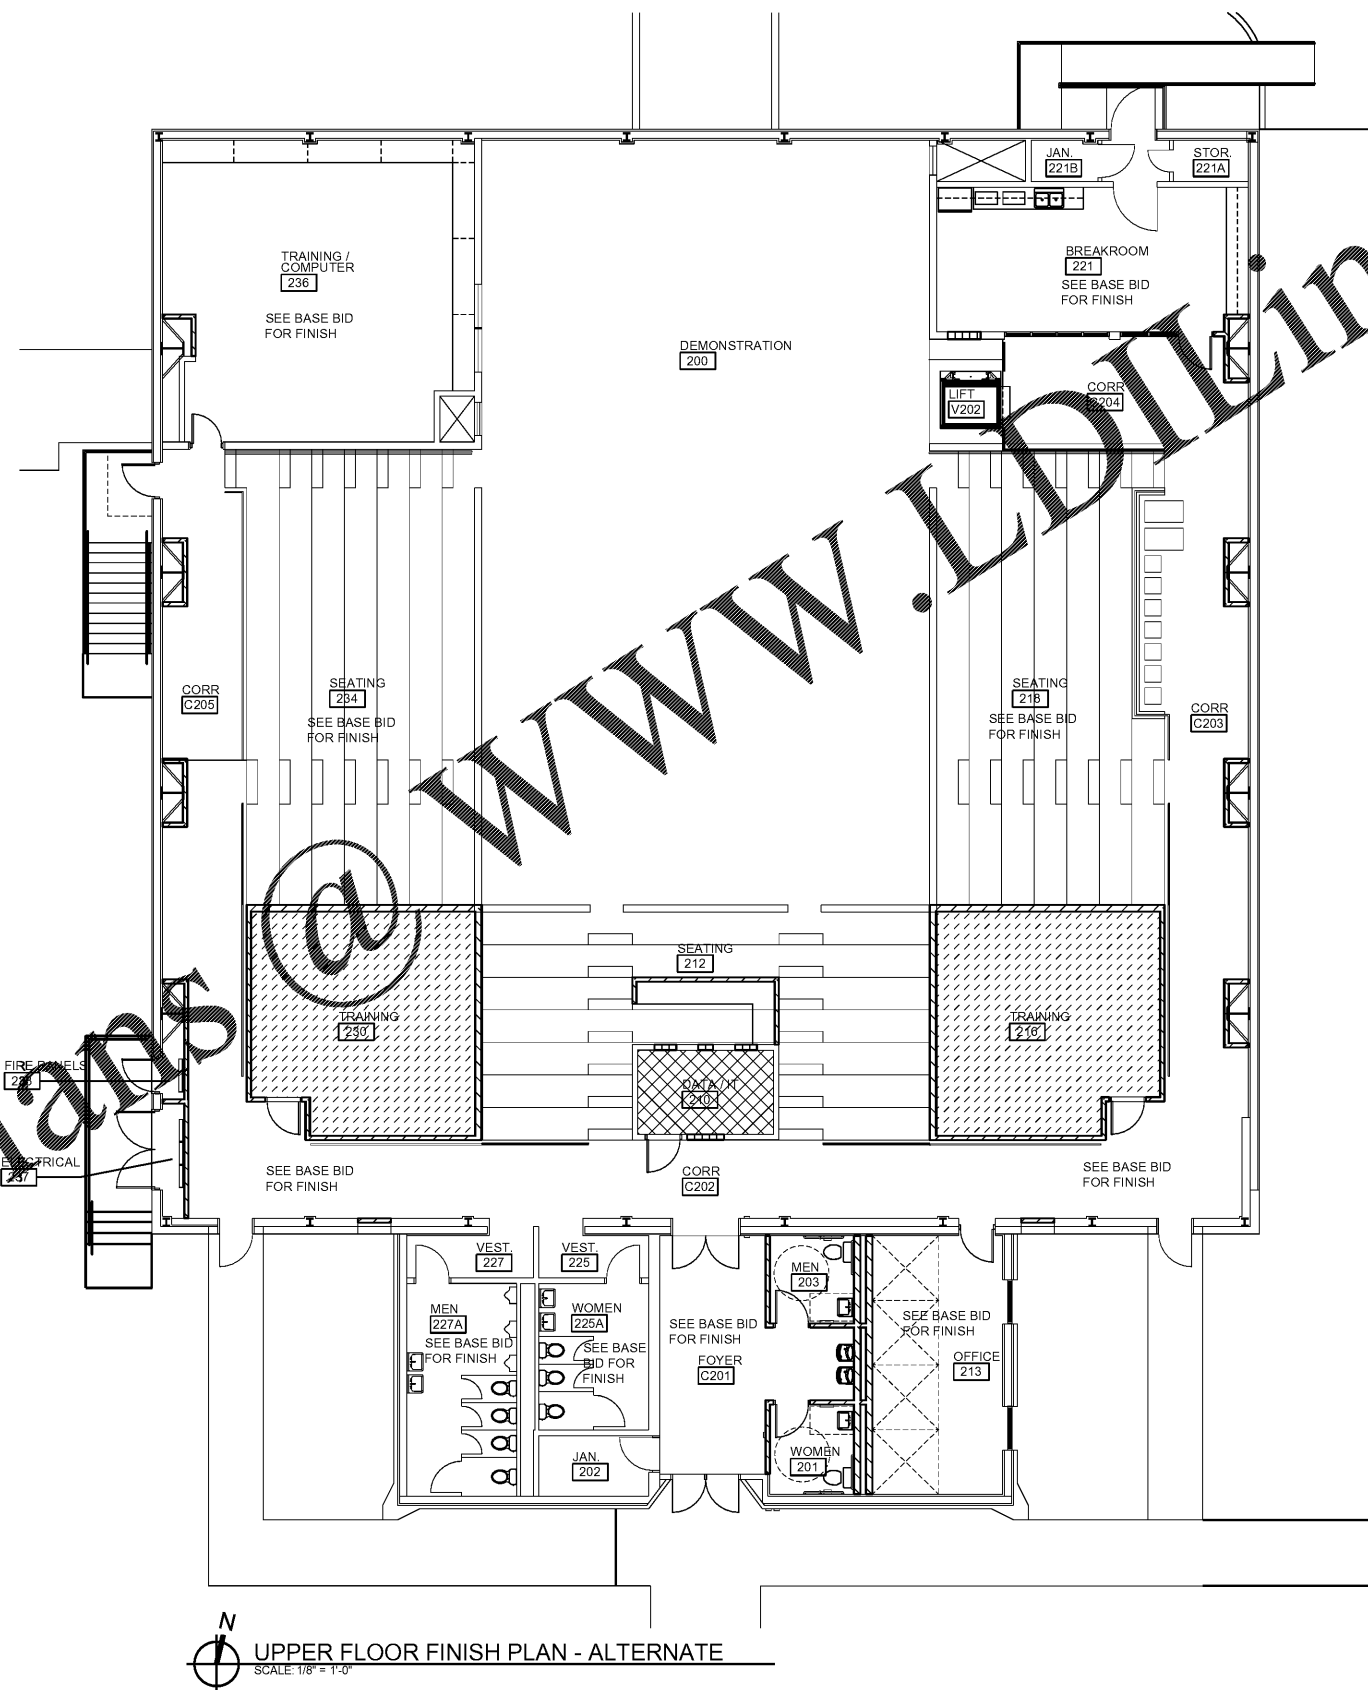


	CPT-1: CARPET TILE 1
	EX-1: EXISTING CONCRETE TO REMAIN
	EX-2: EXISTING TILE TO REMAIN
	SC-1: SEALED UNFINISHED CONCRETE
	SC-2: EPOXY PAINT EXISTING CONCRETE
	SC-3: NEW COATING ON EXISTING CONCRETE
	LVT-1: LUXURY VINYL TILE
	PT-1: PORCELAIN TILE SEE SCHEDULE



Facilities Management
 1161 West Samford Avenue
 Auburn University, AL 36849
 Phone: (334) 844-4810
 Fax: (334) 844-9458
 Safety is our first priority.
 Think Safety. Act Safely.

No.	Revision	Date
-	-	00/00/00

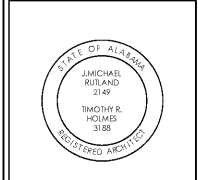

JMR-H
 Architecture, P.C.
 440 Geneva Avenue
 Montgomery, AL 36104
 Phone: (334) 420-5672
 Fax: (334) 420-5692
 JMR-H Project Number: 19-968
 Drawn By: DT

Auburn University Building
 Ham Wilson Arena Renovations
 Project Number 19-451

SHEET TITLE:
 FLOOR FINISH
 PLAN -
 ALTERNATE

DRAWN BY:
 DT

CHECKED BY:
 JC / TH

DATE:
 JANUARY 21, 2021

FILE NUMBER:
 -

PROJECT NUMBER:
 19-451

SHEET NUMBER:

A2.3
 25 of 61