



Facilities Management
 1161 West Samford Avenue
 Auburn University, AL 36849
 Phone: (334) 844-4810
 Fax: (334) 844-9458
*Safety is our priority.
 Think Safety. Act Safely.*

No.	Revision	Date




JMR+H
 Architecture, PC
 4400 S. Old Alabama Road
 Montgomery, AL 36104
 Phone: (334) 420-5672
 Fax: (334) 420-5662
 JMR+H Project Number: 19-968
 Drawn By: DT

Auburn University Building
 Ham Wilson Arena Renovations
 Project Number 19-451


SHEET TITLE:
ACCESS CONTROL DETAILS

DRAWN BY:
 SLC
 CHECKED BY:
 SLC
 DATE:
 JANUARY 21, 2021
 FILE NUMBER:
 -
 PROJECT NUMBER:
 19-451
 SHEET NUMBER:


E-7

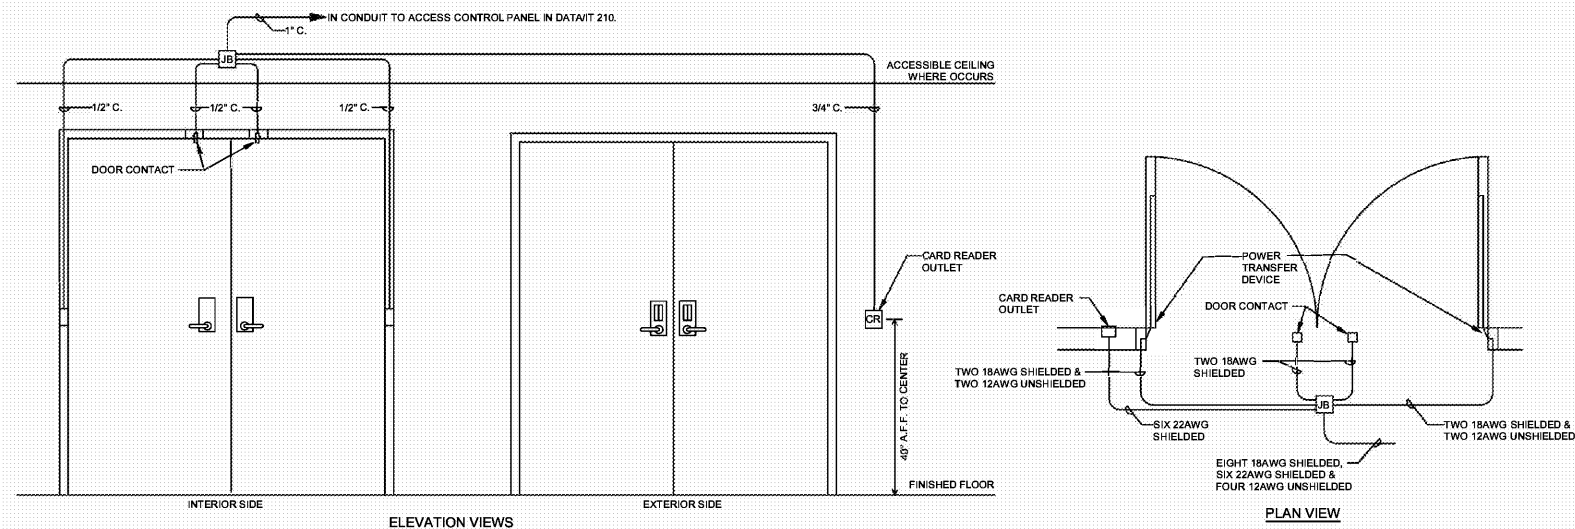


SYMBOL: 03

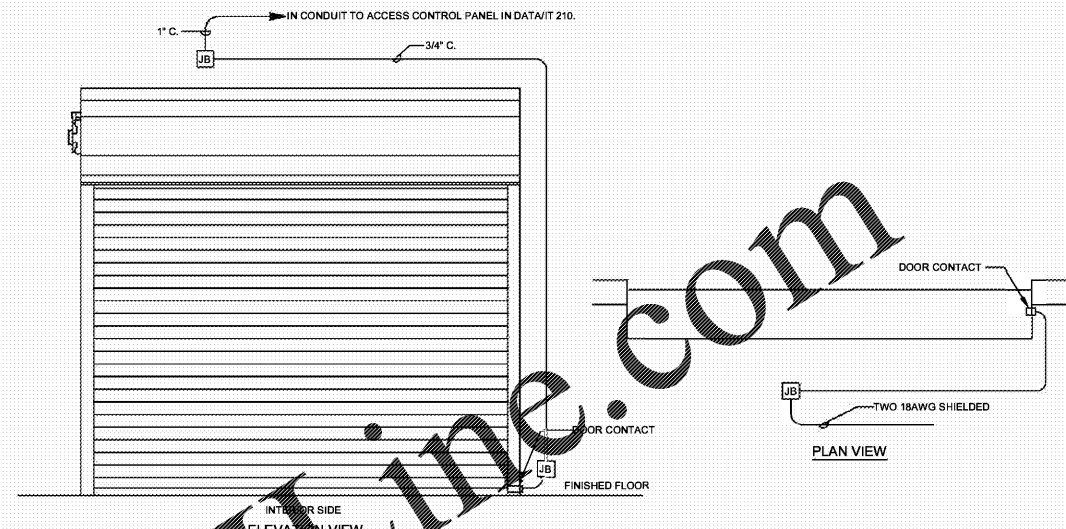


SYMBOL: 02

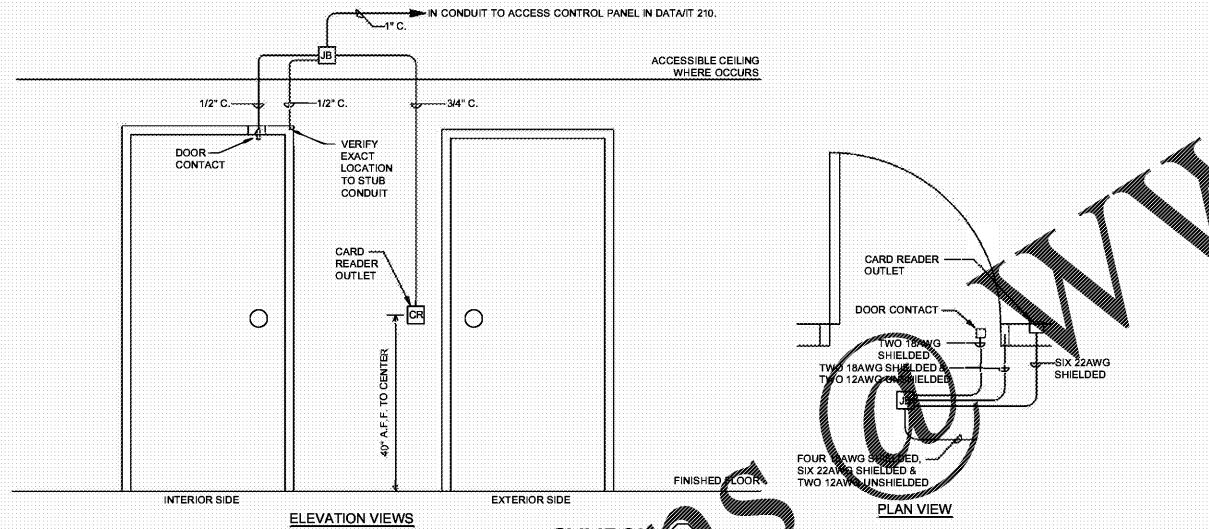

SYMBOL: 04

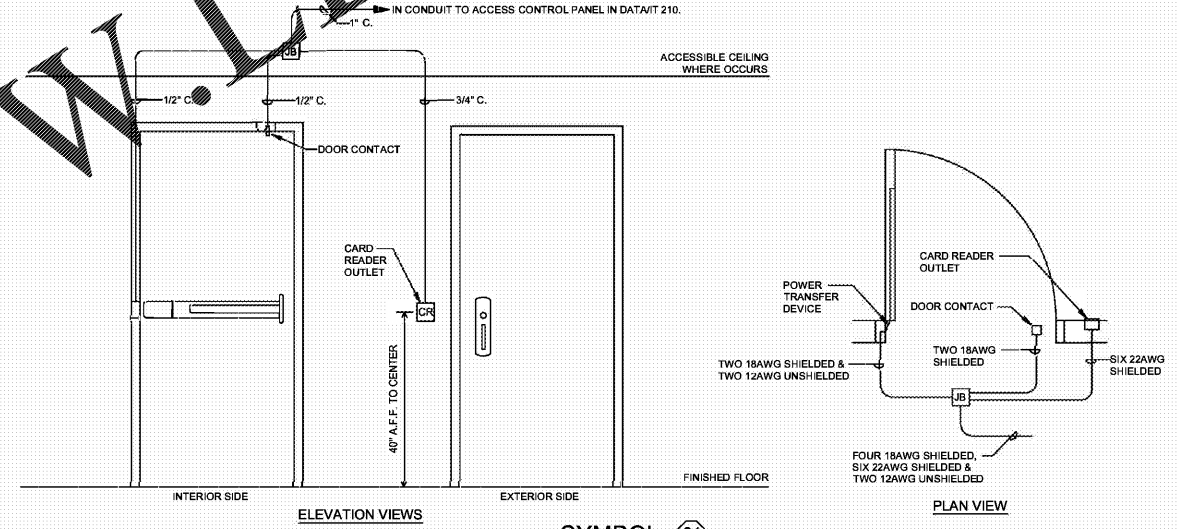

SYMBOL: 01

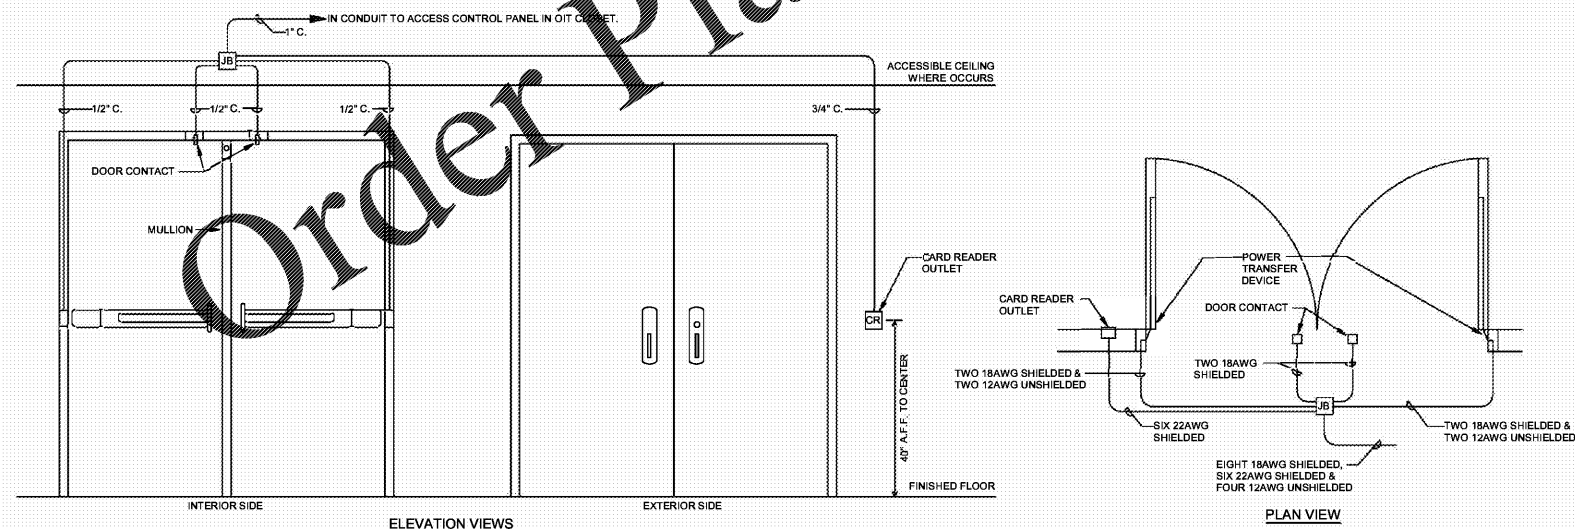

SYMBOL: 05

ACCESS CONTROL NOTE:
 THE ABOVE DETAILS ARE DIAGRAMATIC AND MAY NOT REPRESENT THE ACTUAL DOOR SWING AND HINGE LOCATION. REFER TO ARCHITECTURAL DRAWINGS FOR DOOR REFERENCED NUMBERS. PROVIDE CONDUIT AND WIRING TO HINGE SIDE, LOCK SIDE AND DEVICES SHOWN. COORDINATE DEVICE LOCATIONS WITH ARCHITECT. ALL POWER SUPPLIES AND ACCESS CONTROL EQUIPMENT WILL BE LOCATED IN DATAIT ROOM 210. ALL WIRING SHALL BE CONCEALED IN CONDUIT IN WALL UNLESS APPROVED BY THE ARCHITECT. CONDUIT TO EXISTING DEVICES MAY BE REUSED IF IN GOOD CONDITION.

ACCESS CONTROL DETAILS
 NO SCALE

Order Plans @ www.wldline.com