


D

C

B

A

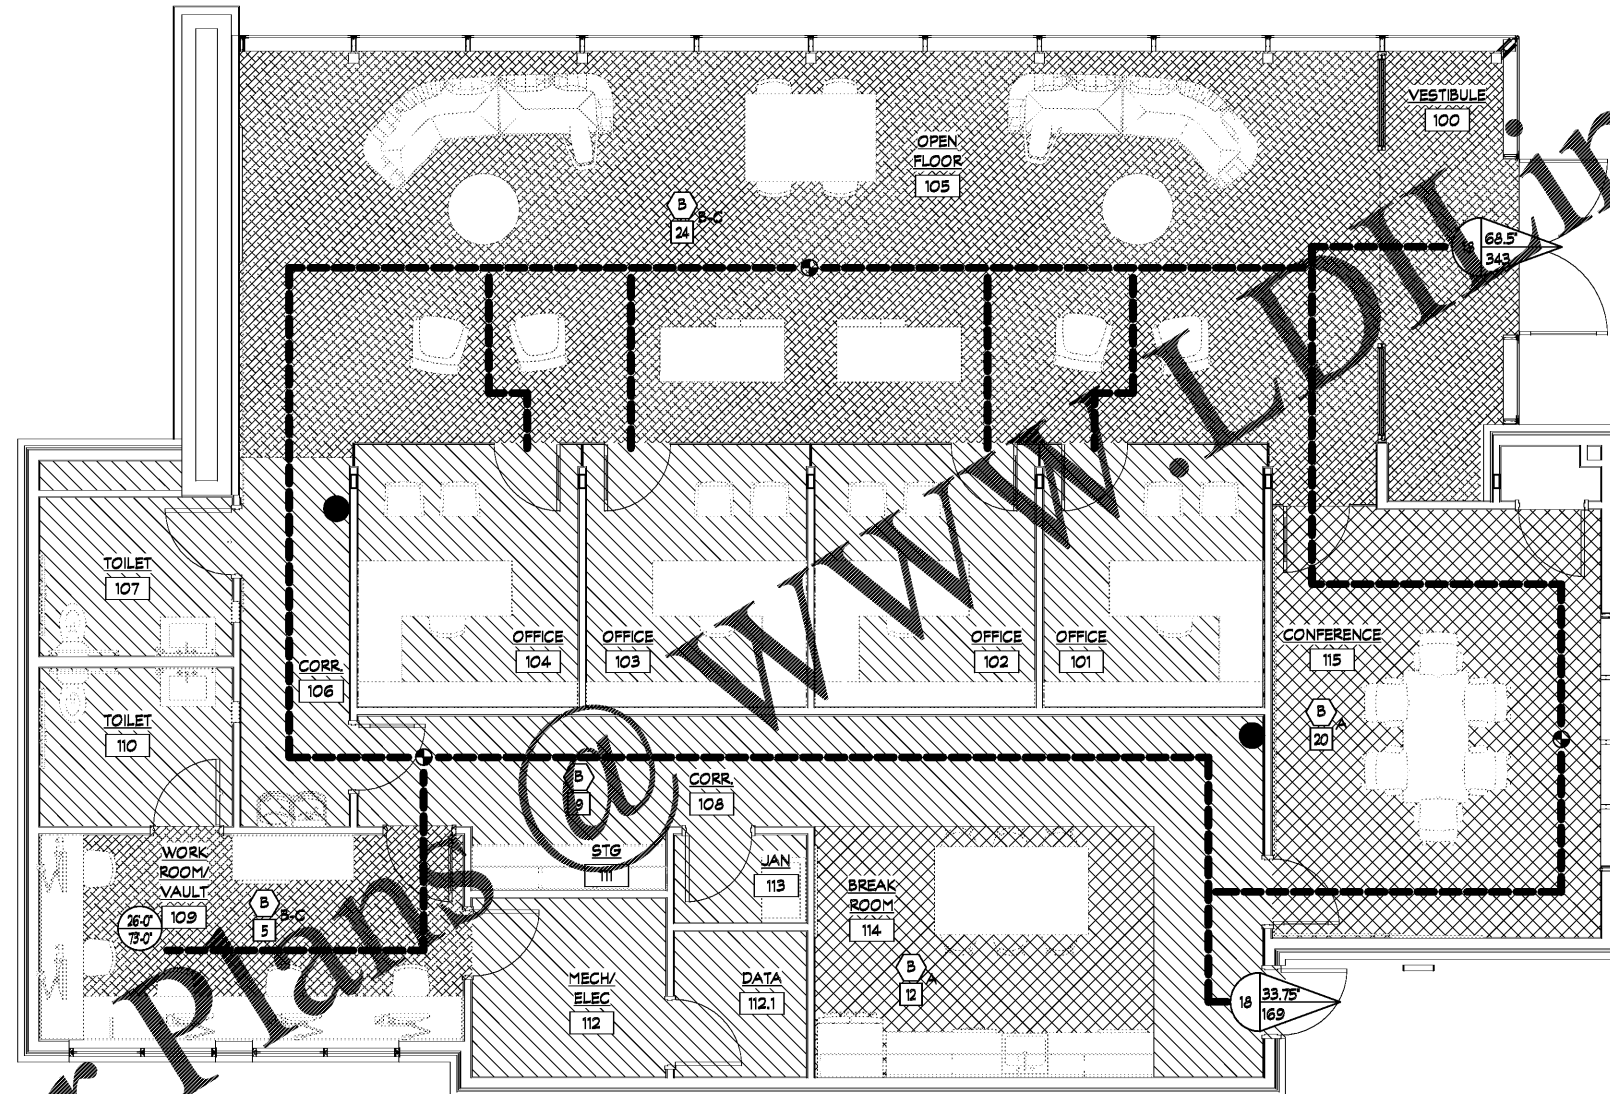


1 LIFE SAFETY PLAN  
SCALE: 1/4" = 1'-0"

**OCCUPANT LOAD FACTORS (PER IBC TABLE 1004.5)**

- (A) ASSEMBLY - 1/15 SF (NET)
- (B) BUSINESS - 1/150 SF
- (B-C) BUSINESS CONCENTRATED - 1/50 SF

**LIFE SAFETY CODE KEY**

- PATH OF EGRESS TRAVEL
- ⊕ END OF COMMON PATH OF TRAVEL
- ⬠ OCCUPANCY DESIGNATION (BC)  
PRIMARY USE FOR OCCUPANT LOAD (BC)
- # ROOM OCCUPANT LOAD
- ABC TYPE FIRE EXTINGUISHER
- ⊕ COMMON PATH OF TRAVEL
- ⊕ TRAVEL DISTANCE TO EXIT
- ⊕ EGRESS WIDTH
- ⊕ EGRESS CAPACITY  
# OF OCCUPANTS AT EXIT

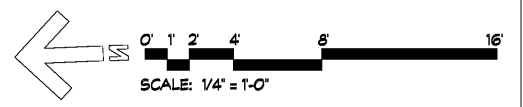

**dickinson ARCHITECTS**  
Architecture | Interior Design | Planning  
771 Broad Street Suite 200  
Augusta, Georgia 30901  
(706) 722-7488  
mail@dickinsonarchitects.com  
www.dickinsonarchitects.com

Member of the  
American Institute of  
Architects

THIS DRAWING IS THE PROPERTY OF DICKINSON ARCHITECTS, P.C., AND IS NOT TO BE REPRODUCED OR COPIED IN WHOLE OR IN PART OR USED FOR FURNISHING INFORMATION TO OTHERS OR FOR OTHER PURPOSES. RETURN TO THE INTEREST OF DICKINSON ARCHITECTS, P.C., AND IS TO BE RETURNED IMMEDIATELY.  
DICKINSON ARCHITECTS, P.C.

PROJECT TITLE:  
**SRP  
BRANCH  
BANK**

**REVISIONS**

REV #	DATE	APRVD BY	REVISION
	09/17/21	NDH	ISSUE FOR PERMIT

DA PROJECT NUMBER & NAME:  
2092  
DRAWING TITLE:  
**LIFE SAFETY PLAN**

DRAWING NO:  
**LS101**

Order Plans