




1 TYPICAL FLASHING DETAIL
SCALE: 6" = 1'-0"

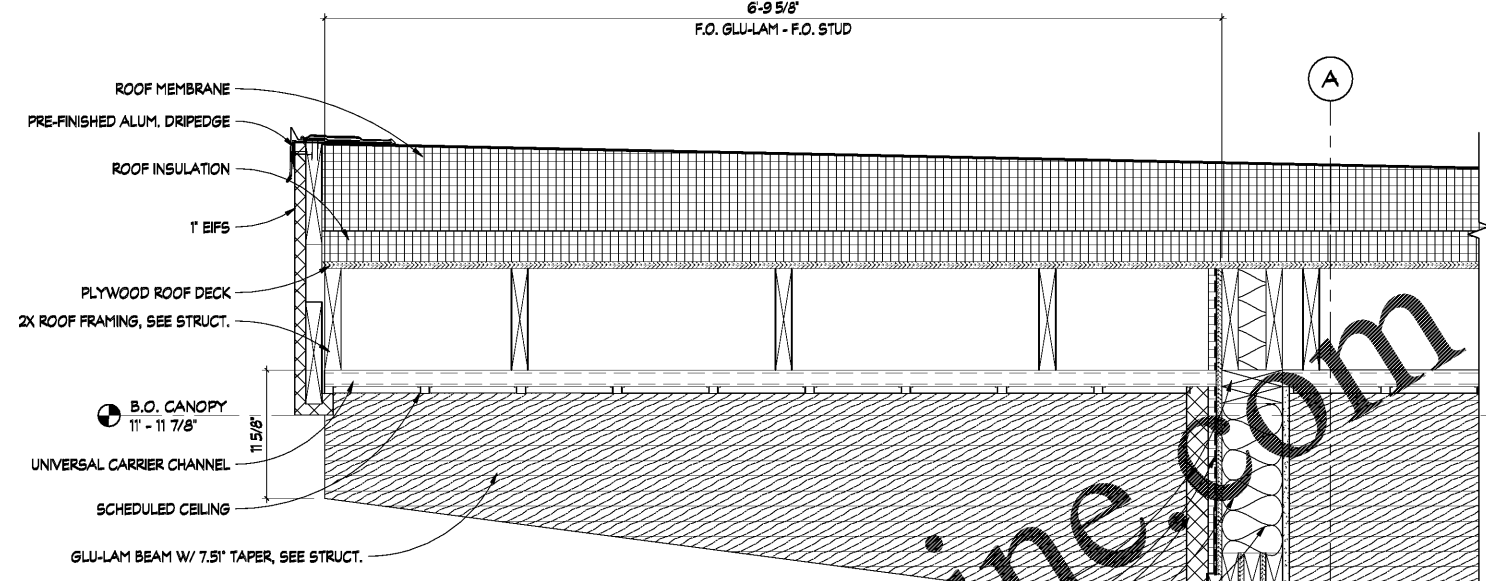


4 CANOPY DETAIL @ OPEN FLOOR
SCALE: 1 1/2" = 1'-0"

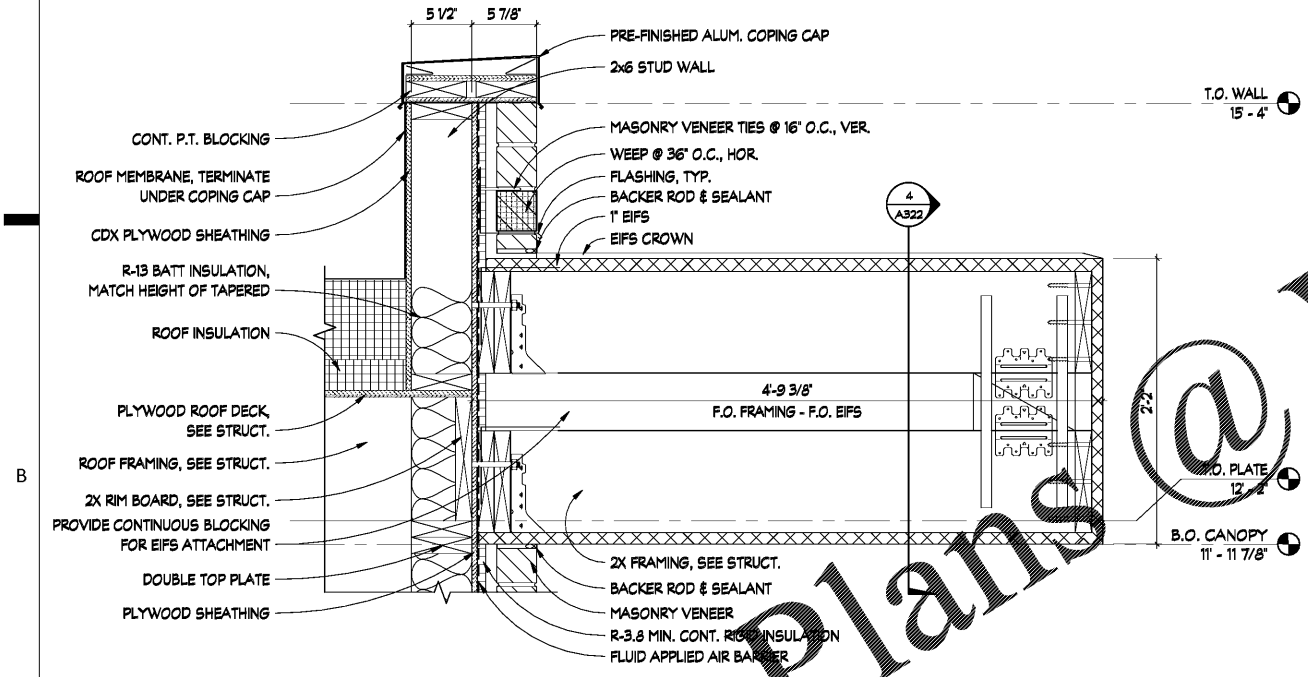


2 CANOPY DETAIL @ CONFERENCE ROOM
SCALE: 1 1/2" = 1'-0"

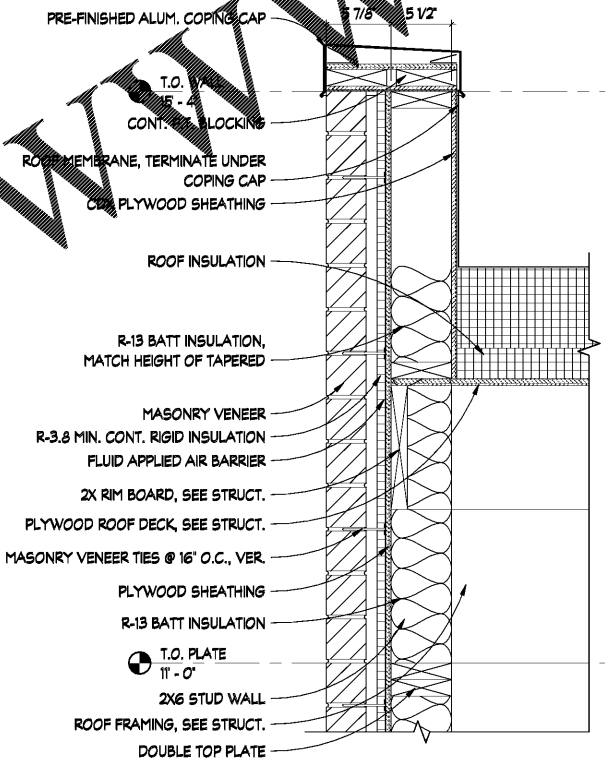


5 PARAPET DETAIL
SCALE: 1 1/2" = 1'-0"

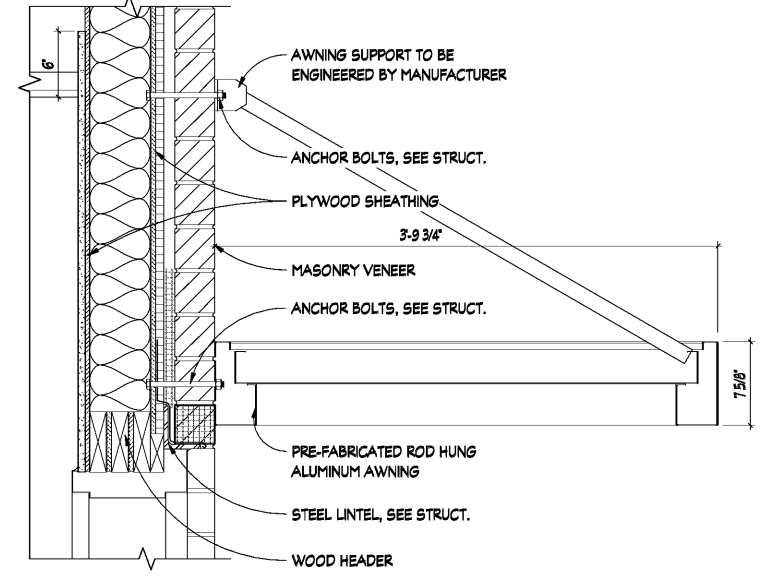

6 CANOPY DETAIL
SCALE: 1 1/2" = 1'-0"

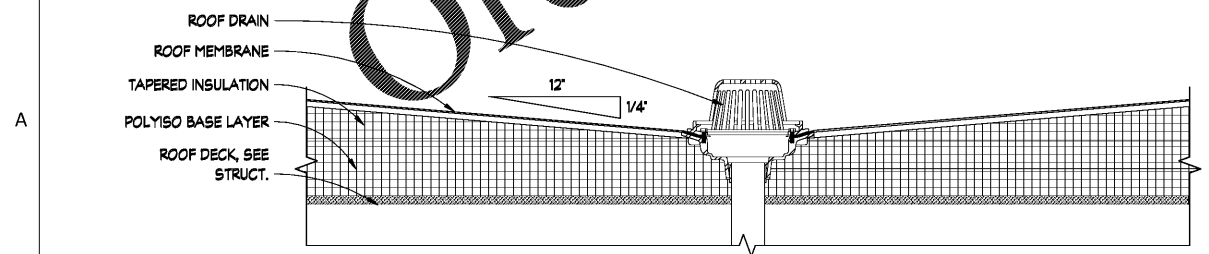

3 ROOF DRAIN DETAIL
SCALE: 1 1/2" = 1'-0"

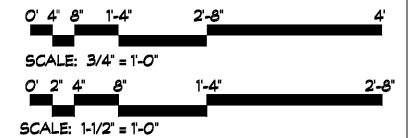

dickinson
ARCHITECTS
Architecture|Interior Design|Planning
771 Broad Street Suite 200
Augusta, Georgia 30901
(706) 722-7488
mail@dickinsonarchitects.com
www.dickinsonarchitects.com


Member of the
American Institute of
Architects

THIS DRAWING IS THE PROPERTY OF DICKINSON ARCHITECTS, P.C., AND IS NOT TO BE REPRODUCED OR COPIED IN WHOLE OR IN PART OR USED FOR FURNISHING INFORMATION TO OTHERS OR FOR ANY OTHER PURPOSE WITHOUT THE WRITTEN CONSENT OF DICKINSON ARCHITECTS, P.C., AND IS TO BE RETURNED IMMEDIATELY TO DICKINSON ARCHITECTS, P.C.

PROJECT TITLE:
**SRP
BRANCH
BANK**

REVISIONS

REV #	DATE	APRVD BY	REVISION
1	09/17/21	NDH	ISSUE FOR PERMIT

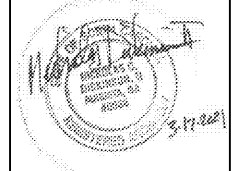

DA PROJECT NUMBER & NAME:
2092

DRAWING TITLE:
EXTERIOR DETAILS

DRAWING NO:
A321