

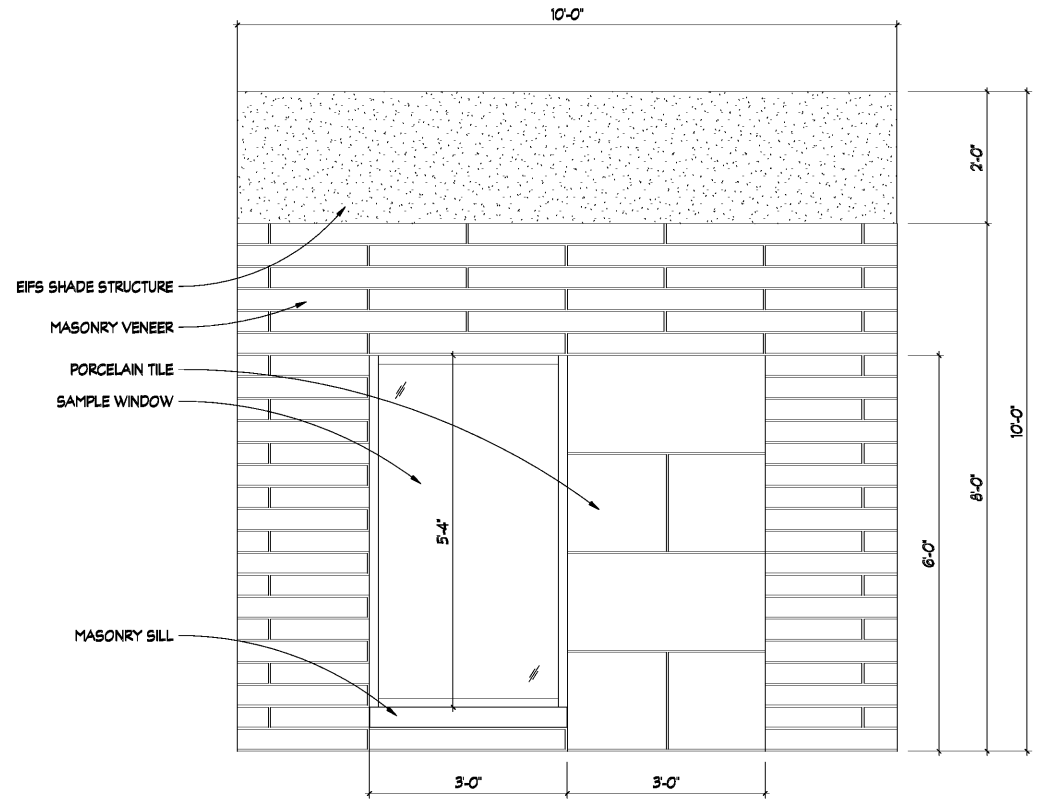



D
C
B
A

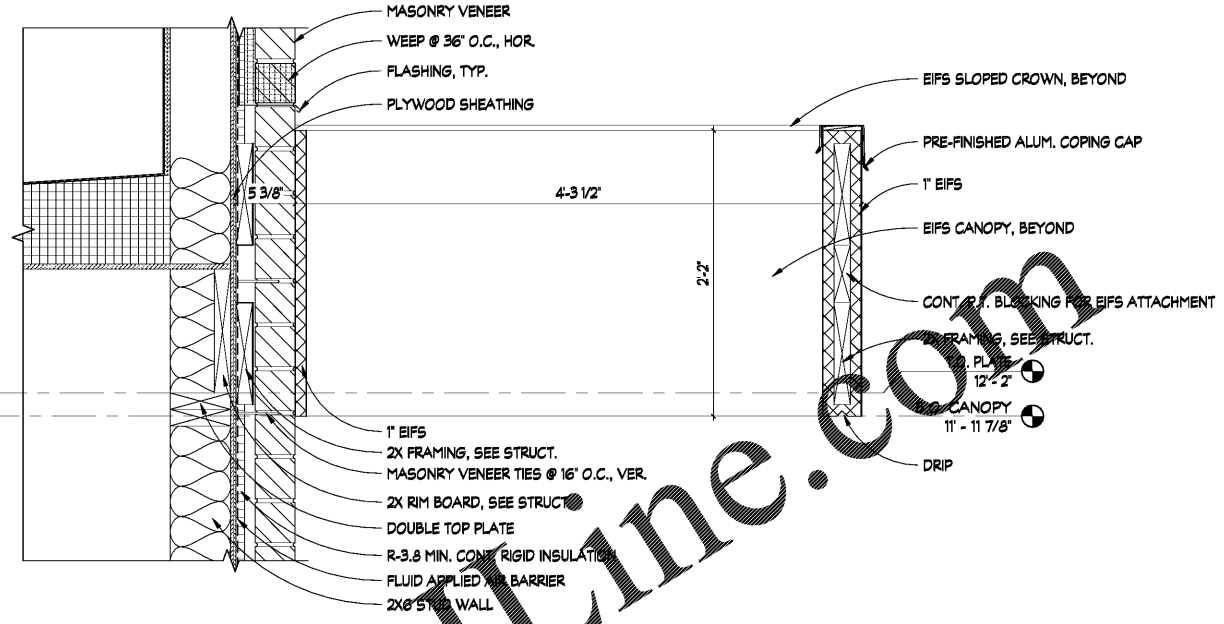


1 SAMPLE WALL ELEVATION
SCALE: 3/4" = 1'-0"

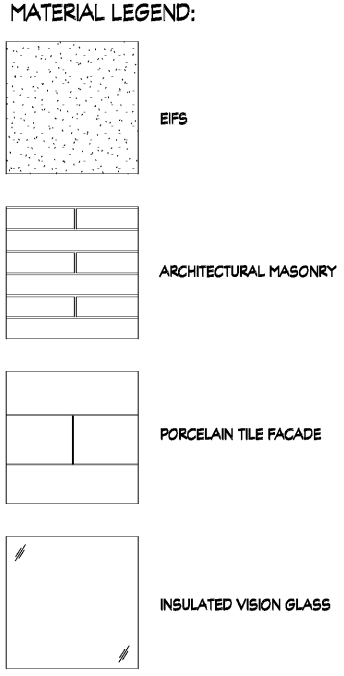


3 EIFS CANOPY DETAIL
A110 SCALE: 1 1/2" = 1'-0"

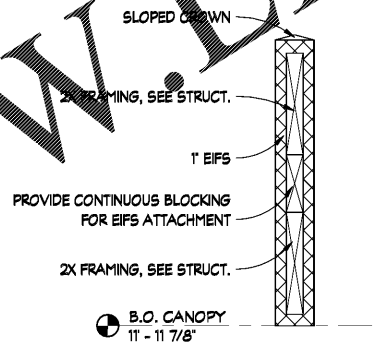


4 EIFS CANOPY DETAIL
A110 SCALE: 1 1/2" = 1'-0"

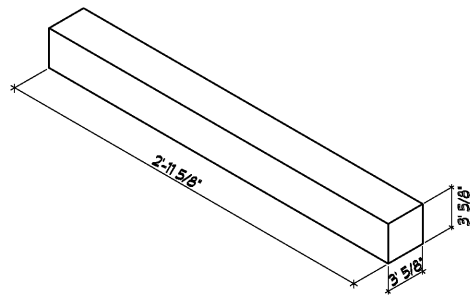


5 MASONRY SHAPE TYPE 1 - SMOOTH
SCALE: 1 1/2" = 1'-0"

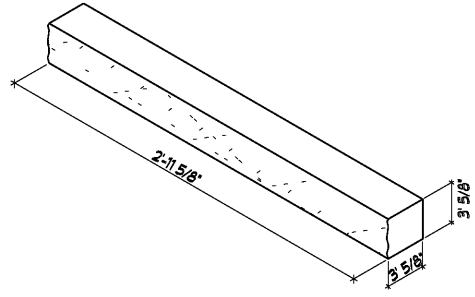

6 MASONRY SHAPE TYPE 2 - SPLITFACE
SCALE: 1 1/2" = 1'-0"

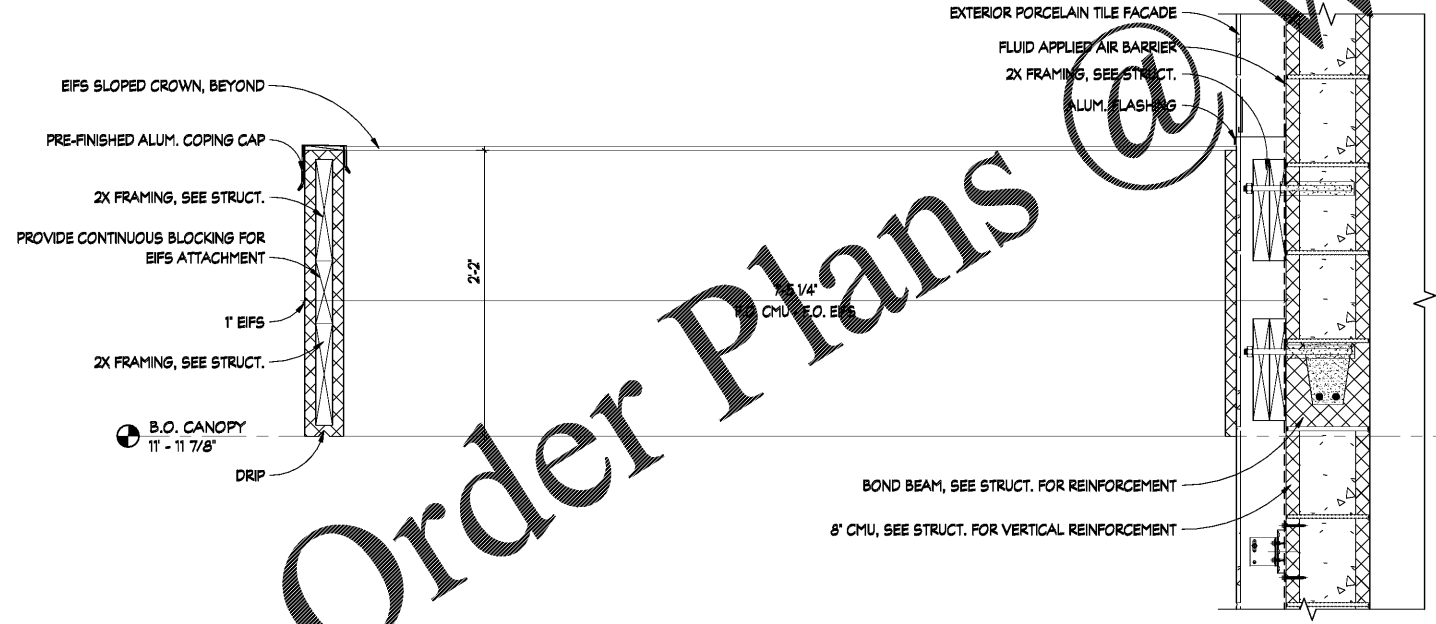

2 EIFS CANOPY DETAIL
A110 SCALE: 1 1/2" = 1'-0"

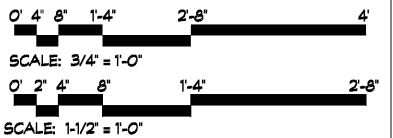

dickinson ARCHITECTS
Architecture|Interior Design|Planning
771 Broad Street Suite 200
Augusta, Georgia 30901
(706) 722-7488
mail@dickinsonarchitects.com
www.dickinsonarchitects.com

Member of the
American Institute of
Architects

THIS DRAWING IS THE PROPERTY OF DICKINSON ARCHITECTS, P.C. AND IS NOT TO BE REPRODUCED OR COPIED IN WHOLE OR IN PART OR USED FOR FURNISHING INFORMATION TO OTHERS OR FOR OTHER PURPOSES WITHOUT THE INTEREST OF DICKINSON ARCHITECTS, P.C. AND IS TO BE RETURNED UPON REQUEST.
DICKINSON ARCHITECTS, P.C.

PROJECT TITLE:
**SRP
BRANCH
BANK**

dickinson ARCHITECTS, P.C.
REGISTERED PROFESSIONAL ARCHITECTS
SOUTH CAROLINA
EXPIRES 12/31/2024

REVISIONS

REV #	DATE	APRVD BY	REVISION

dickinson ARCHITECTS, P.C.
REGISTERED PROFESSIONAL ARCHITECTS
SOUTH CAROLINA
EXPIRES 12/31/2024

DA PROJECT NUMBER & NAME:
2092
DRAWING TITLE:

EXTERIOR DETAILS

DRAWING NO:
A322

Order Plans @ www.lidline.com