



1 HEAD DETAIL
SCALE: 1 1/2" = 1'-0"

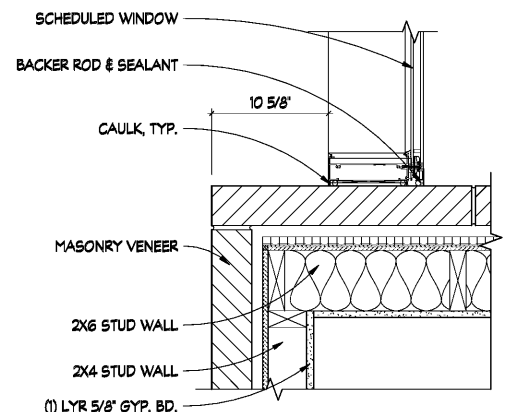


2 JAMB DETAIL
SCALE: 1 1/2" = 1'-0"

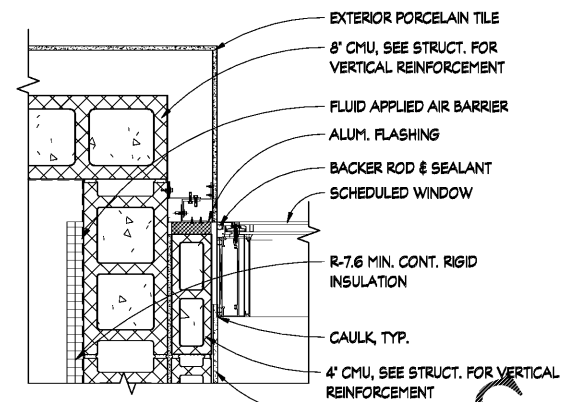


3 JAMB DETAIL
SCALE: 1 1/2" = 1'-0"


Order Plans

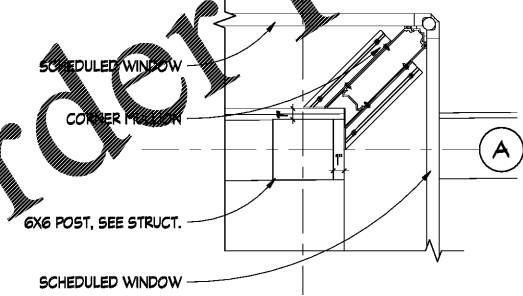


4 CORNER MULL DETAIL
SCALE: 1 1/2" = 1'-0"

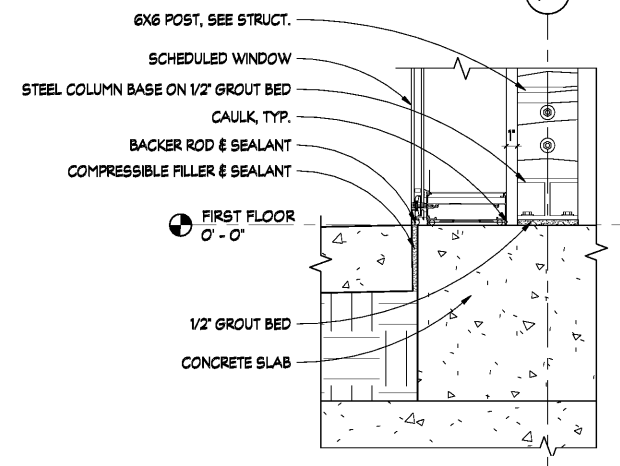


5 SILL DETAIL
SCALE: 1 1/2" = 1'-0"

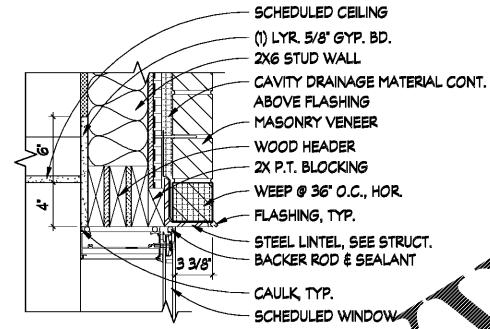


6 HEAD DETAIL
SCALE: 1 1/2" = 1'-0"

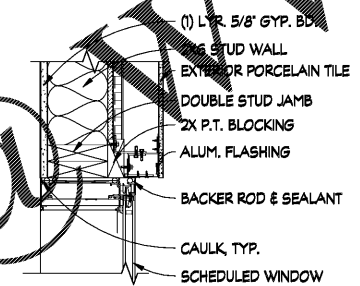


7 JAMB DETAIL
SCALE: 1 1/2" = 1'-0"

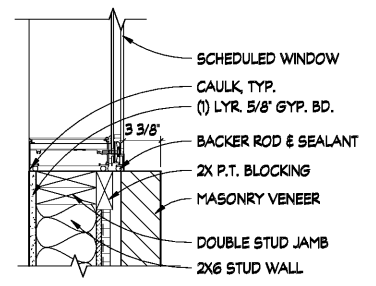


8 JAMB DETAIL
SCALE: 1 1/2" = 1'-0"

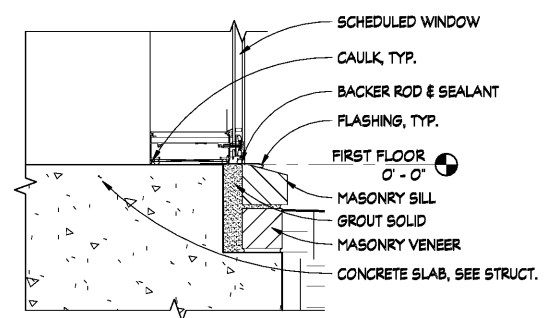


9 SILL DETAIL
SCALE: 1 1/2" = 1'-0"

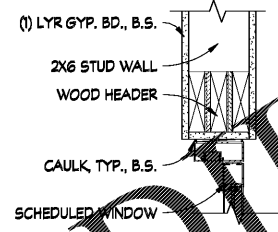


10 HEAD DETAIL
SCALE: 1 1/2" = 1'-0"

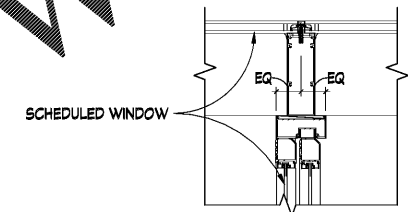


11 MULL DETAIL
SCALE: 1 1/2" = 1'-0"

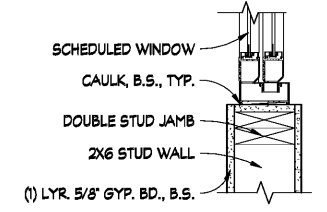


12 JAMB DETAIL
SCALE: 1 1/2" = 1'-0"

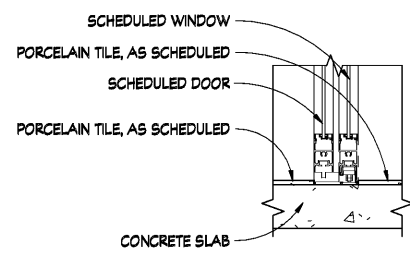


13 SILL DETAIL
SCALE: 1 1/2" = 1'-0"

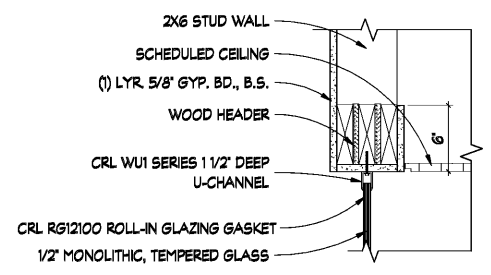


14 HEAD DETAIL
SCALE: 1 1/2" = 1'-0"

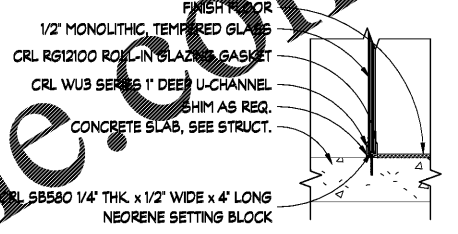


15 SILL DETAIL
SCALE: 1 1/2" = 1'-0"

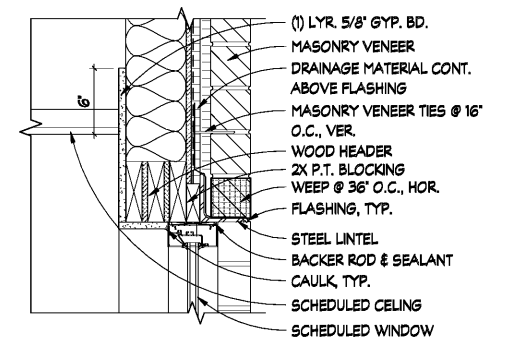


16 HEAD DETAIL
SCALE: 1 1/2" = 1'-0"

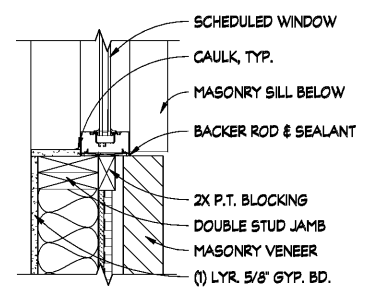

17 JAMB DETAIL
SCALE: 1 1/2" = 1'-0"

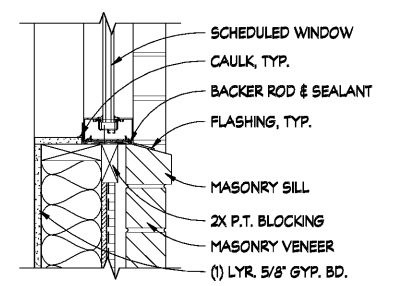

18 SILL DETAIL
SCALE: 1 1/2" = 1'-0"

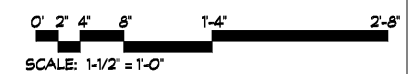

dickinson
ARCHITECTS
Architecture/Interior Design/Planning
771 Broad Street Suite 200
Augusta, Georgia 30901
(706) 722-7488
mail@dickinsonarchitects.com
www.dickinsonarchitects.com

Member of the
American Institute of
Architects

THIS DRAWING IS THE PROPERTY OF DICKINSON ARCHITECTS, P.C., AND IS NOT TO BE REPRODUCED OR COPIED IN WHOLE OR IN PART OR USED FOR FURNISHING INFORMATION TO OTHERS OR FOR OTHER PURPOSES UNLESS IN THE INTEREST OF DICKINSON ARCHITECTS, P.C., AND IS TO BE RETURNED UPON REQUEST. DICKINSON ARCHITECTS, P.C.

PROJECT TITLE:
**SRP
BRANCH
BANK**

REVISIONS			
REV #	DATE	APRVD BY	REVISION
03/17/21		NDH	ISSUE FOR PERMIT

DA PROJECT NUMBER & NAME:
2092
DRAWING TITLE:
WINDOW DETAILS

DRAWING NO:
A711