




1 SECTION
S311 SCALE: 1" = 1'-0"

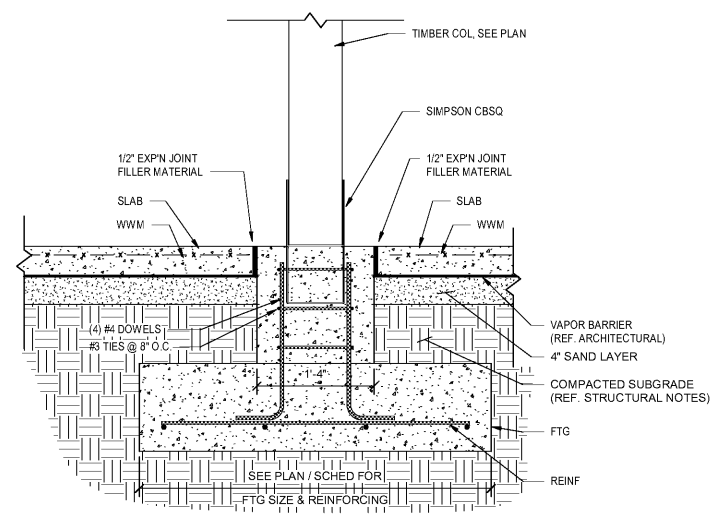

2 SECTION
S311 SCALE: 1" = 1'-0"

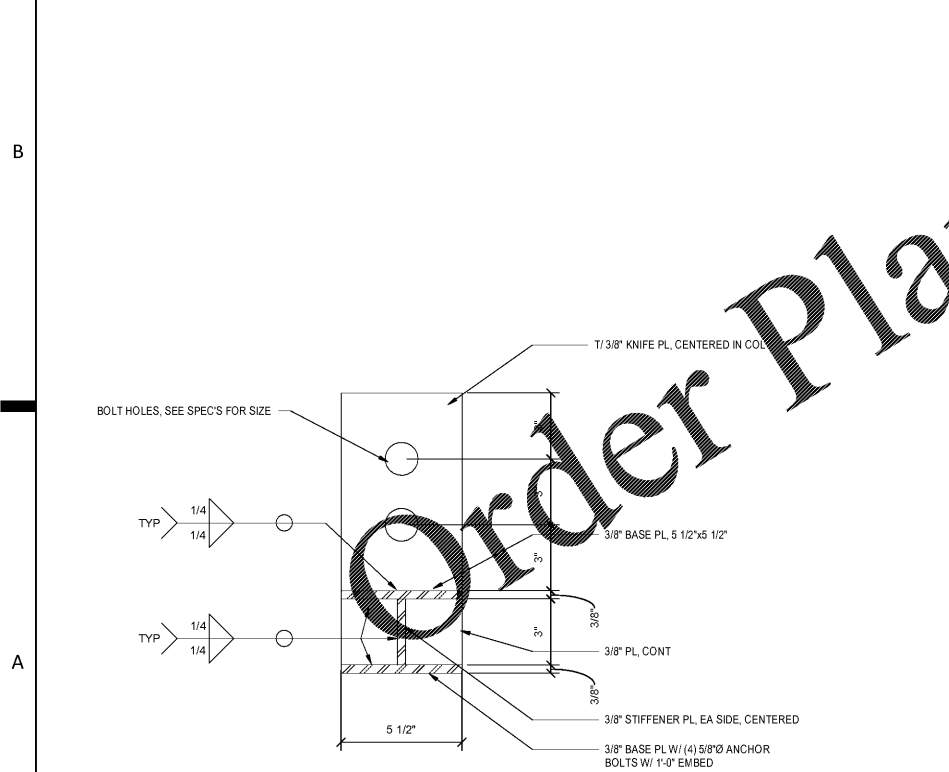

3 TIMBER COL BASE PL
S311 SCALE: 3" = 1'-0"

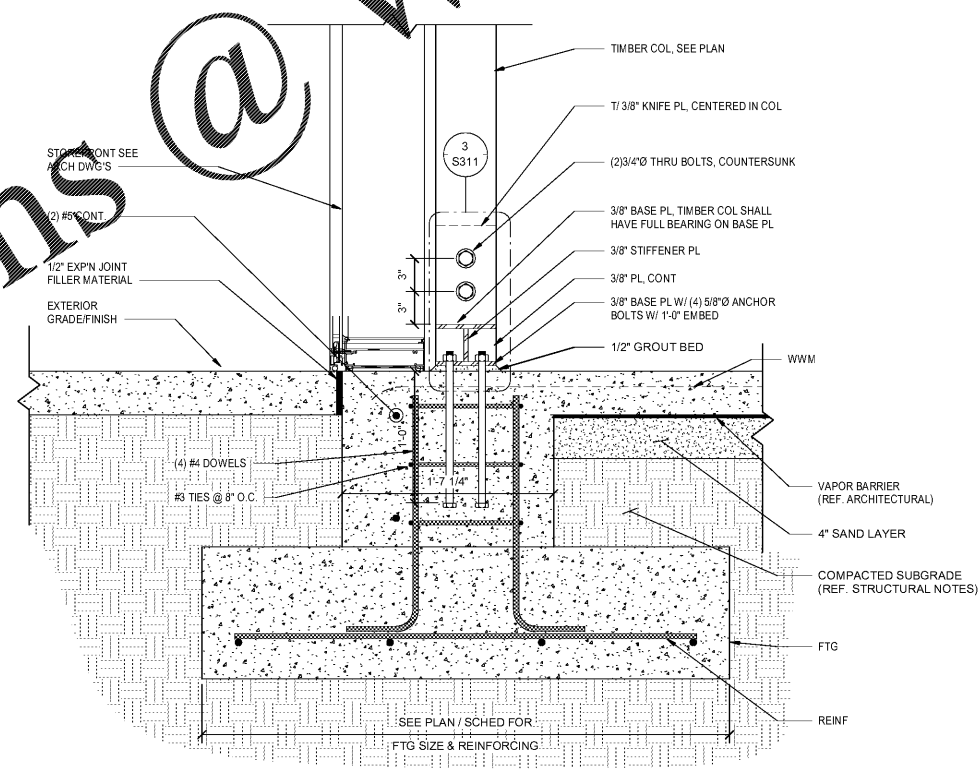

4 SECTION
S311 SCALE: 1 1/2" = 1'-0"

www.LDILine.com


dickinson
ARCHITECTS
Architecture Interior Design Planning
771 Broad Street Suite 200
Augusta, Georgia 30901
(706) 722-7488
mail@dickinsonarchitects.com
www.dickinsonarchitects.com

Member of the
American Institute of
Architects

THIS DRAWING IS THE PROPERTY OF DICKINSON ARCHITECTS, P.C., AND IS NOT TO BE REPRODUCED OR COPIED IN WHOLE OR IN PART OR USED FOR FURNISHING INFORMATION TO OTHERS OR FOR ANY OTHER PURPOSE DEEMED TO BE IN THE INTEREST OF DICKINSON ARCHITECTS, P.C., AND IS TO BE RETURNED UPON REQUEST.
© DICKINSON ARCHITECTS, P.C.

PROJECT TITLE:
**SRP
BRANCH
BANK**

REVISIONS			
REV #	DATE	APRVD BY	REVISION
1	03-19-21		ISSUED FOR PERMIT

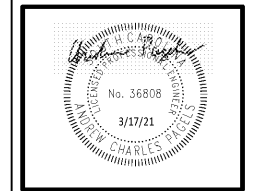

DA PROJECT NUMBER & NAME:
2020-0522
DRAWING TITLE:
**SECTIONS AND
DETAILS**

DRAWING NO:
S311

CRANSTON
ENGINEERING
ENGINEERS - PLANNERS - SURVEYORS
452 Ellis Street, Augusta, Georgia 30901
Telephone 706-722-1588
CranstonEngineering.com