




1 SECTION
S412 SCALE: 1" = 1'-0"

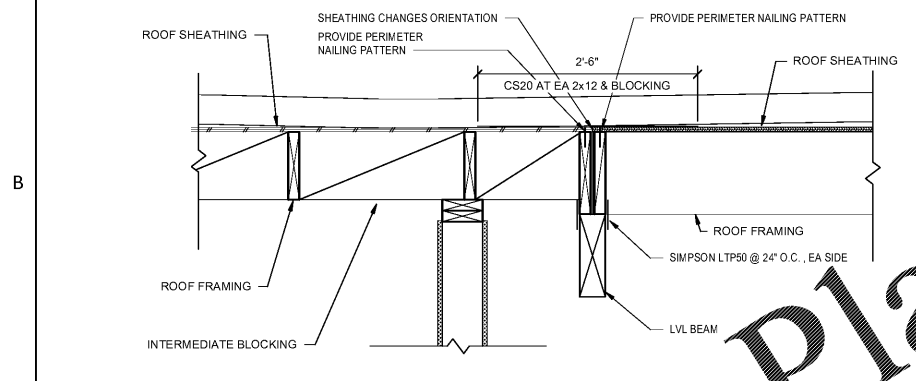

2 SECTION
S412 SCALE: 1" = 1'-0"

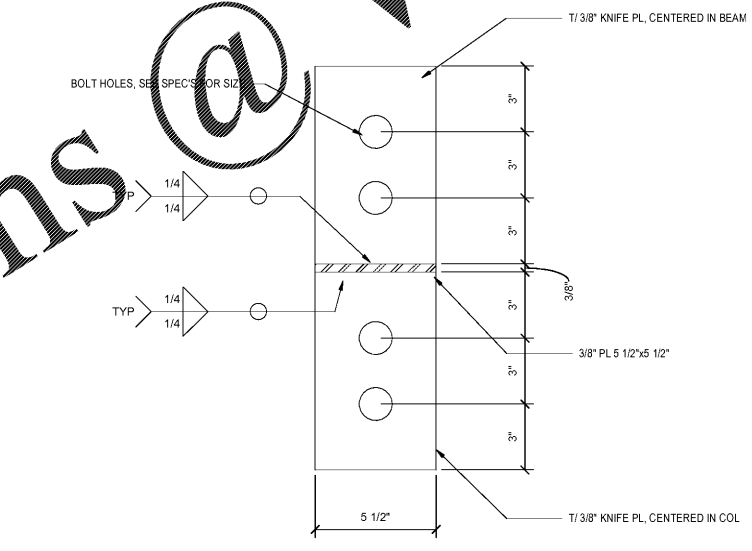

4 TIMBER COL CAP PL
S412 SCALE: 3" = 1'-0"

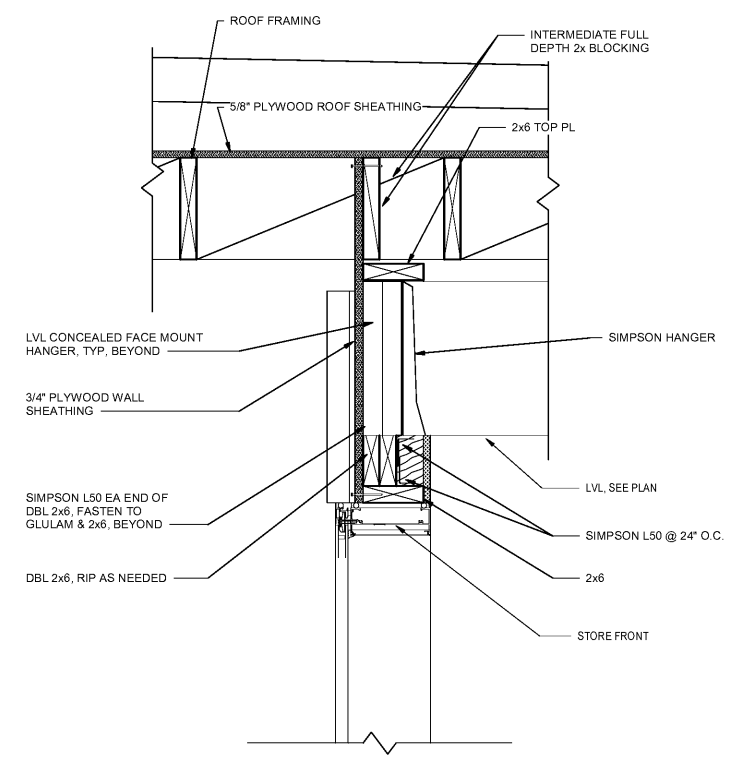

3 SECTION
S412 SCALE: 1 1/2" = 1'-0"

Order Plans @ www.LDILine.com


dickinson
ARCHITECTS
Architecture Interior Design Planning
771 Broad Street Suite 200
Augusta, Georgia 30901
(706) 722-7488
mail@dickinsonarchitects.com
www.dickinsonarchitects.com



THIS DRAWING IS THE PROPERTY OF DICKINSON ARCHITECTS, P.C., AND IS NOT TO BE REPRODUCED OR COPIED IN WHOLE OR IN PART OR USED FOR FURNISHING INFORMATION TO OTHERS OR FOR ANY OTHER PURPOSE DEEMED HARMFUL TO THE INTERESTS OF DICKINSON ARCHITECTS, P.C., AND IS TO BE RETURNED UPON REQUEST.

PROJECT TITLE:
**SRP
BRANCH
BANK**

REVISIONS				
REV #	DATE	APRVD BY	REVISION	
1	03-19-21		ISSUED FOR PERMIT	

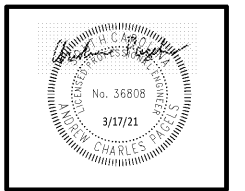

DA PROJECT NUMBER & NAME:
2020-0522
DRAWING TITLE:
**SECTIONS AND
DETAILS**
DRAWING NO:
S412

CRANSTON
ENGINEERING
ENGINEERS - PLANNERS - SURVEYORS
452 Ellis Street, Augusta, Georgia 30901
Telephone 706-722-1588
CranstonEngineering.com