

1

2

3

4


5

D

C

B

A

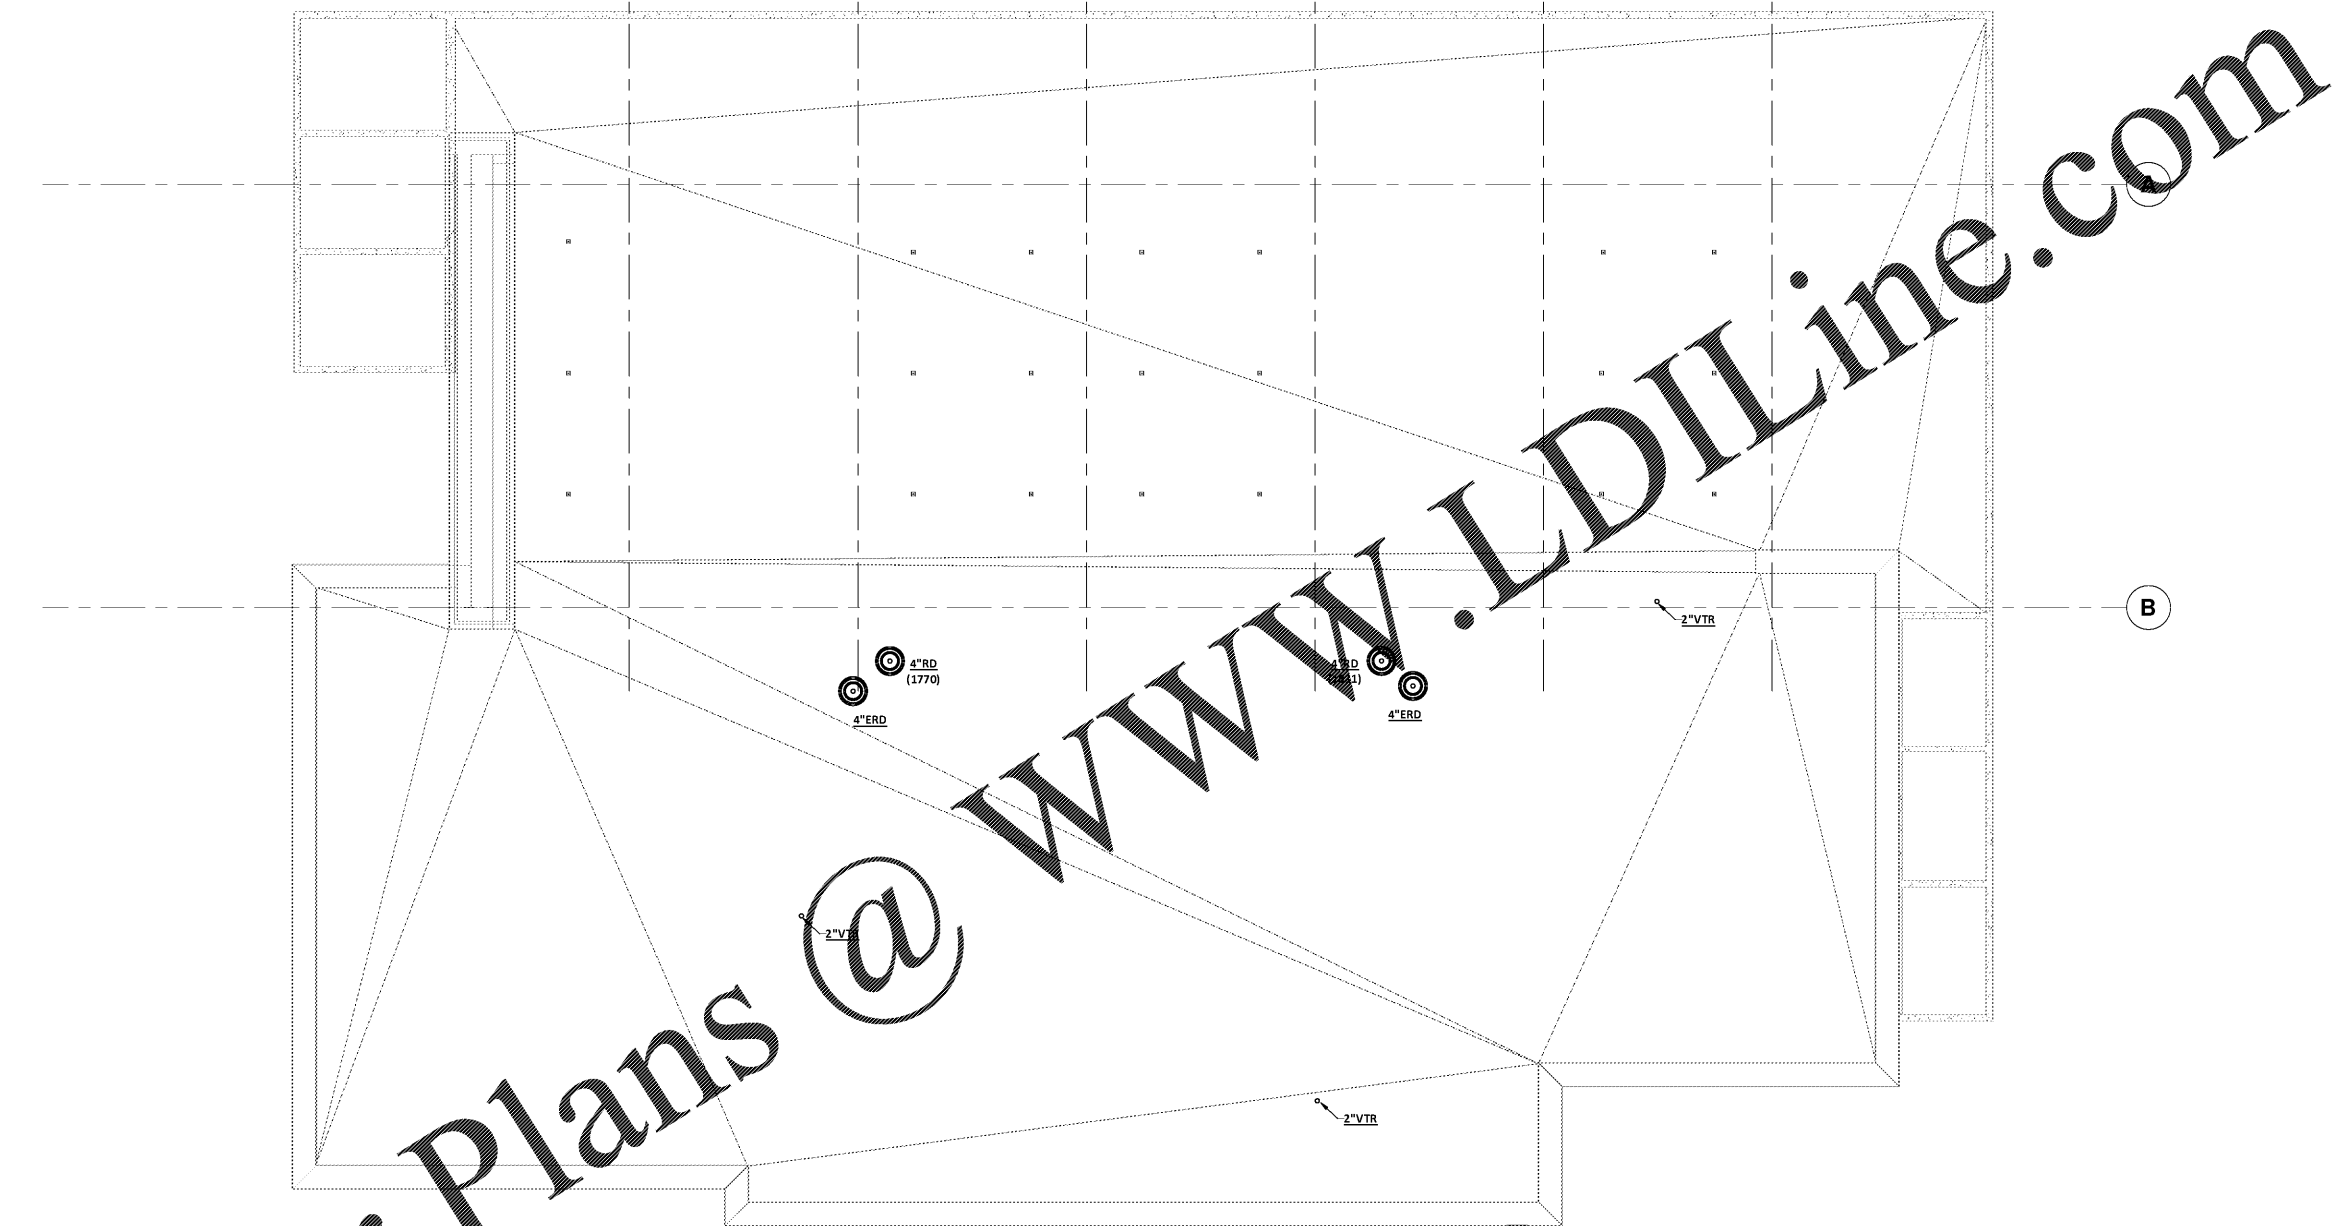

dickinson
ARCHITECTS
Architecture | Interior Design | Planning
771 Broad Street Suite 200
Augusta, Georgia 30901
(706) 722-7488
mail@dickinsonarchitects.com
www.dickinsonarchitects.com

Member of the
American Institute of
Architects

THIS DRAWING IS THE PROPERTY OF DICKINSON ARCHITECTS, P.C. AND IS NOT TO BE REPRODUCED OR COPIED IN WHOLE OR IN PART OR USED FOR FURNISHING INFORMATION TO OTHERS OR FOR ANY OTHER PURPOSE WITHOUT THE INTEREST OF DICKINSON ARCHITECTS, P.C. AND IS TO BE RETURNED UPON REQUEST TO DICKINSON ARCHITECTS, P.C.

PROJECT TITLE:
**SRP
BRANCH
BANK**


REVISIONS			
REV #	DATE	APRVD BY	REVISION
1	03/17/21	JMF	Issue for Permit



DA PROJECT NUMBER & NAME:
2092
DRAWING TITLE:
**PLUMBING ROOF
PLAN**

DRAWING NO:
P203

PFA
ENGINEERS
PRIETT, FORD & ASSOCIATES, INC.
144 S.W. PEPPERWOOD DR. #200
125 BROAD STREET, SUITE 300
AUGUSTA, GEORGIA 30901
(706) 722-7488 • FAX 706/722-3033
WWW.PFAENGINEERS.COM

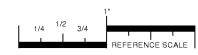

PLOT DATE: 02/15/2021
FILE NAME: 21003MECH
PLOT SCALE: 1 = 48
RWW

COPYRIGHT © 2020
PRIETT, FORD & ASSOCIATES, INC.
AUGUSTA, GA 30901 (706) 722-3896