

Order Plans @ www.dl-line.com

PROJECT TITLE:
**SRP
BRANCH
BANK**


REVISIONS

REV #	DATE	APRVD BY	REVISION
01	03/17/21	JMF	Issue for Permit




DA PROJECT NUMBER & NAME:
2092
DRAWING TITLE:
**HVAC NEW WORK
PLAN**

DRAWING NO:
M201

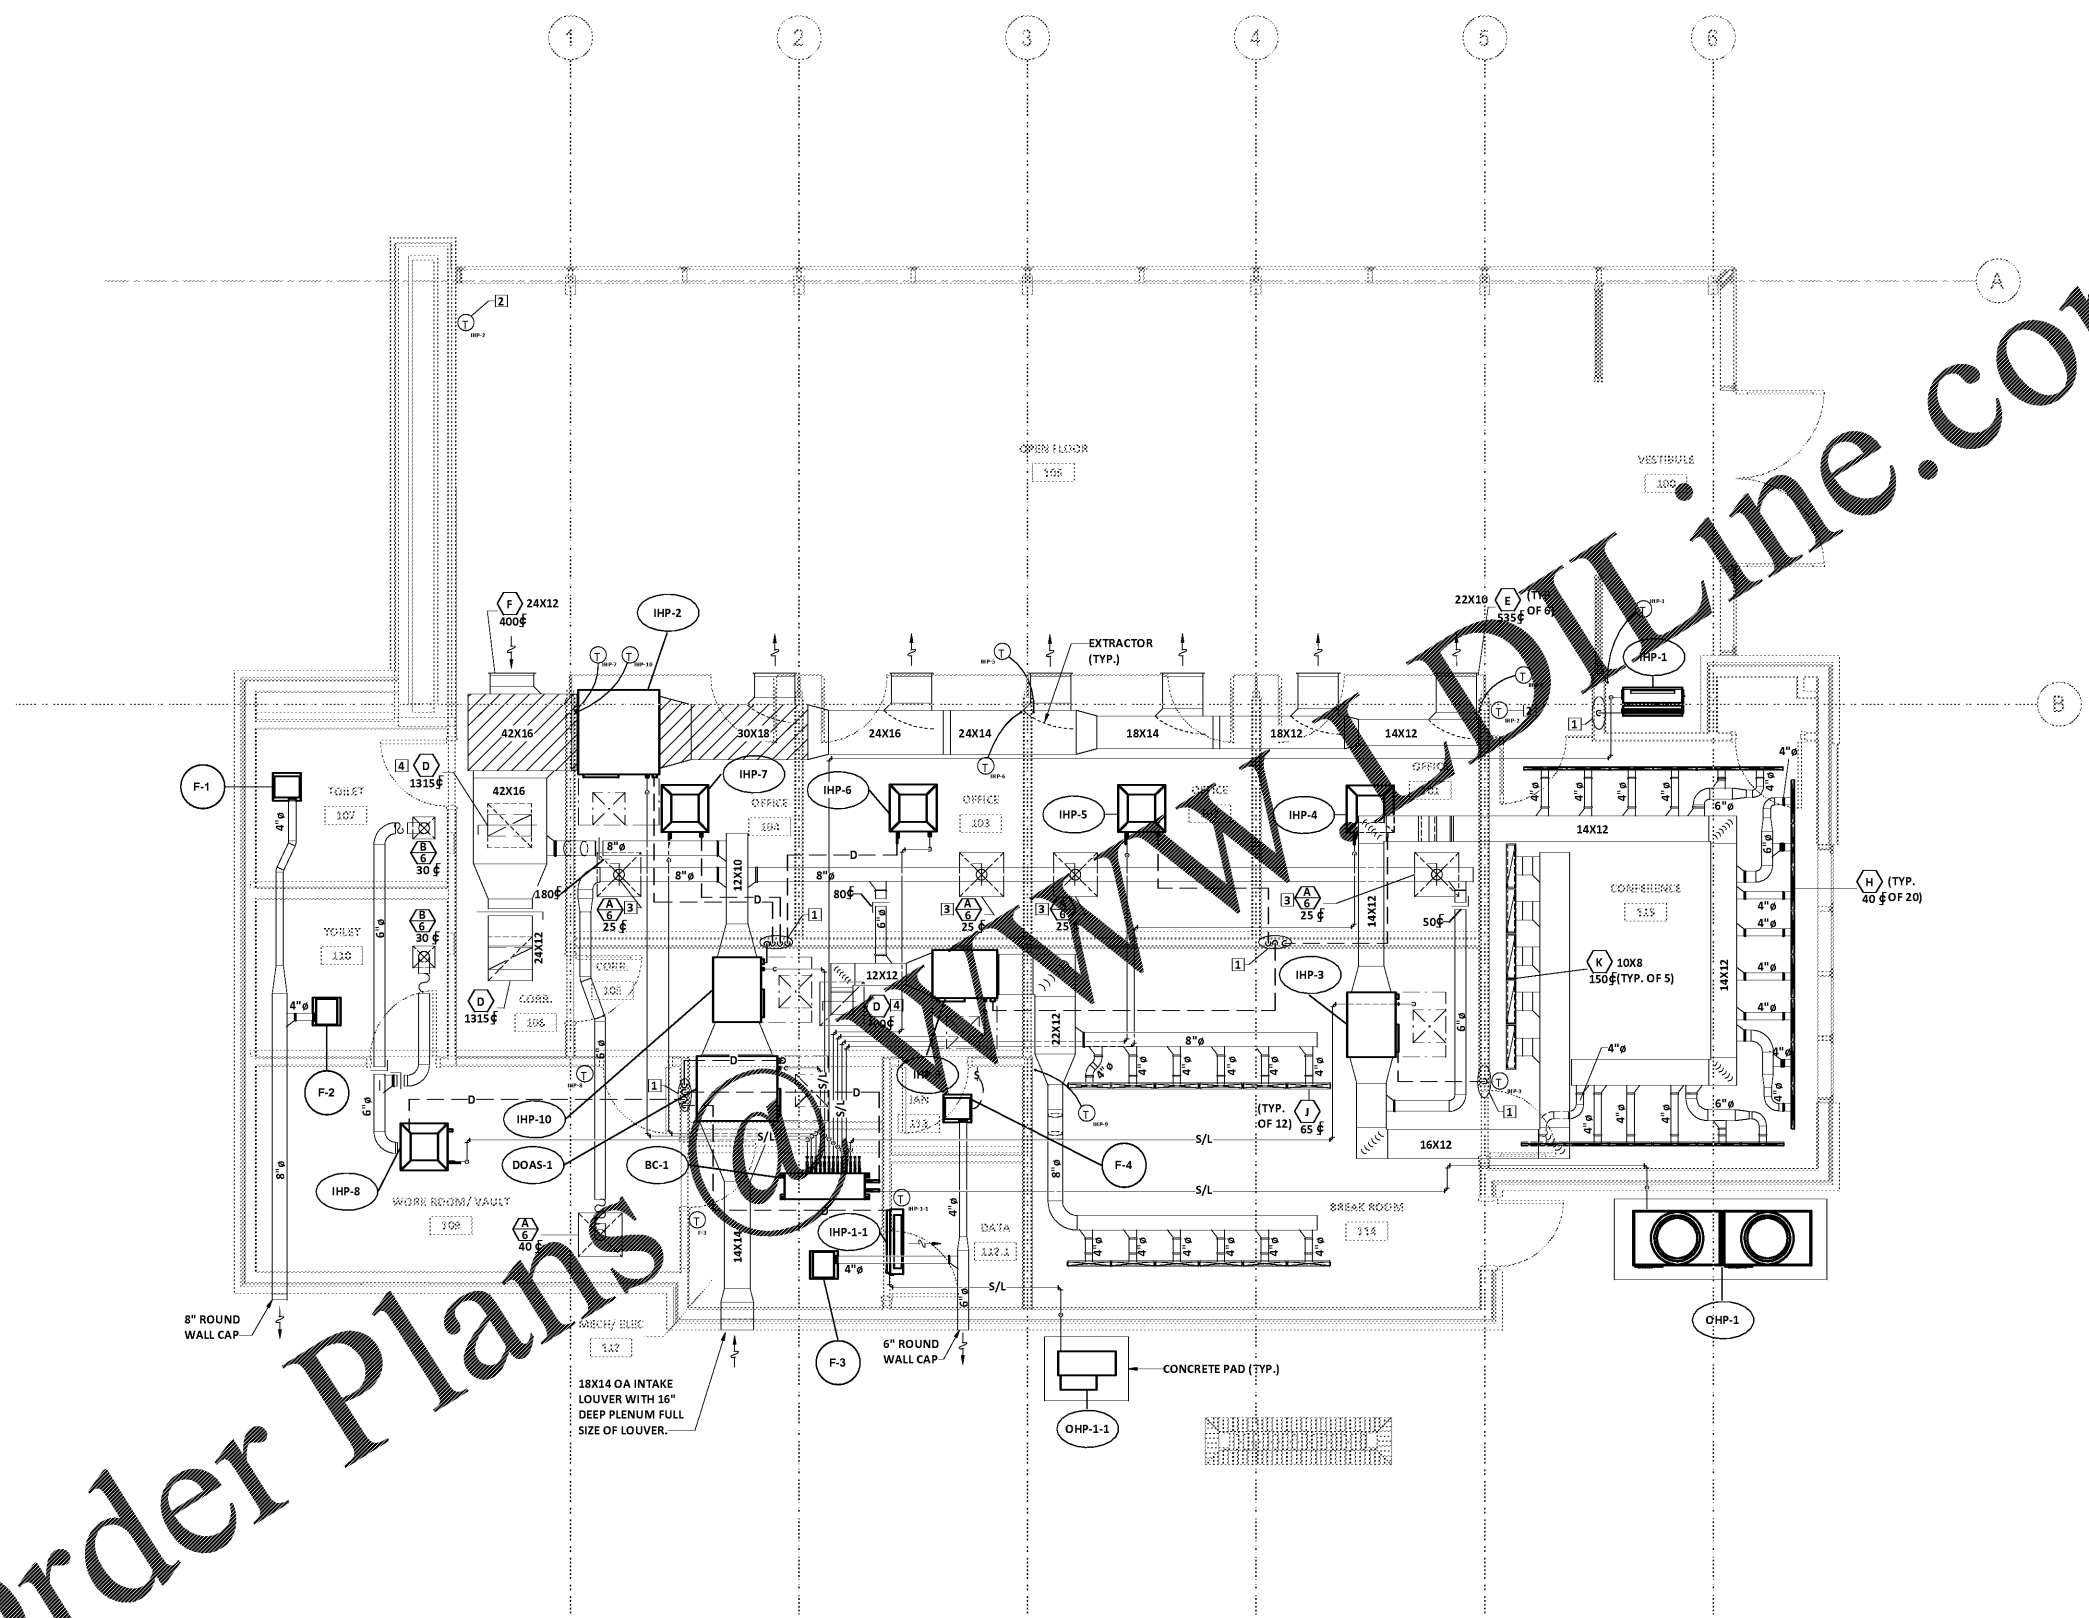

1 HVAC NEW WORK PLAN
SCALE: 1/4" = 1'-0"

- KEYNOTES**
- ROUTE CONDENSATE FULL SIZE OF UNIT CONNECTION TO CONDENSATE DRAIN BOX IN WALL. SEE PLUMBING.
 - AVERAGE THERMOSTATS SHOWN IN THIS ROOM FOR CONDITIONING.
 - BALANCING DAMPER AND APPROPRIATE FLEX DUCT RUNOUT IN VERTICAL.
 - BALANCING DAMPER IN VERTICAL.

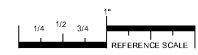

PFA
PRUETT, FORD & ASSOCIATES, INC.
144 S.W. HERRINGTON DR. #200
123 BROAD STREET SUITE 200
AUGUSTA, GEORGIA 30901
706.722.7488 • FAX 706.722.8222
WWW.PFA-ARCHITECTS.COM

PLOT DATE: 03.17.2021
FILE NAME: 21003
PLOT SCALE: 1/4" = 1'-0"
JLS

COPYRIGHT © 2020
PRUETT, FORD & ASSOCIATES, INC.
AUGUSTA, GA 30901 (706) 722-8869