


ID	DESCRIPTION	CABLE	TERMINATION	ORIGIN
AP-1	ACCESS POINT 1	CAT5	RJ45	PRIVATE NETWORK
AP-2	ACCESS POINT 1	CAT5	RJ45	PRIVATE NETWORK
D-100	POS 1	CAT5	RJ45	POS NETWORK SWITCH
D-101	POS 2	CAT5	RJ45	POS NETWORK SWITCH
D-102	POS 3	CAT5	RJ45	POS NETWORK SWITCH
D-103	MENU BOARD	#24AWG HDMI (50FT.), #24AWG HDMI (50FT.)	HDMI, HDMI	MENU BOARD CONTROLLER
D-104	MENU BOARD	#24AWG HDMI (50FT.), #24AWG HDMI (50FT.)	HDMI, HDMI	MENU BOARD CONTROLLER
D-105	DRIVE-THRU	CAT5	RJ45	OFFICE
D-106	POS 4	CAT5	RJ45	POS NETWORK SWITCH
D-107	POS 5	CAT5	RJ45	POS NETWORK SWITCH
D-110	KITCHEN MONITOR 1	VGA, VGA, CAT5, CAT5	MALE DE-15(VGA), MALE DE-15(VGA),	D-111, D-111
D-111	KITCHEN MONITOR 2	VGA, VGA, CAT5, CAT5	MALE DE-15(VGA), MALE DE-15(VGA), RJ45, RJ45	MICROS EQUIPMENT, MICROS EQUIPMENT, MICROS NETWORK, MICROS NETWORK
D-112	DVR	CAT5	RJ45	PRIVATE NETWORK SWITCH
D-113	KITCHEN MONITOR 6	VGA, VGA, CAT5, CAT5	MALE DE-15(VGA), MALE DE-15(VGA),	D-111
D-114	Q-TIMER	CAT5	RJ45	POS NETWORK SWITCH
D-115	AMBIANCE MEDIA PLAYER	CAT5	RJ45	PRIVATE NETWORK SWITCH
D-116	MICROS SERVER	CAT5	RJ45	PRIVATE NETWORK SWITCH
D-117	SAFE	CAT5	RJ45	PRIVATE NETWORK SWITCH
D-118 (2)	CAMERA MONITOR	CAT5, CAT5	RJ45, RJ45	PRIVATE NETWORK SWITCH, D119
D-119	TICKET PRINTER	CAT5	RJ45	POS NETWORK SWITCH
D-120	CAMERA MONITOR	CAT5, CAT5	RJ45, RJ45	PRIVATE NETWORK SWITCH
D-121	POS CABINET	CAT5	RJ45	POS NETWORK SWITCH
D-122	POS CABINET	CAT5	RJ45	POS NETWORK SWITCH
D-123	KITCHEN MONITOR 3	VGA, VGA, CAT5, CAT5	MALE DE-15(VGA), MALE DE-15(VGA),	D-111
D-124	KITCHEN MONITOR 4	VGA, VGA, CAT5, CAT5	MALE DE-15(VGA), MALE DE-15(VGA),	D-111
D-125	KITCHEN MONITOR 5	VGA, VGA, CAT5, CAT5	MALE DE-15(VGA), MALE DE-15(VGA),	D-111
DT-100	PRIVATE NETWORK, TELEPHONE	CAT5, TWISTED PAIR	RJ45, RJ11	OFFICE
DT-101	PRIVATE NETWORK, TELEPHONE	CAT5, TWISTED PAIR	RJ45, RJ11	PRIVATE NETWORK, TELEPHONE DEMARC
DT-102	PRIVATE NETWORK, TELEPHONE	CAT5, TWISTED PAIR	RJ45, RJ11	OFFICE
TV-1	TELEVISION 1	RG-6/U COAXIAL, CAT 5	TYPE F COAXIAL, RJ45	CABLE SERVICE EQUIPMENT, PRIVATE NETWORK SWITCH
TV-2	TELEVISION 2	RG-6/U COAXIAL, CAT 5	TYPE F COAXIAL, RJ45	CABLE SERVICE EQUIPMENT, PRIVATE NETWORK SWITCH
TV-3	TELEVISION 3	CAT5	RJ45	TV-1
TV-4	TELEVISION 4	CAT5	RJ45	TV-2
EX-100	EXT. MENU BOARDS	CAT5	RJ45	OFFICE
EX-102	EXT. PREVIEW BOARD	CAT5	RJ45	OFFICE

EXISTING TELEVISIONS AND MENU BOARDS TO REMAIN AND BE REUSED. COORDINATE REQUIREMENTS FOR CONNECTION IN FIELD WITH EXISTING ELEMENTS.

GENERAL NOTES:

1. WIRING AND CABLING IN AREAS WHERE EXPOSED SHALL BE ROUTED AT 90 DEGREE ANGLES PERPENDICULAR OR PARALLEL TO JOISTS.
2. ALL WIRING AND CABLING SHALL BE WHITE IN COLOR.
3. ALL CONDUIT BENDS CONTAINING DATA CABLES SHALL BE LONG SWEEPS, NO 90 DEGREE BENDS.
4. VERIFY REUSE OF EXISTING SYSTEMS IN FIELD. TELEVISIONS IN DINING AREA EXISTING TO BE REUSED. VERIFY SCOPE IN FIELD.

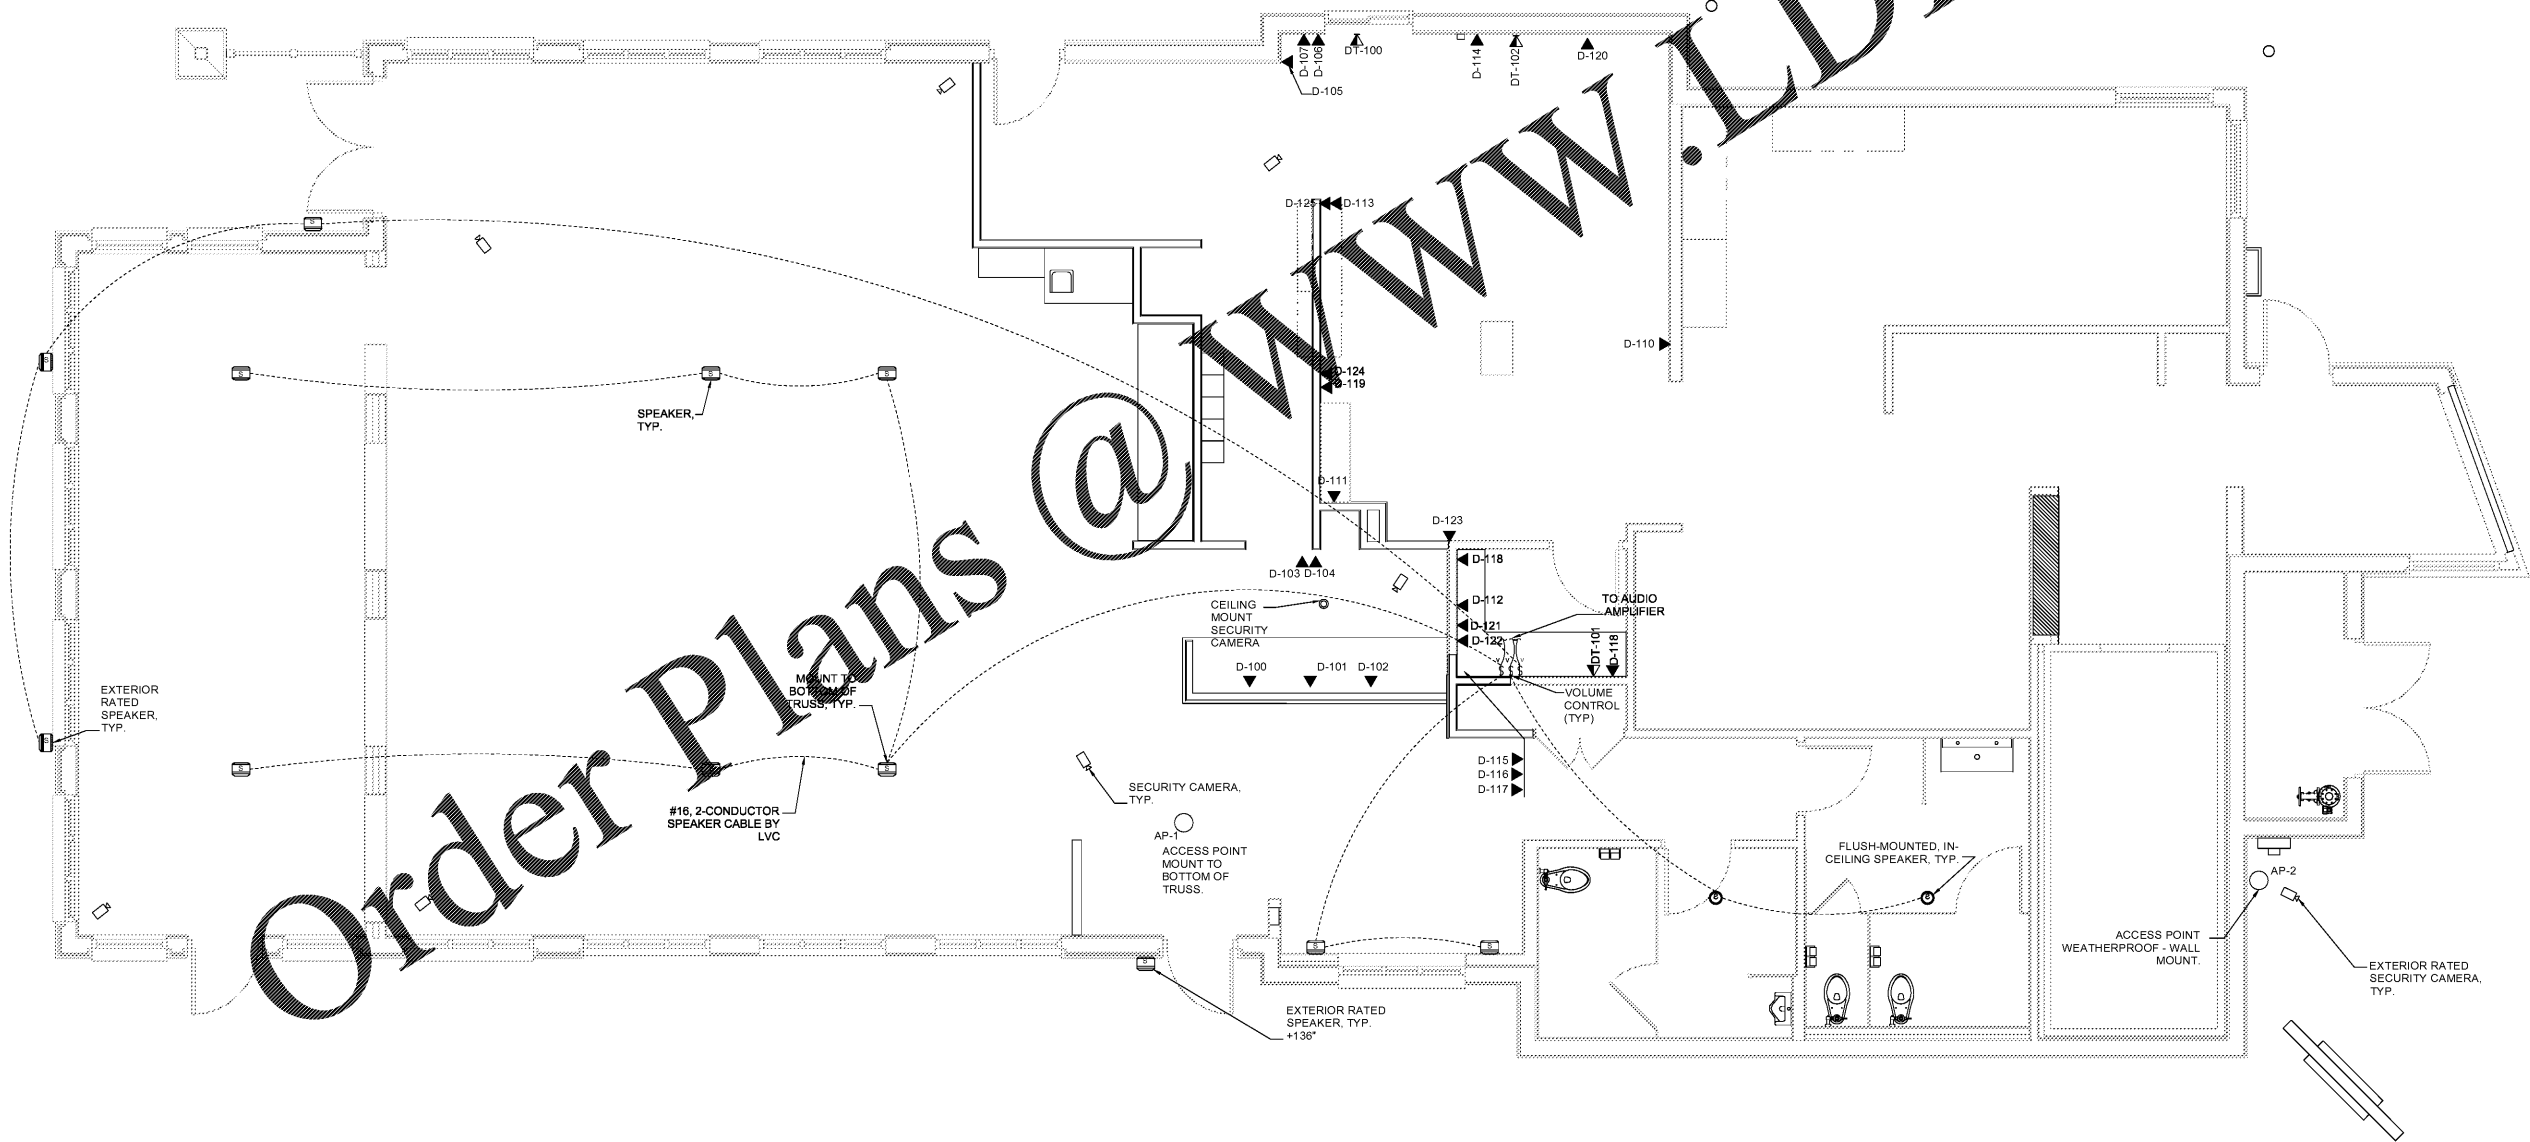

Order Plans @

www.LDILine.com

ARCHITECT:
JSD
 JOHN S. ODOM, ARCHITECT
 P.O. BOX 410394
 SAINT LOUIS, MISSOURI 63141
 PH: 1-417-343-2852
 WWW.JOHNSODOM.COM
 E-MAIL: JOHNS@JOHNSODOM.COM
 CONTACT: JOHN S. ODOM

PROJECT:
 TENANT MODIFICATIONS FOR:
SLIM CHICKENS
 4311 WASHINGTON ROAD
 EVANS, GEORGIA 30809

REGISTERED PROFESSIONAL
 No. 25568
 WILLIAM ALKEM
 03-18-21

SPECIAL NOTICES
 I, THE UNDERSIGNED, HEREBY CERTIFY THAT I AM A REGISTERED PROFESSIONAL ENGINEER IN THE STATE OF GEORGIA AND AM NOT PROVIDING ENGINEERING SERVICES TO ANY OTHER PARTY FOR THIS PROJECT. I AM NOT PROVIDING ENGINEERING SERVICES TO ANY OTHER PARTY FOR THIS PROJECT. I AM NOT PROVIDING ENGINEERING SERVICES TO ANY OTHER PARTY FOR THIS PROJECT.