

101 NORTH COLLEGE STREET
AUBURN, AL 36830


3.25.2021




126 TICHENOR AVE
AUBURN, AL 36830
334.887.7010

IN ASSOCIATION WITH:

SEALS & SIGNATURES:

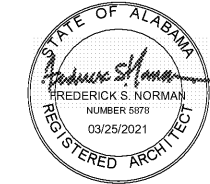

REV	DESCRIPTION	DATE

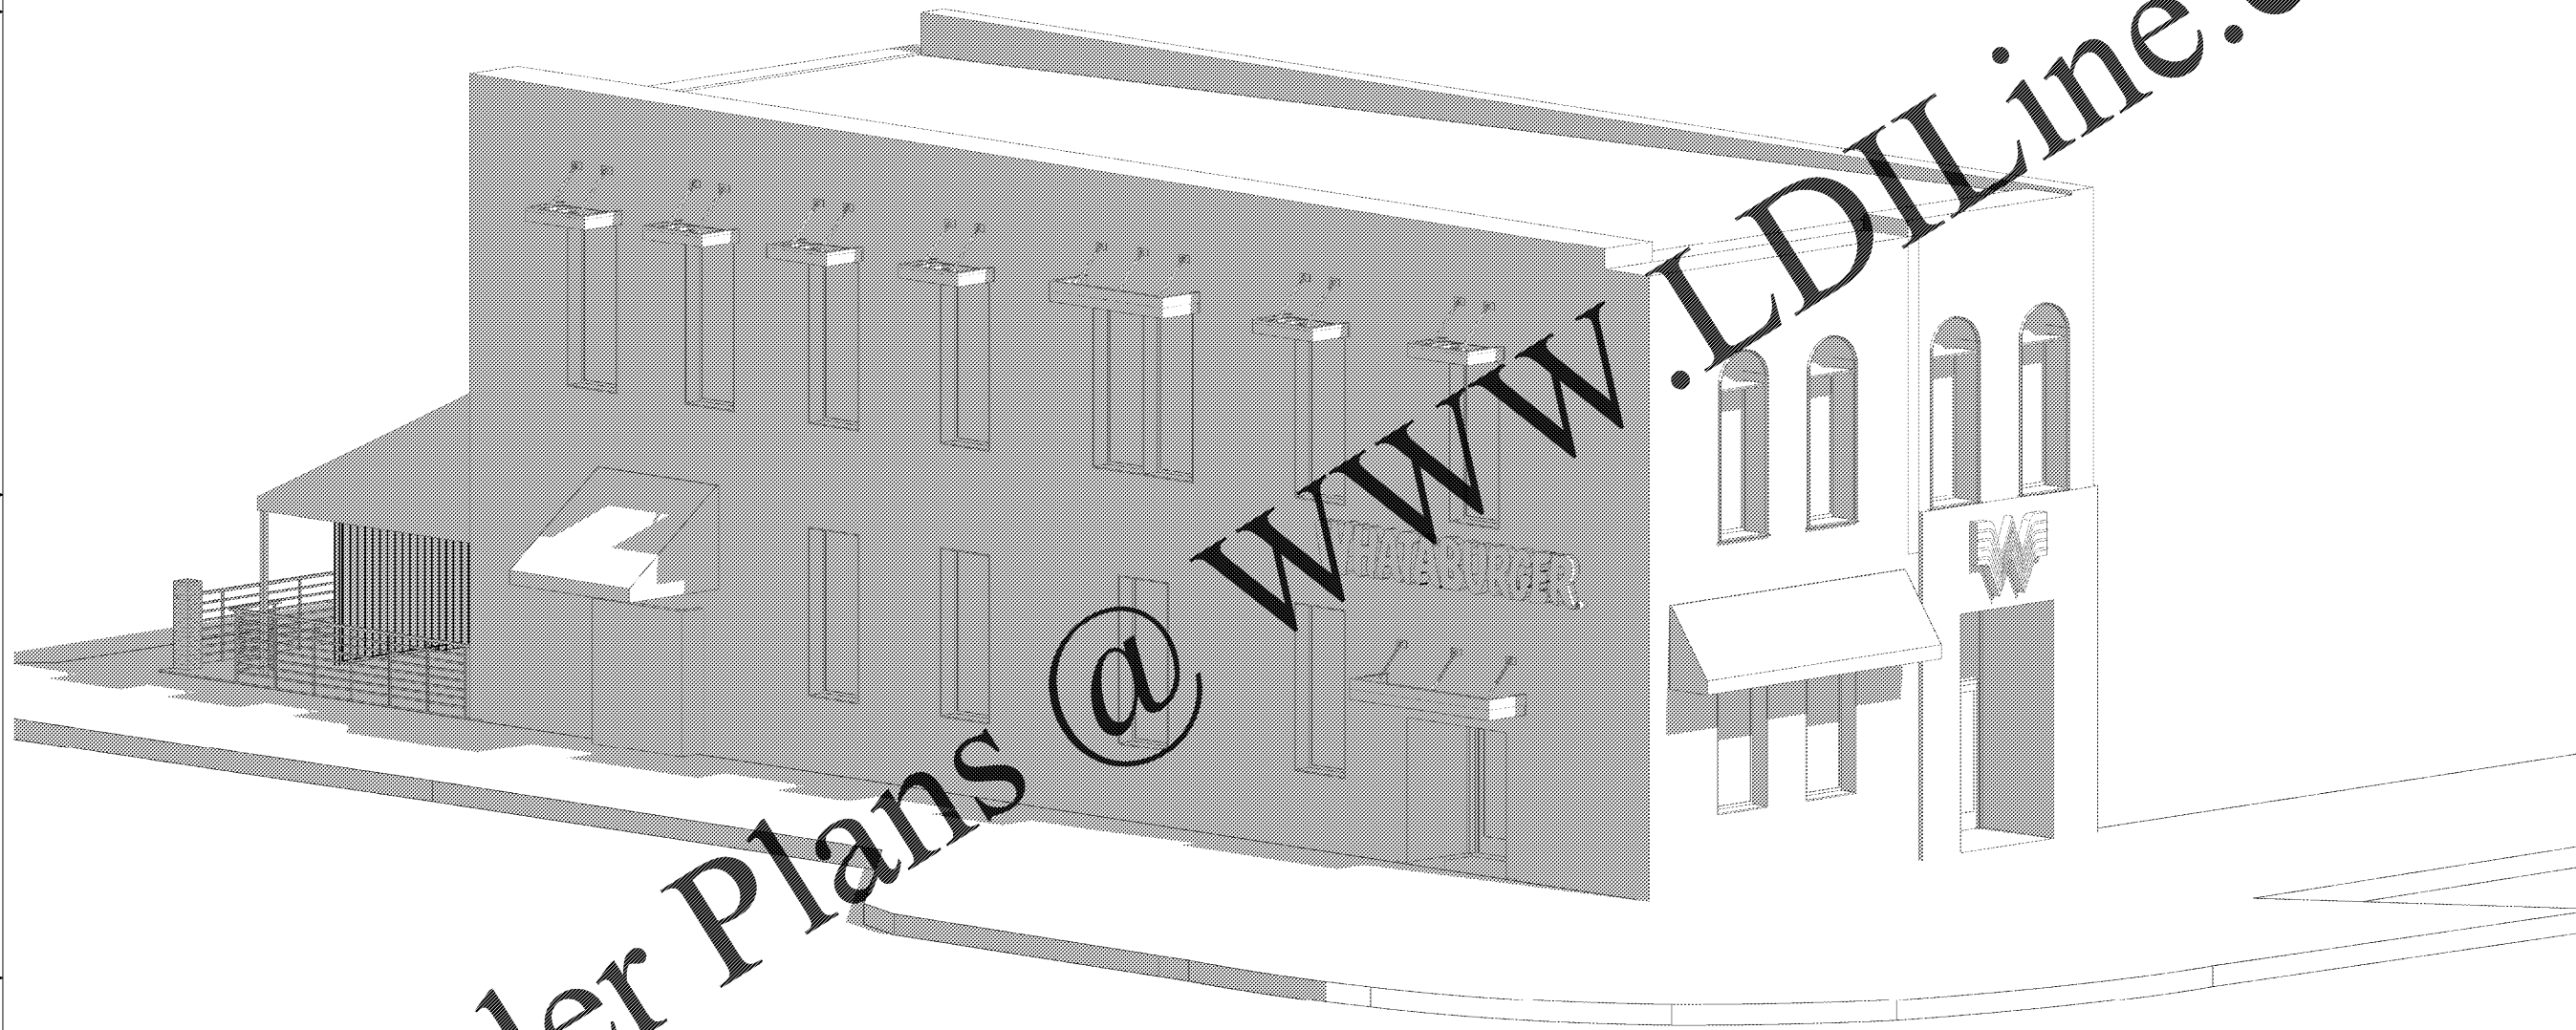

Order Plans @ WWW.LDILine.com

101 N COLLEGE STREET

101 N. COLLEGE STREET
AUBURN, AL 36830



OWNER	ARCHITECT	CIVIL ENGINEER	STRUCTURAL ENGINEER	MEP ENGINEER	LANDSCAPE ARCHITECT
WHATABURGER 300 CONCORD PLAZA DRIVE SAN ANTONIO, TEXAS 78216	STACY NORMAN ARCHITECTS, LLC 126 TICHENOR AVENUE AUBURN, AL 36830	HYDRO-ENGINEERING SOLUTIONS 2124 MOORES MILL ROAD AUBURN, AL 36830	N/A	CONWAY & OWEN 1100 SOUTH COLLEGE STREET SUITE 203 AUBURN, AL 36832	N/A

Project No.: SNA Project # 2021-04
Client Project No.:
Drawing Title: COVER SHEET
Date: 03/25/2021 Phase:
Designed: WB
Drawn: JR
Checked: NT
Drawing No.: G0.0