



HARRISON FRENCH & ASSOCIATES, LTD.

1705 S. Walton Blvd, Suite 3  
Bentonville, Arkansas 72712  
+1 479 213 7780  
+1 888 520 0685  
www.hfa-ae.com

STIPULATION FOR REUSE  
THIS DRAWING AND SPECIFICATIONS ARE THE PROPERTY OF HFA AND ARE TO BE USED ONLY FOR THE PROJECT AND SITE SPECIFICALLY IDENTIFIED ON THE DRAWING. ANY REUSE OF THIS DRAWING OR SPECIFICATIONS FOR ANY OTHER PROJECT WITHOUT THE WRITTEN CONSENT OF HFA IS PROHIBITED.


REMODEL

STORE NUMBER: 417  
15% GROSS ON  
QUANTITY  
JOB NUMBER: 03-18-10417

ISSUE BLOCK

NO.	DATE	DESCRIPTION





CHECKED BY: RAF  
DRAWN BY: JTH  
DOCUMENT DATE: 02/05/21

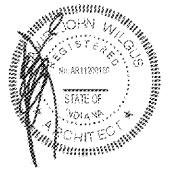

02/10/21 02:09:07 34:58-0600

BLOCKING LOCATIONS & PARTITION TYPES

SHEET: G2

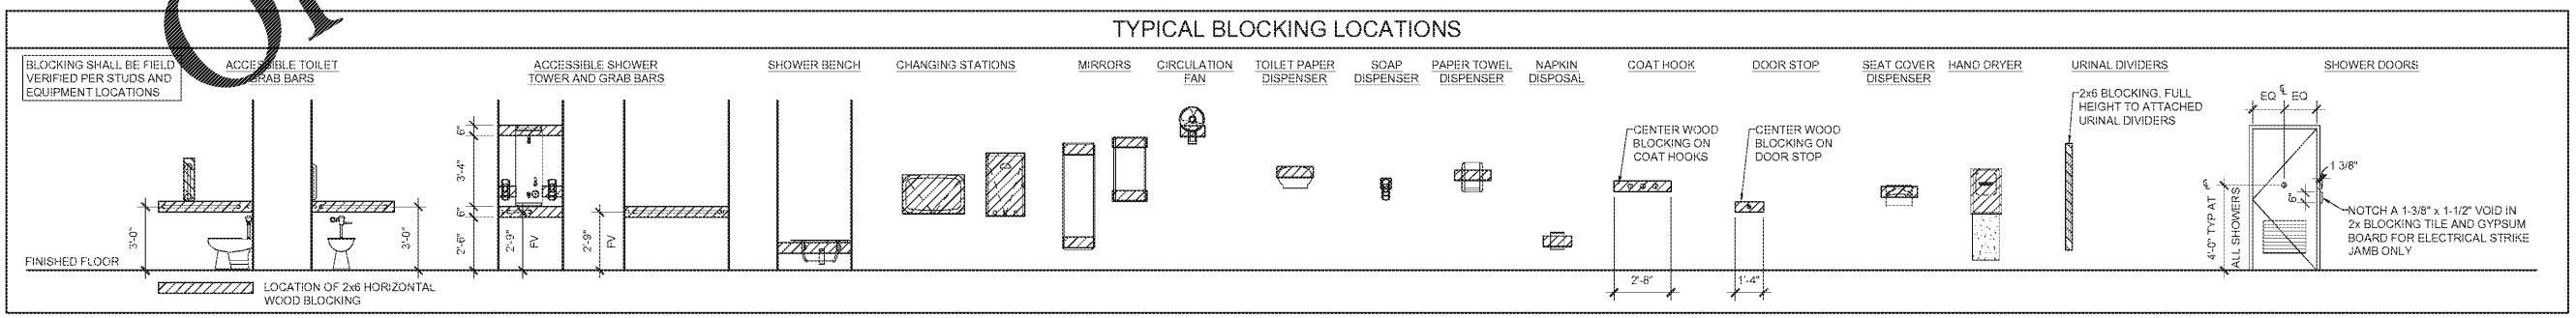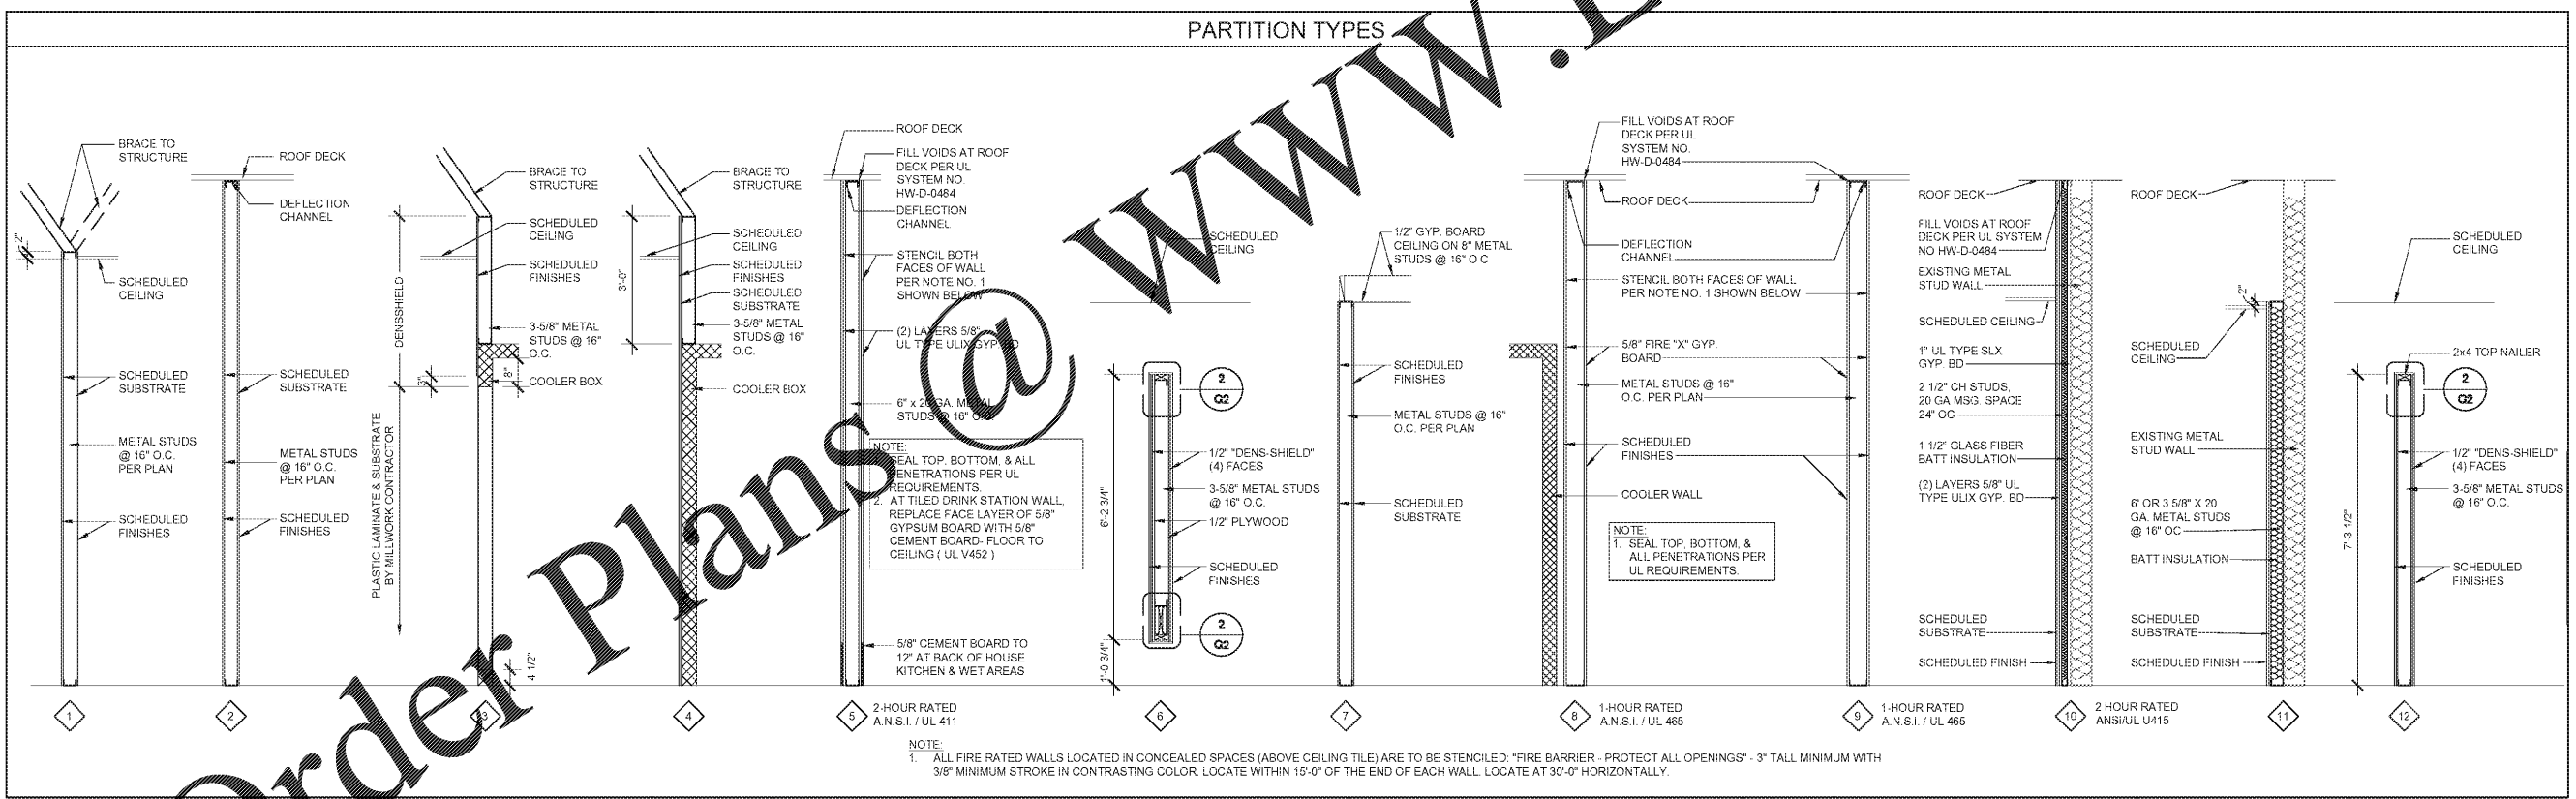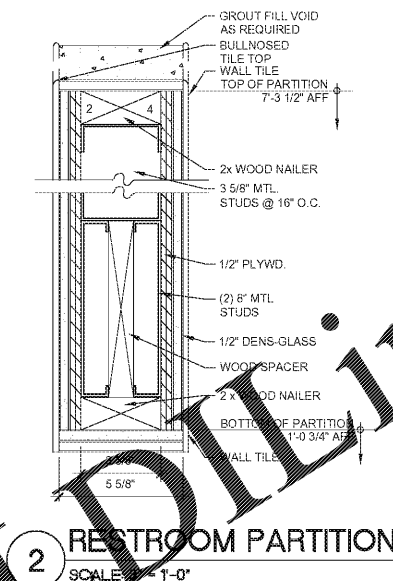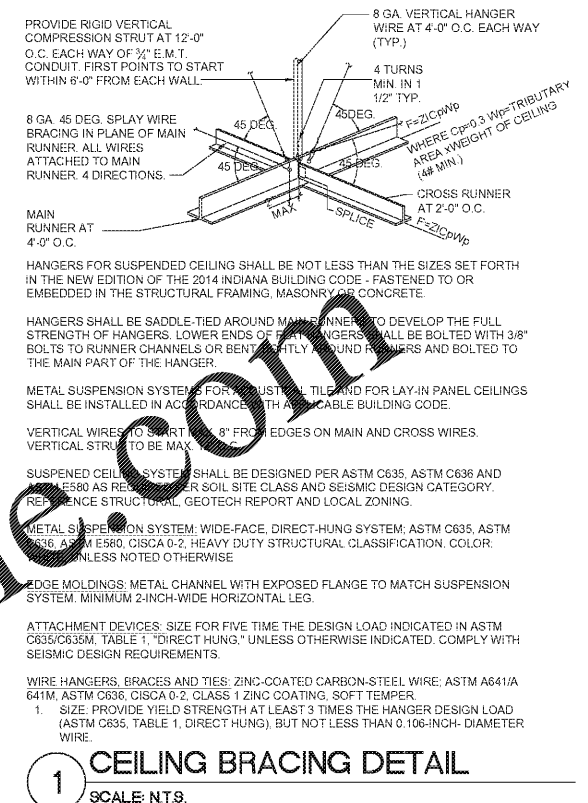

FILED 02/10/21 10:20 AM 1487 Pines Hwy  
LUGO 02/10/21 10:21 AM Gary N. LUTCHINSKI/ARCHITECT