


**STIPULATION FOR REUSE**  
 THIS DRAWING AND ANY INFORMATION CONTAINED HEREIN IS THE PROPERTY OF HARRISON FRENCH ASSOCIATES, LTD. IT IS TO BE USED ONLY FOR THE PROJECT AND SITE SPECIFICALLY IDENTIFIED HEREON. IT IS NOT TO BE REPRODUCED, COPIED, OR TRANSMITTED IN ANY FORM OR BY ANY MEANS, ELECTRONIC OR MECHANICAL, INCLUDING PHOTOCOPYING, RECORDING, OR BY ANY INFORMATION STORAGE AND RETRIEVAL SYSTEM, WITHOUT THE WRITTEN PERMISSION OF HARRISON FRENCH ASSOCIATES, LTD.

**REMODEL**  
 STORE NUMBER: 447  
 1505 CHINA DR  
 CLARK, TN 37043  
 JOB NUMBER: 03-18-10417

**ISSUE BLOCK**


CHECKED BY: RAF  
 DRAWN BY: JTH  
 DOCUMENT DATE: 02/05/21

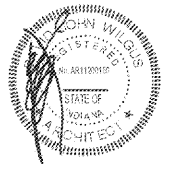


2021.02.09 07:31:35-06'00"

CONSTRUCTION SEQUENCING PLAN

SHEET **CS1**


**CONSTRUCTION SEQUENCING LEGEND**

	PHASE 1
	PHASE 2
	PHASE 3
	PHASE 4
	PHASE 5

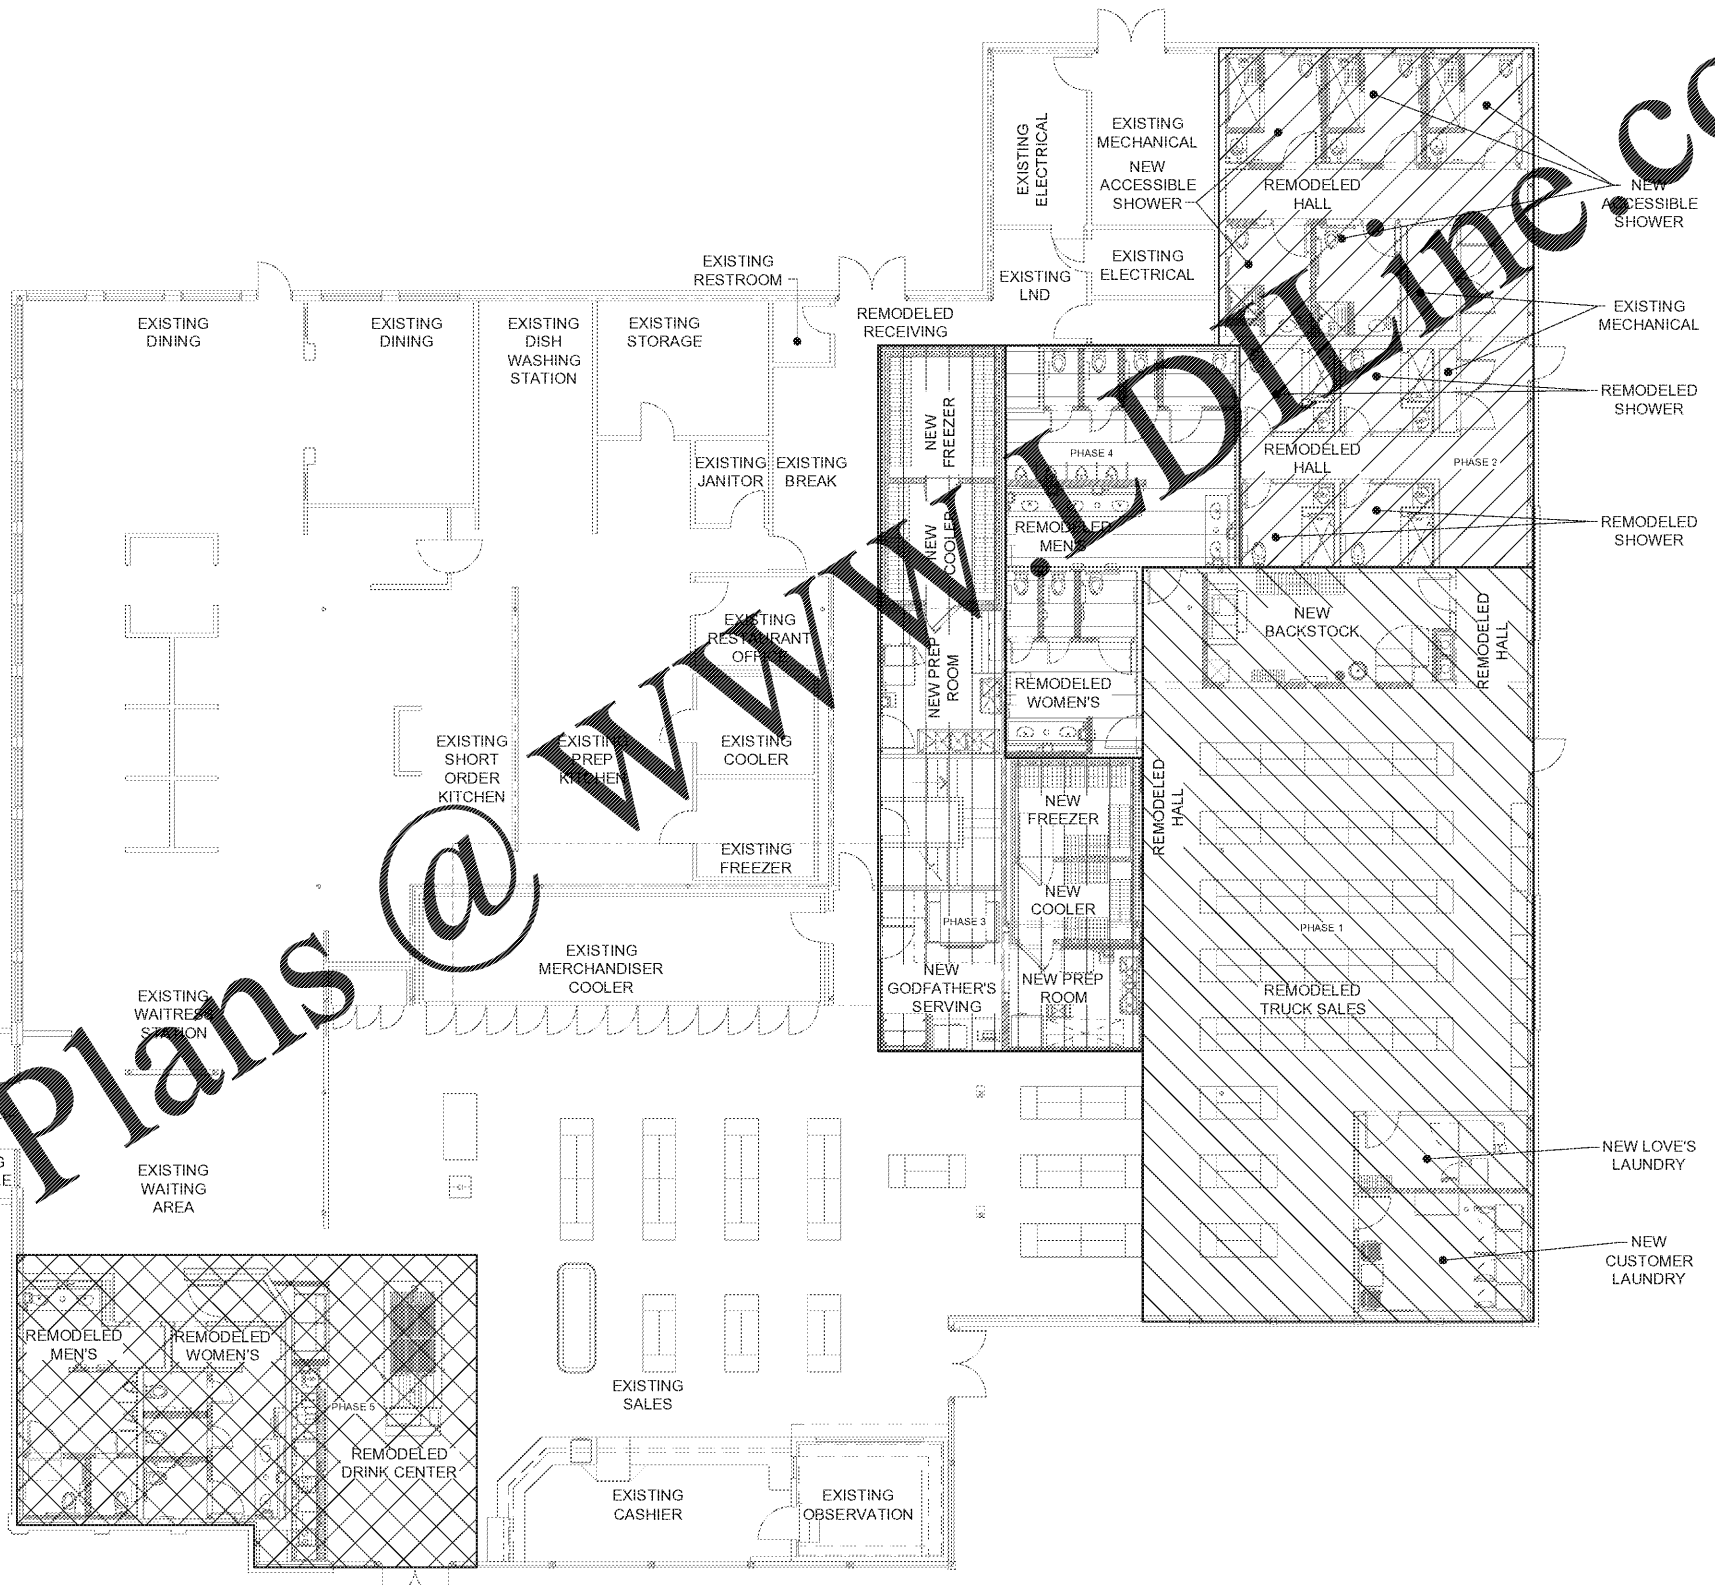

Order Plans @ [www.wildline.com](http://www.wildline.com)

**1 CONSTRUCTION SEQUENCING PLAN**  
 SCALE: 1/8" = 1'-0"

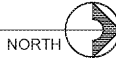

Phase 02.01.01.dwg - User: jth - 1/18/21 10:47:35 AM - 1/18/21 10:47:35 AM - 1/18/21 10:47:35 AM - 1/18/21 10:47:35 AM