



File: 02-18-09-18-10-17.dwg  
L:\0303-18-10-17-Loves-Gary-14-41700\CCSA\collectual\13-A1-3-ENLARGED FLOOR FINISH PLANS.dwg

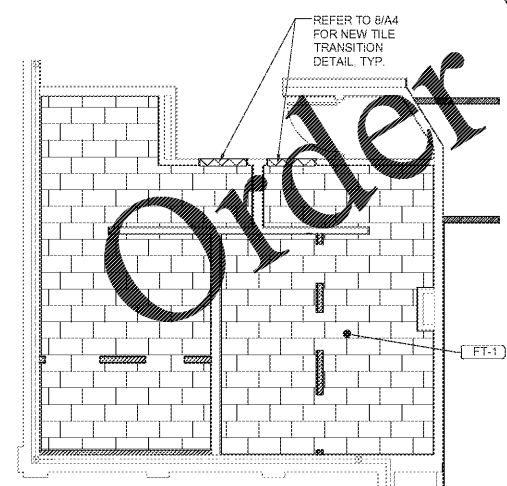

2 ENLARGED FLOOR FINISH PLAN  
SCALE: 3/16" = 1'-0"

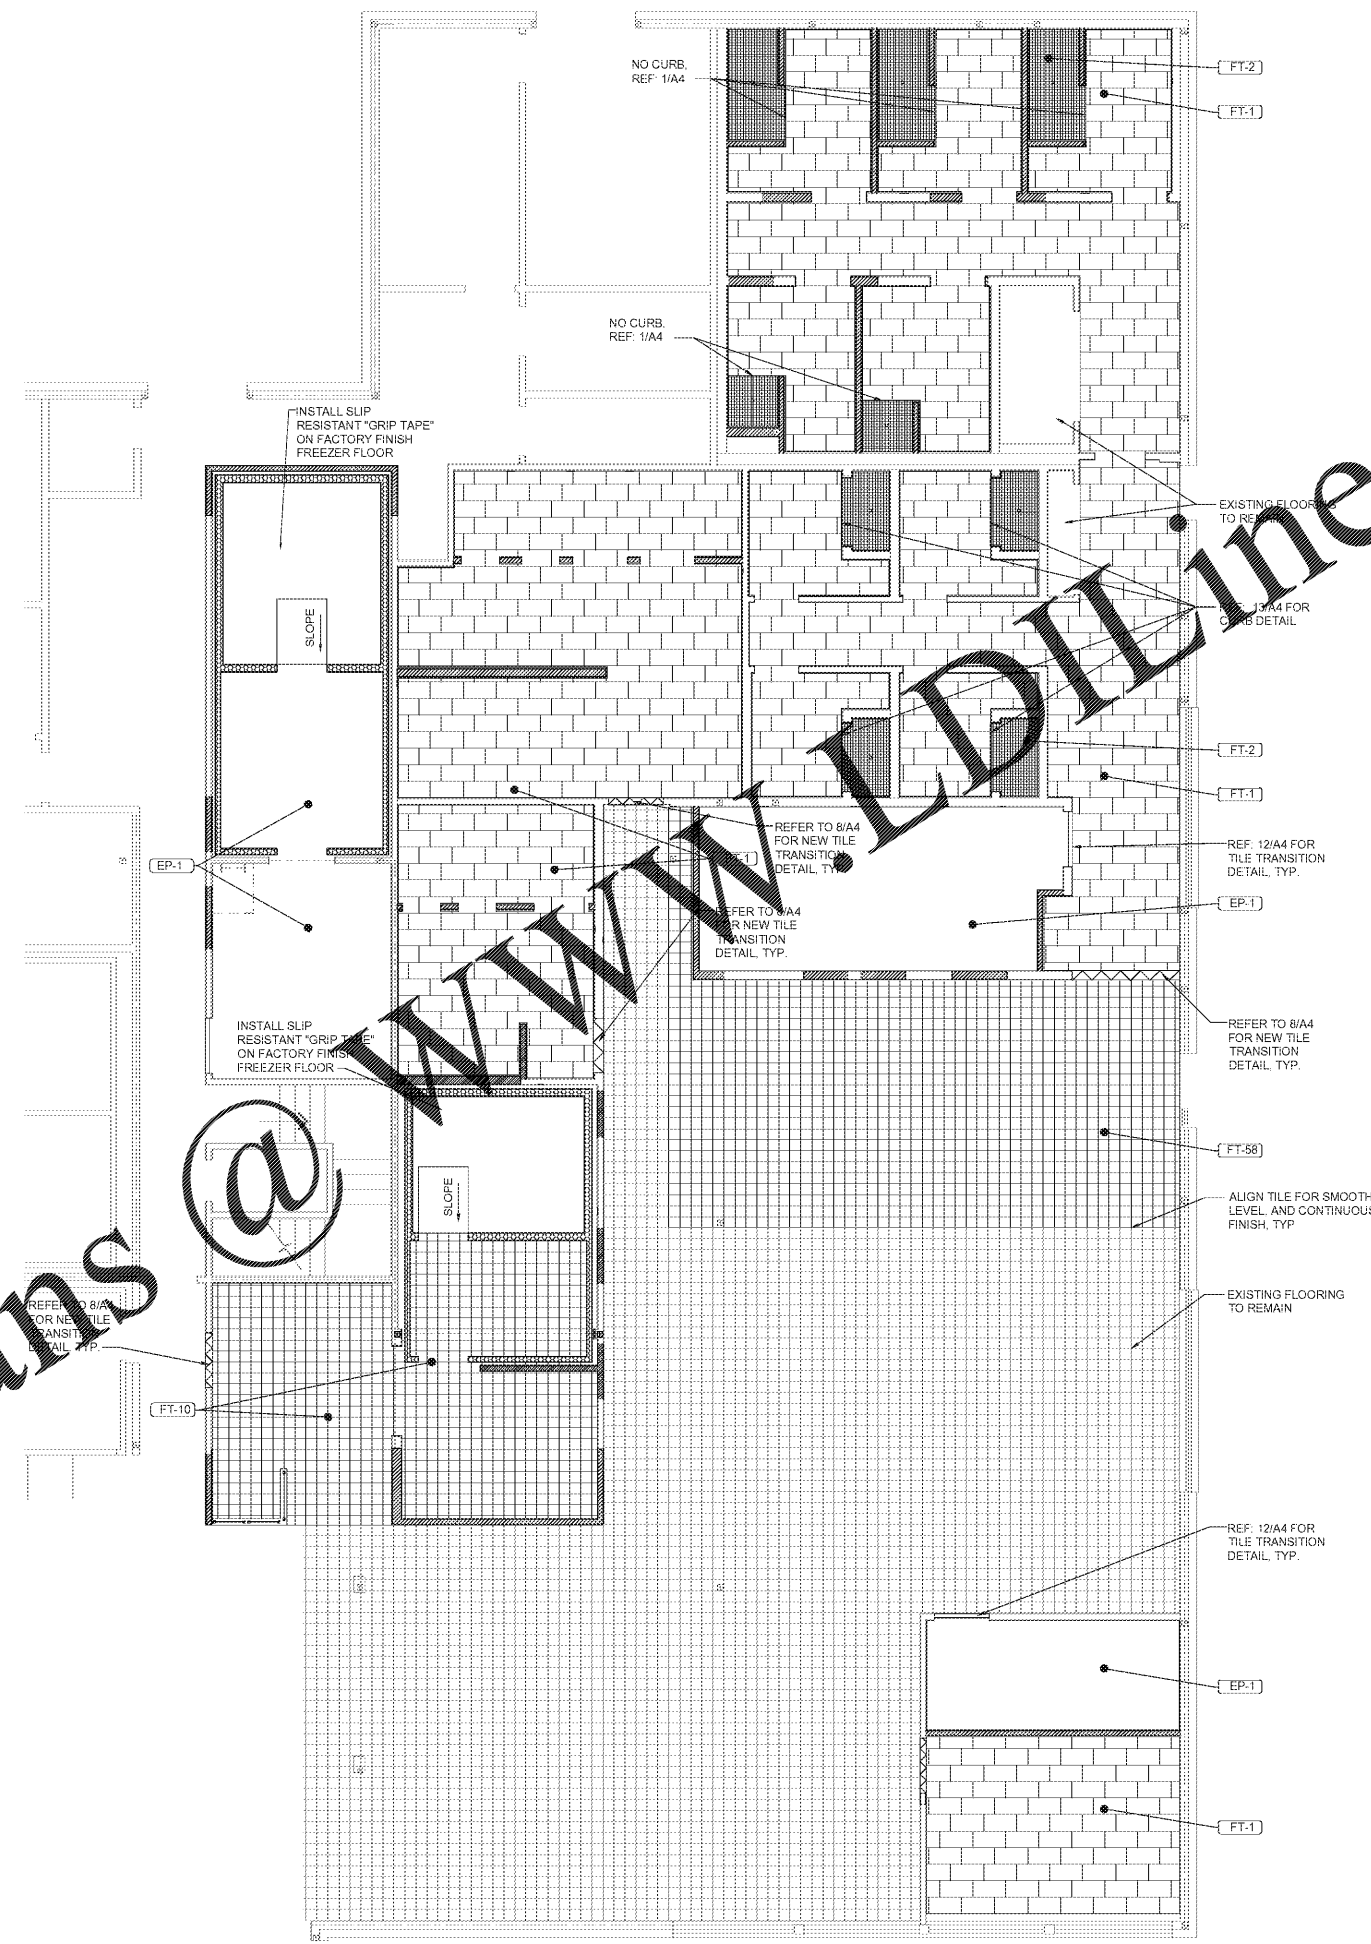

1 ENLARGED FLOOR FINISH PLAN  
SCALE: 3/16" = 1'-0"

**PLAN LEGEND**

	EXISTING TO REMAIN
	EXISTING SHEAR WALL
	NEW EQUIPMENT/FINISHES
	RELOCATED EQUIPMENT
	NEW STUD WALL AS NOTED
	NEW FREEZER/COOLER PANELS AS NOTED

**HFA**  
HARRISON FRENCH ASSOCIATES, LTD.  
1705 S. Walton Blvd, Suite 3  
Bentonville, Arkansas 72712  
t 479.273.7780  
f 888.520.9685  
www.hfa-ae.com

**STIPULATION FOR REUSE**  
THIS DRAWING WAS PREPARED FOR USE ON THE PROJECT IDENTIFIED HEREIN. IT IS THE USER'S RESPONSIBILITY TO OBTAIN NECESSARY PERMISSIONS FROM THE ORIGINAL DESIGNER OR ARCHITECT FOR REUSE OF THIS DRAWING FOR ANY OTHER PROJECT. THE USER ASSUMES ALL LIABILITY FOR ANY AND ALL DAMAGES, LOSSES, AND EXPENSES, INCLUDING ATTORNEY'S FEES, ARISING FROM THE REUSE OF THIS DRAWING FOR ANY OTHER PROJECT. THE USER AGREES TO HOLD THE ORIGINAL DESIGNER OR ARCHITECT HARMLESS FROM AND AGAINST ALL SUCH DAMAGES, LOSSES, AND EXPENSES.

**REMODEL**

STORE NUMBER: 417  
3140 GRANT ST  
GARY, IN 46405

JOB NUMBER: 03-18-10-17

**ISSUE BLOCK**


CHECKED BY: RAF  
DRAWN BY: JTH  
DOCUMENT DATE: 02/05/21



ENLARGED FLOOR FINISH PLANS

SHEET: A1.3