

**STIPULATION FOR REUSE**  
 THIS DRAWING AND ANY INFORMATION CONTAINED HEREIN IS THE PROPERTY OF HARRISON FRENCH ASSOCIATES, LTD. IT IS TO BE USED ONLY FOR THE PROJECT AND SITE SPECIFICALLY IDENTIFIED ON THE DRAWING. IT IS NOT TO BE REPRODUCED, COPIED, OR TRANSMITTED IN ANY FORM OR BY ANY MEANS, ELECTRONIC OR MECHANICAL, INCLUDING PHOTOCOPYING, RECORDING, OR BY ANY INFORMATION STORAGE AND RETRIEVAL SYSTEM, WITHOUT THE WRITTEN PERMISSION OF HARRISON FRENCH ASSOCIATES, LTD.

**REMODEL**  
 STORE NUMBER: 417  
 195 CROWN ST.  
 QUARTY, TN 38463  
 JOB NUMBER: 03-18-10417

**ISSUE BLOCK**

|  |  |  |  |
|--|--|--|--|
|  |  |  |  |
|  |  |  |  |
CHECKED BY: RAF  
 DRAWN BY: JTH  
 DOCUMENT DATE: 02/05/21




2021.02.09 07:44:25-06100'


ENLARGED  
 EQUIPMENT PLANS

**PLAN LEGEND**

- EXISTING TO REMAIN
- - - EXISTING SHEAR WALL
- NEW EQUIPMENT/FINISHES
- RELOCATED EQUIPMENT
- ▨ NEW STUD WALL AS NOTED
- ▩ NEW FREEZER/COOLER PANELS AS NOTED

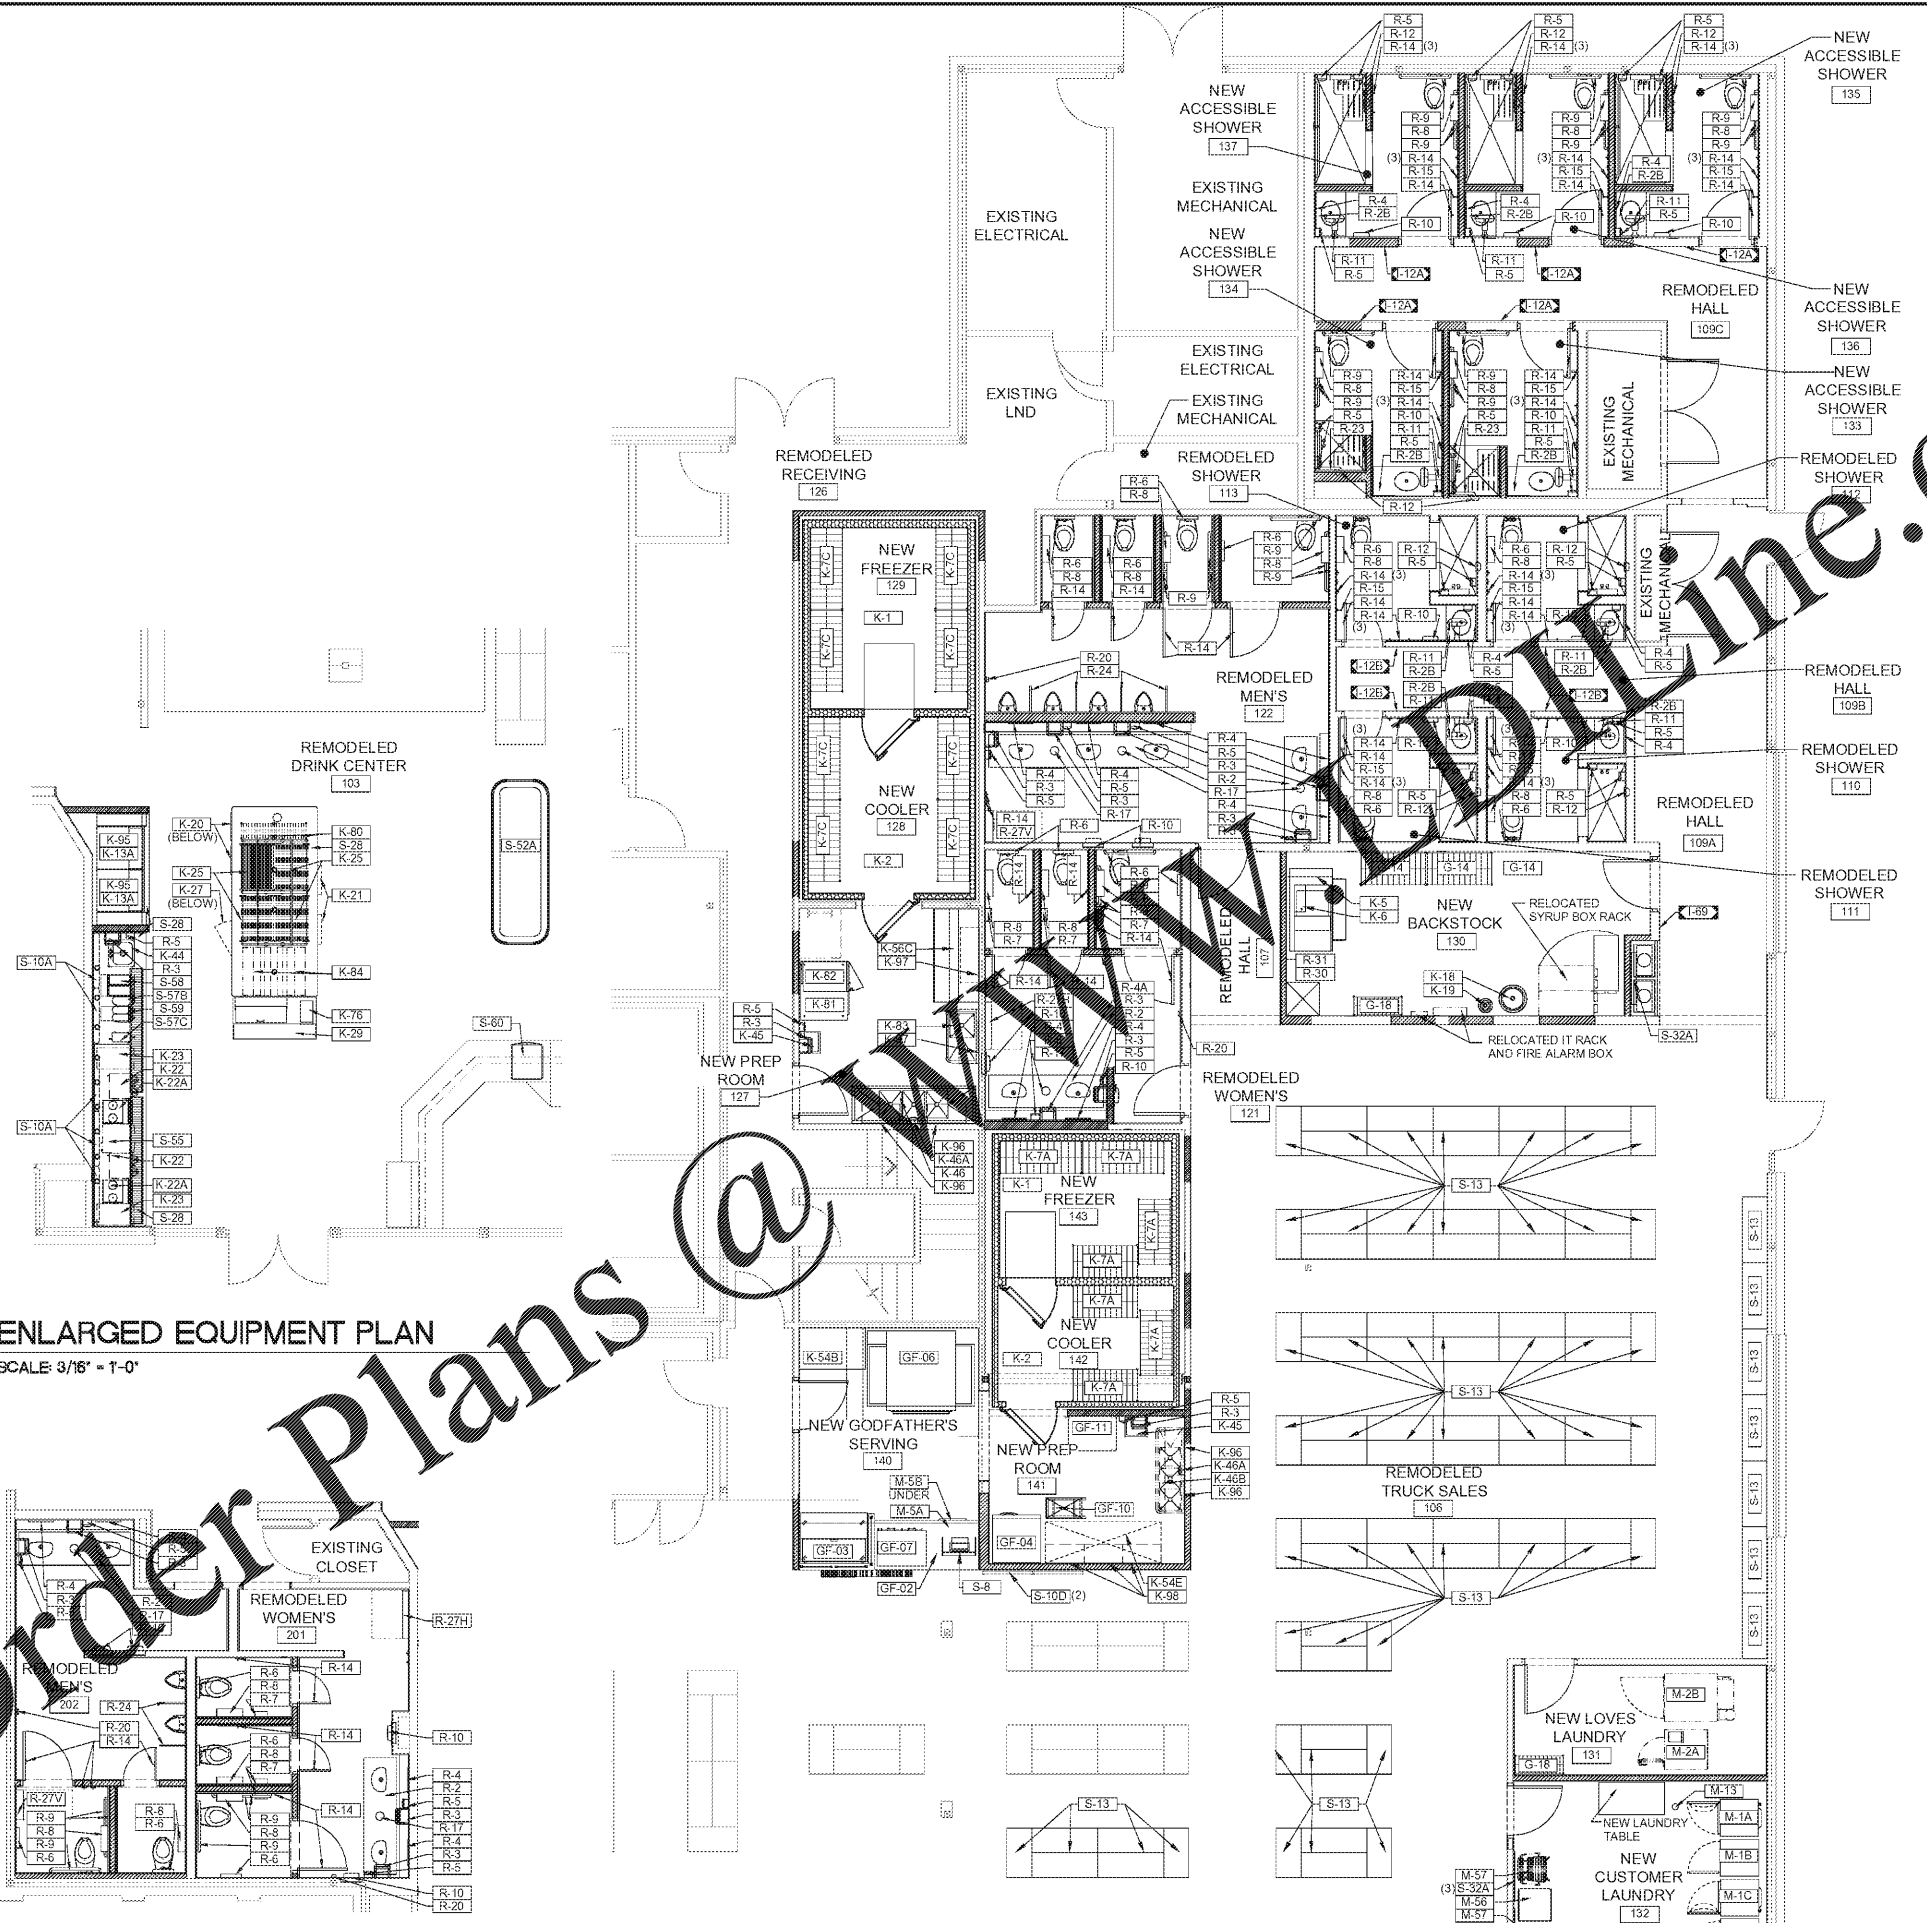

**3 ENLARGED EQUIPMENT PLAN**  
 SCALE 3/16" = 1'-0"

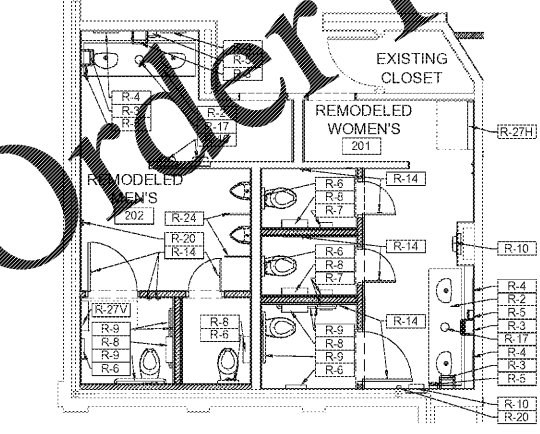

**2 ENLARGED EQUIPMENT PLAN**  
 SCALE 3/16" = 1'-0"

**1 ENLARGED EQUIPMENT PLAN**  
 SCALE 3/16" = 1'-0"

PLAN 02/05/21 09:00am User: jth Date: 02/05/21 09:00am Path: I:\479213\7780\1814\14 ENLARGED EQUIPMENT PLANS.dwg