

STIPULATION FOR REUSE
 THIS DRAWING WAS PREPARED FOR THE PROJECT AND SITE SPECIFIC. IT IS NOT TO BE REUSED FOR ANY OTHER PROJECT WITHOUT THE WRITTEN PERMISSION OF HARRISON FRENCH & ASSOCIATES, LTD. ANY REUSE OF THIS DRAWING WITHOUT THE WRITTEN PERMISSION OF HARRISON FRENCH & ASSOCIATES, LTD. IS STRICTLY PROHIBITED AND WILL BE CONSIDERED A VIOLATION OF THE CONTRACT TO THE USER.



REMODEL
 STORE NUMBER: 417
 VES. CONTROL: 05
 QUANT. IN: 46863
 JOB NUMBER: 03-18-10417

ISSUE BLOCK


CHECKED BY: RAF
 DRAWN BY: JTH
 DOCUMENT DATE: 02/05/21




INTERIOR ELEVATIONS

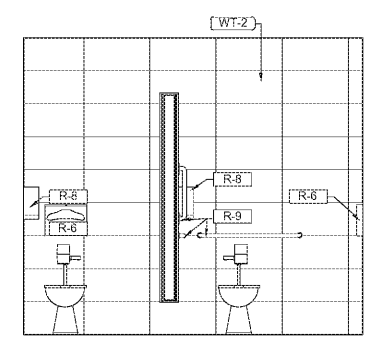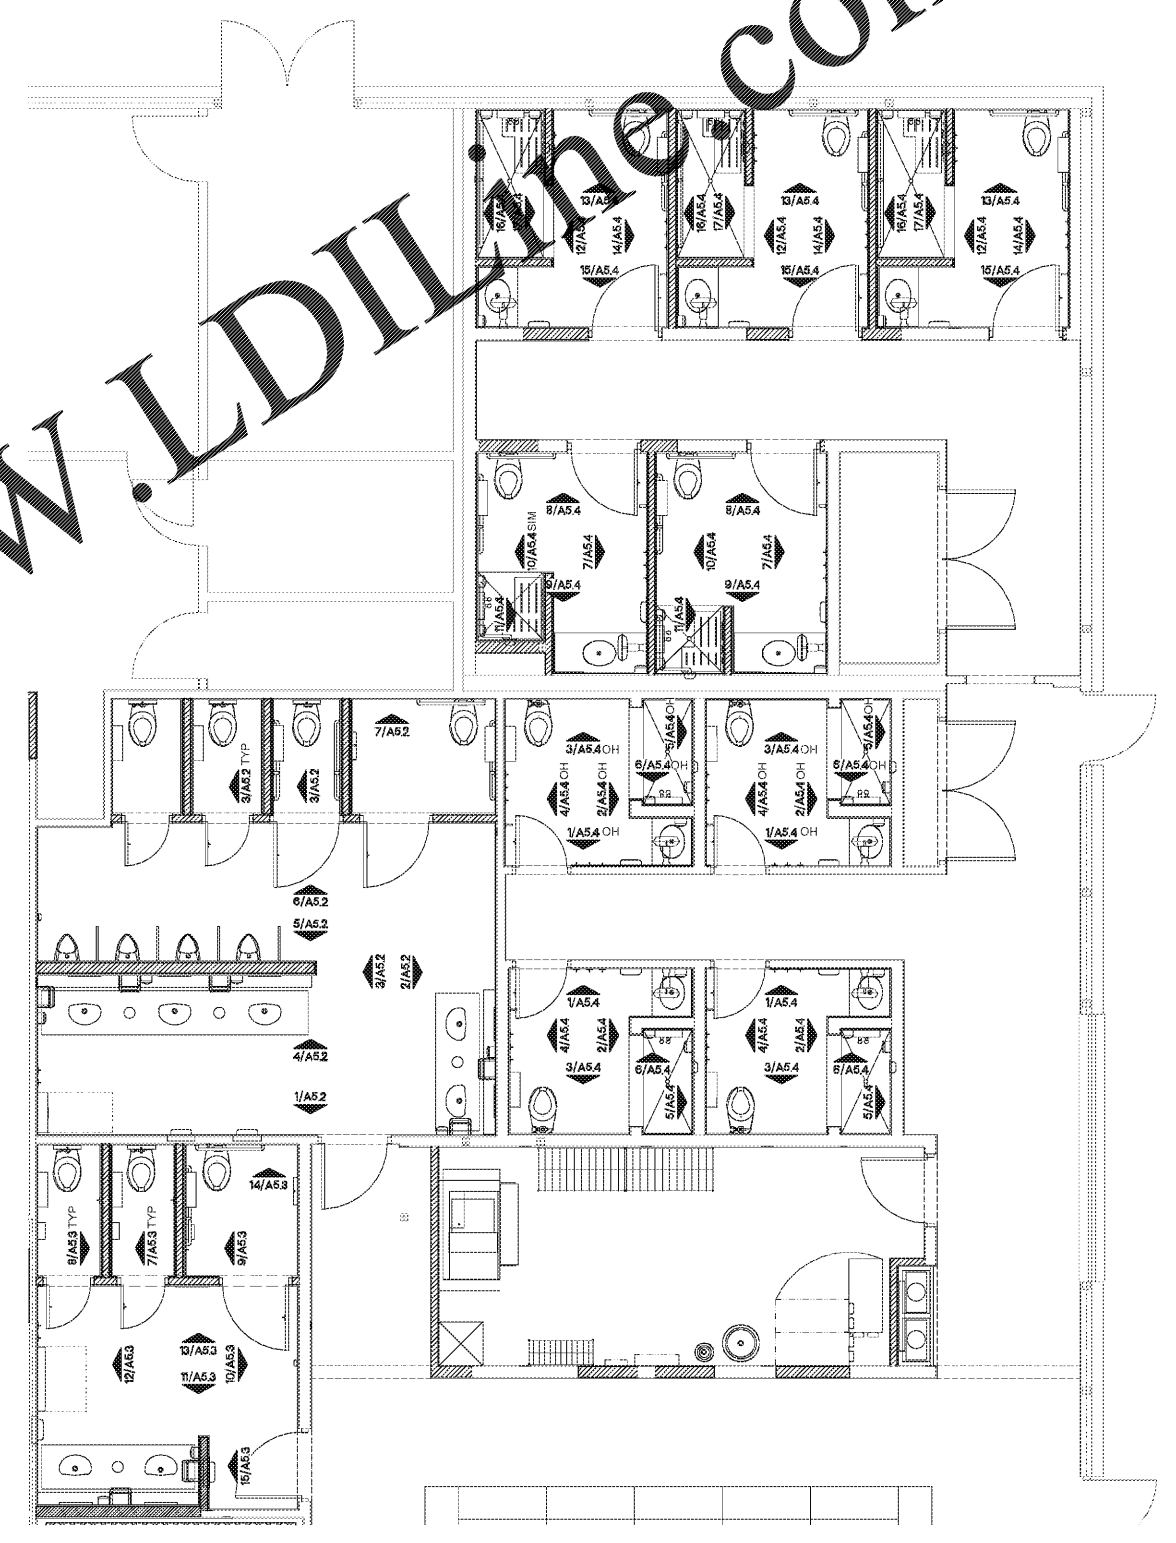


9 MENS RESTROOM ELEVATION
 SCALE: 3/8" = 1'-0"

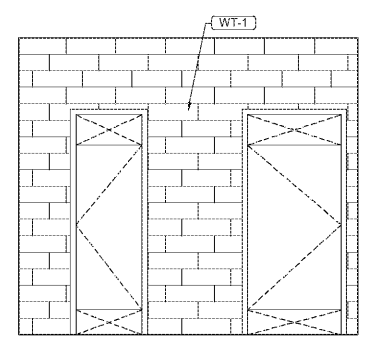


8 MENS RESTROOM ELEVATION
 SCALE: 3/8" = 1'-0"

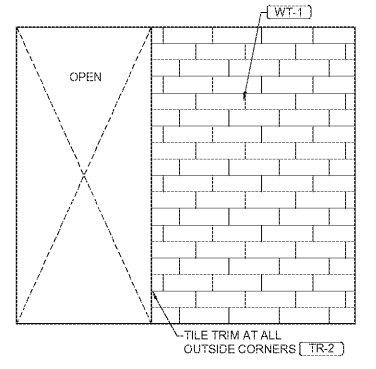


7 MENS RESTROOM ELEVATION
 SCALE: 3/8" = 1'-0"

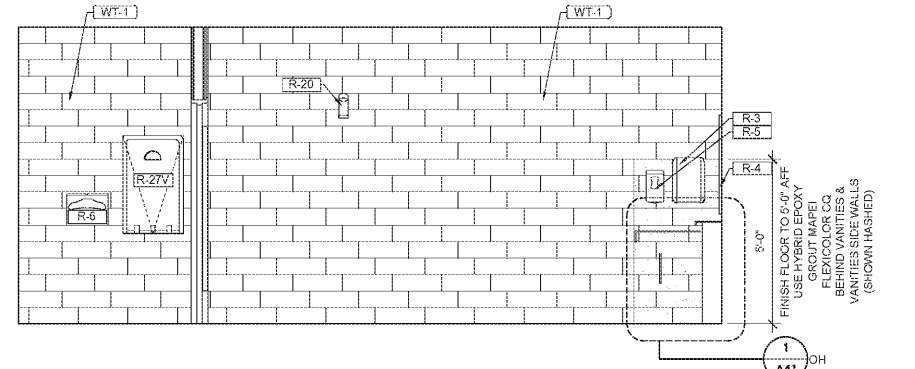


6 MENS RESTROOM ELEVATION
 SCALE: 3/8" = 1'-0"

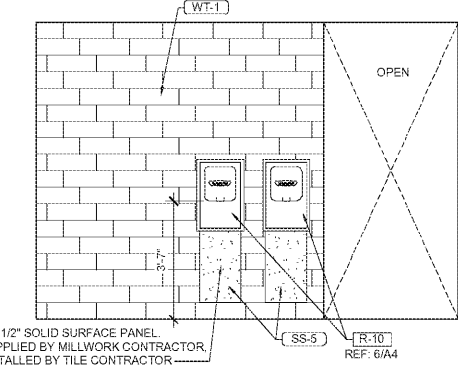


5 MENS RESTROOM ELEVATION
 SCALE: 3/8" = 1'-0"

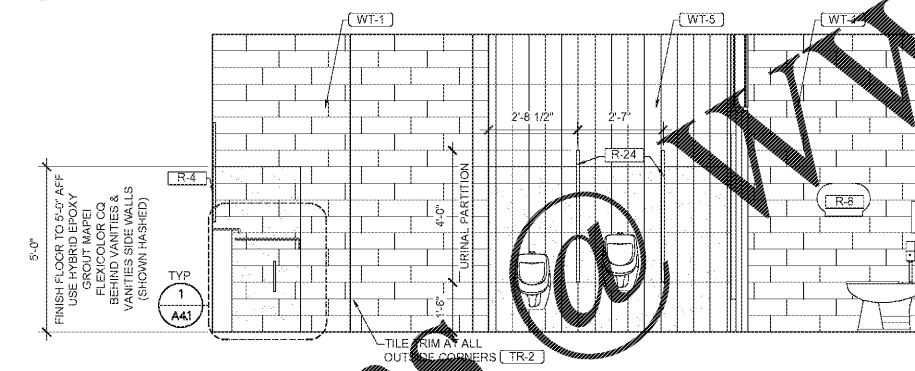

4 MENS RESTROOM ELEVATION
 SCALE: 3/8" = 1'-0"

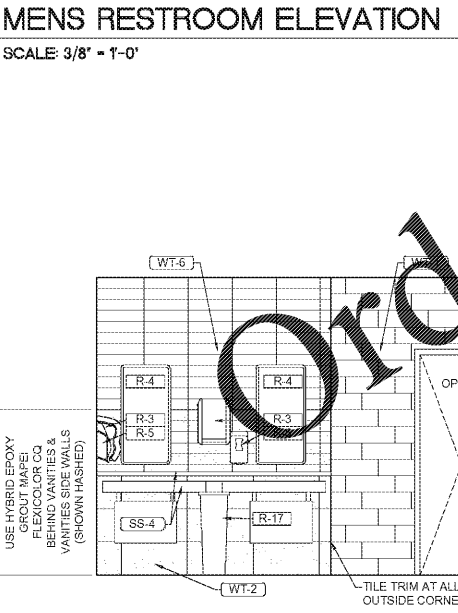

3 MENS RESTROOM ELEVATION
 SCALE: 3/8" = 1'-0"

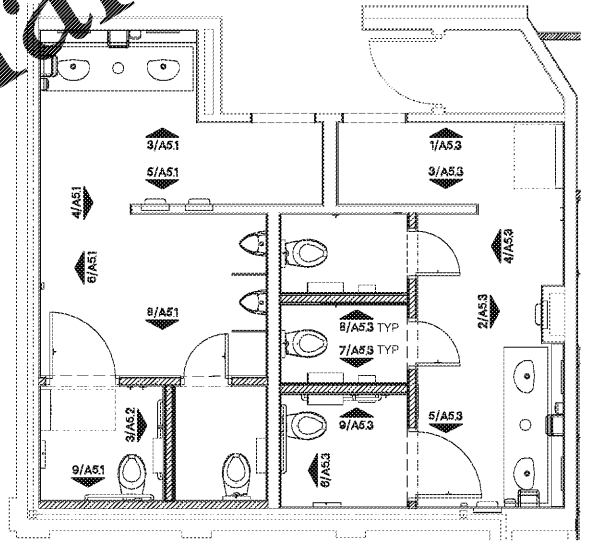

2 RESTROOM ELEVATION KEY PLAN
 SCALE: 1/4" = 1'-0"

1 RESTROOM/SHOWER ELEVATION KEY PLAN
 SCALE: 1/4" = 1'-0"

Order Plans

FILED: 2021.02.09 07:51:02-0800' L:\030315-10417-001-001-001\030315-10417-001-001\030315-10417-001-001\INTERIOR ELEVATIONS.dwg