

STIPULATION FOR REUSE
THIS DRAWING AND ANY INFORMATION CONTAINED HEREIN IS THE PROPERTY OF HARRISON FRENCH ASSOCIATES, LTD. IT IS TO BE USED ONLY FOR THE PROJECT AND SITE SPECIFICALLY IDENTIFIED HEREON. IT IS NOT TO BE REPRODUCED, COPIED, REPRINTED, OR TRANSMITTED IN ANY FORM OR BY ANY MEANS, ELECTRONIC OR MECHANICAL, INCLUDING PHOTOCOPYING, RECORDING, OR BY ANY INFORMATION STORAGE AND RETRIEVAL SYSTEM, WITHOUT THE WRITTEN PERMISSION OF HARRISON FRENCH ASSOCIATES, LTD.

REMODEL

STORE NUMBER: 447
USE ORIGIN: 05
CADD: 11/16/05
JOB NUMBER: 03-18-10417

ISSUE BLOCK


CHECKED BY: RAF
DRAWN BY: JTH
DOCUMENT DATE: 02/05/21




2021.02.09 07:50:27-06'00"

INTERIOR
ELEVATIONS


SHEET:
A5.2

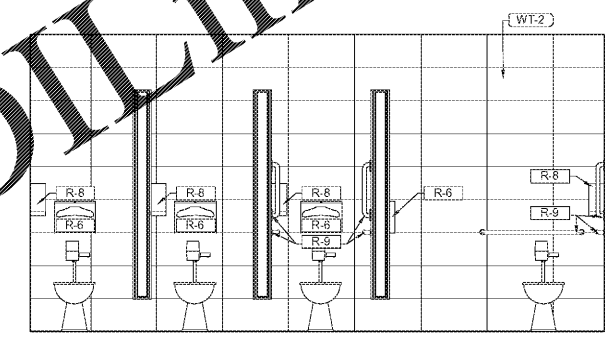


7 MENS RESTROOM ELEVATION
SCALE: 3/8" = 1'-0"

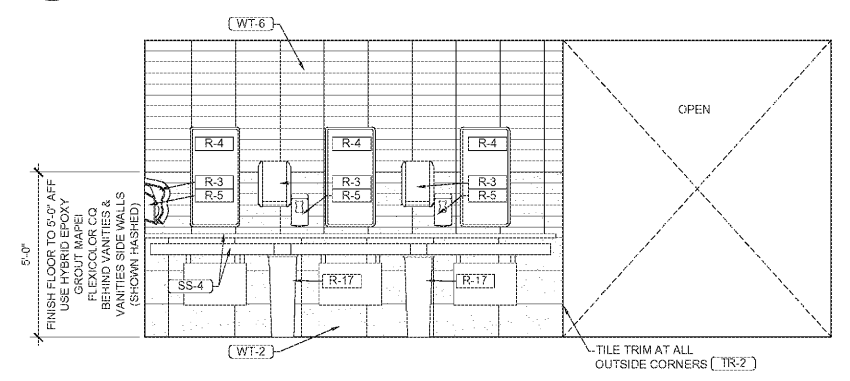


4 MENS RESTROOM ELEVATION
SCALE: 3/8" = 1'-0"

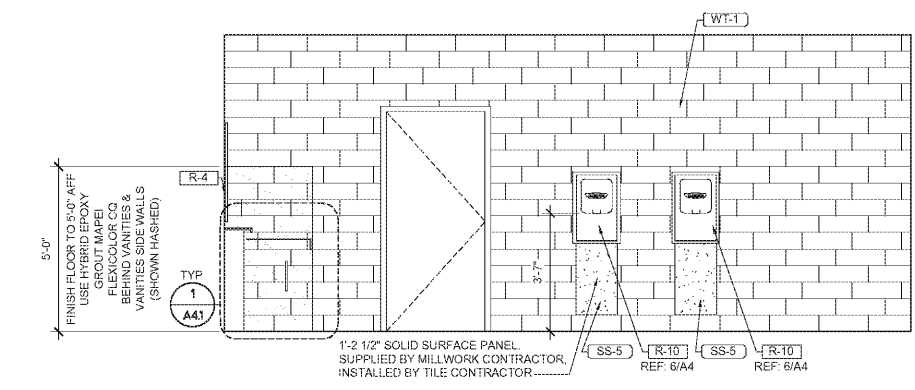


1 MENS RESTROOM ELEVATION
SCALE: 3/8" = 1'-0"

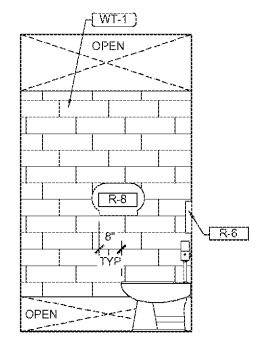


8 MENS RESTROOM ELEVATION
SCALE: 3/8" = 1'-0"

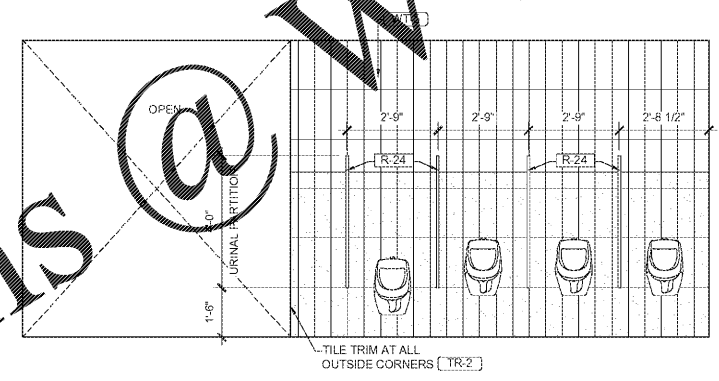


5 MENS RESTROOM ELEVATION
SCALE: 3/8" = 1'-0"

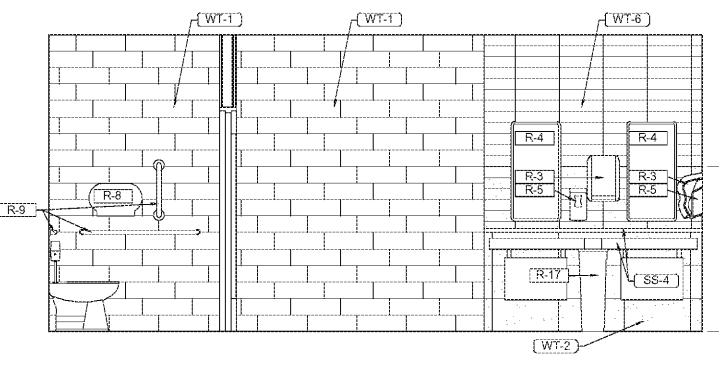


2 MENS RESTROOM ELEVATION
SCALE: 3/8" = 1'-0"

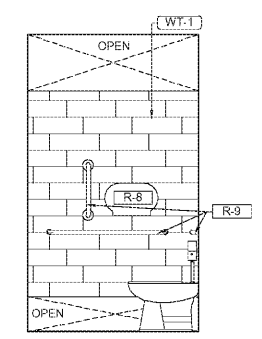

9 MENS RESTROOM ELEVATION
SCALE: 3/8" = 1'-0"

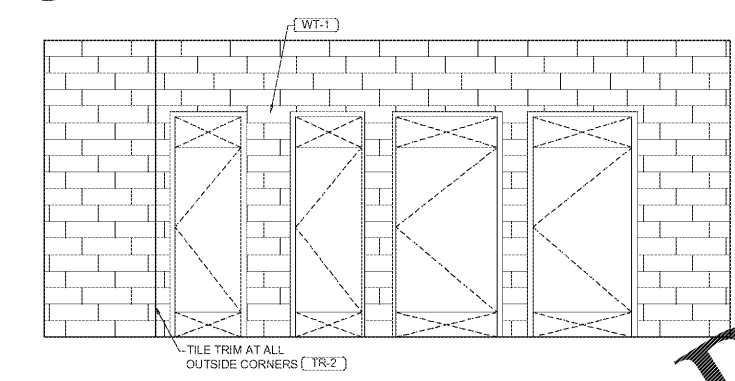

6 MENS RESTROOM ELEVATION
SCALE: 3/8" = 1'-0"

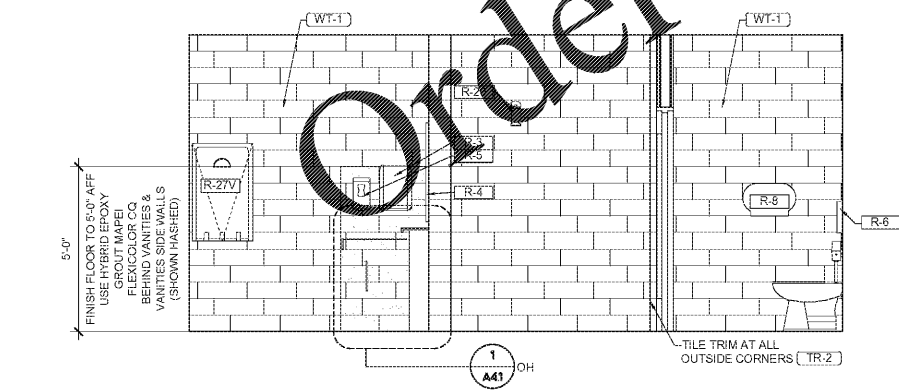

3 MENS RESTROOM ELEVATION
SCALE: 3/8" = 1'-0"

R:\05-2021-5-06-01 - New French West
 L:\0303-15-10-17 Line, City, N, 47100000\Structural\17-A5.2 INTERIOR ELEVATIONS.dwg

www.LDILine.com

Order Plans @