

**STIPULATION FOR REUSE**  
 THIS DRAWING AND ANY INFORMATION CONTAINED HEREIN IS THE PROPERTY OF HARRISON FRENCH & ASSOCIATES, LTD. IT IS TO BE USED ONLY FOR THE PROJECT AND SITE SPECIFICALLY IDENTIFIED HEREON. IT IS NOT TO BE REPRODUCED, COPIED, OR TRANSMITTED IN ANY FORM OR BY ANY MEANS, ELECTRONIC OR MECHANICAL, INCLUDING PHOTOCOPYING, RECORDING, OR BY ANY INFORMATION STORAGE AND RETRIEVAL SYSTEM, WITHOUT THE WRITTEN PERMISSION OF HARRISON FRENCH & ASSOCIATES, LTD.

**REMODEL**  
 STORE NUMBER: 417  
 15% CHARGE ON QUANTITY ADDED  
 JOB NUMBER: 03-18-10417

**ISSUE BLOCK**


NO.	DATE	DESCRIPTION

CHECKED BY: RAF  
 DRAWN BY: JTH  
 DOCUMENT DATE: 02/05/21




2021.02.09 07:52:30-0600


INTERIOR ELEVATIONS

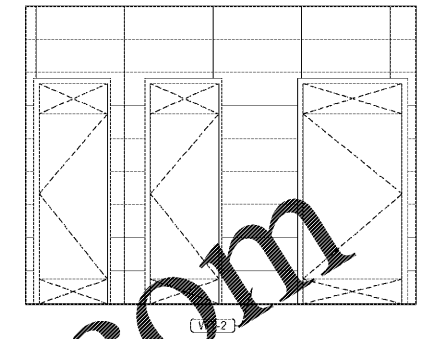


**13 WOMENS RESTROOM ELEVATION**  
 SCALE: 3/8" = 1'-0"

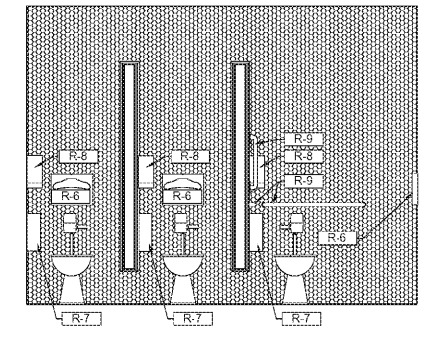


**14 WOMENS RESTROOM ELEVATION**  
 SCALE: 3/8" = 1'-0"

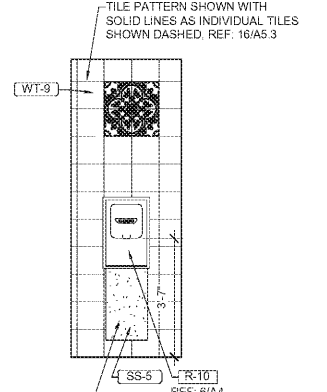


**15 WOMENS RESTROOM ELEVATION**  
 SCALE: 3/8" = 1'-0"

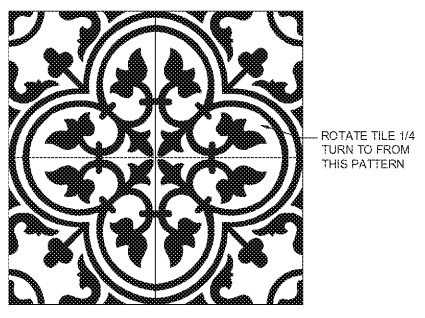


**16 FINISH TILE (WT-9) PATTERN DETAIL**  
 SCALE: 3/8" = 1'-0"

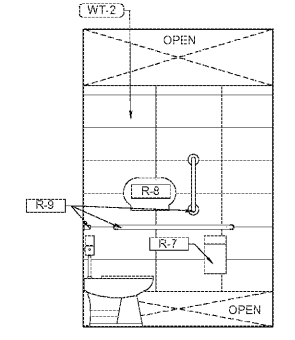


**9 WOMENS RESTROOM ELEVATION**  
 SCALE: 3/8" = 1'-0"

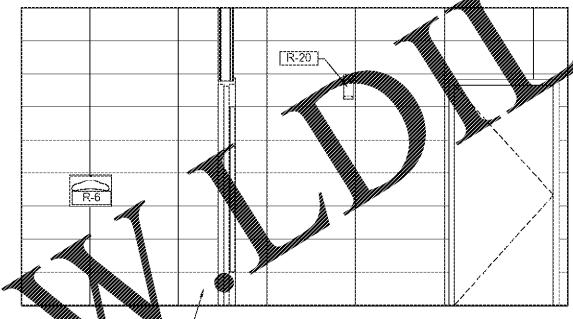


**10 WOMENS RESTROOM ELEVATION**  
 SCALE: 3/8" = 1'-0"

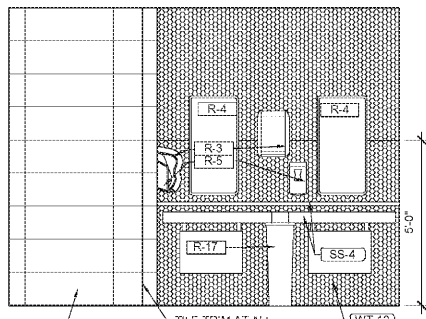


**11 WOMENS RESTROOM ELEVATION**  
 SCALE: 3/8" = 1'-0"

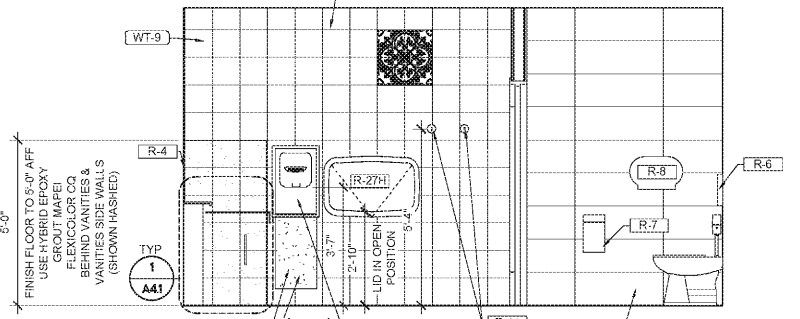


**12 WOMENS RESTROOM ELEVATION**  
 SCALE: 3/8" = 1'-0"

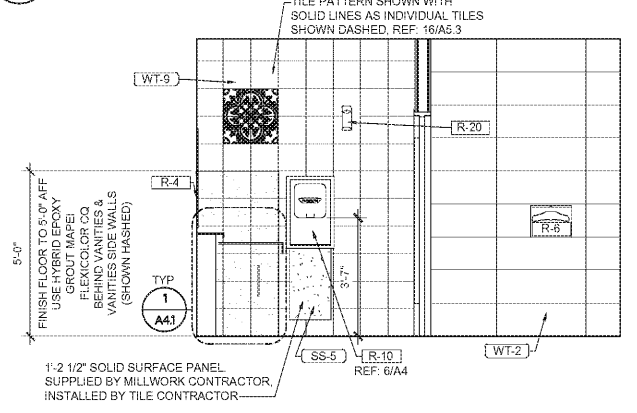


**5 WOMENS RESTROOM ELEVATION**  
 SCALE: 3/8" = 1'-0"

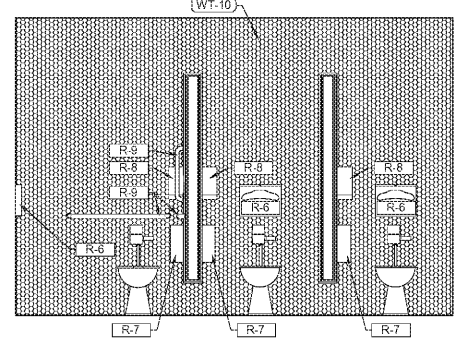


**6 WOMENS RESTROOM ELEVATION**  
 SCALE: 3/8" = 1'-0"

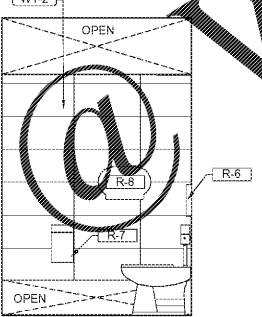


**7 WOMENS RESTROOM ELEVATION**  
 SCALE: 3/8" = 1'-0"

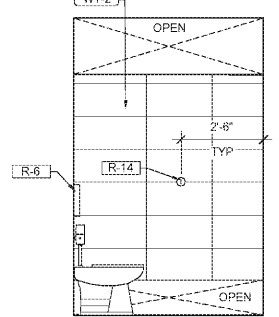


**8 WOMENS RESTROOM ELEVATION**  
 SCALE: 3/8" = 1'-0"

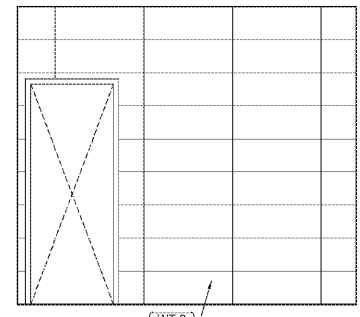


**1 WOMENS RESTROOM ELEVATION**  
 SCALE: 3/8" = 1'-0"

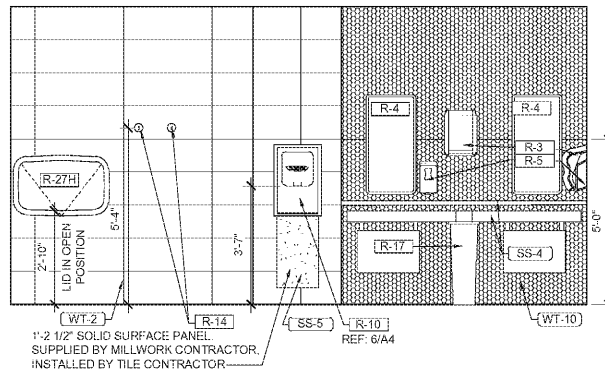

**2 WOMENS RESTROOM ELEVATION**  
 SCALE: 3/8" = 1'-0"

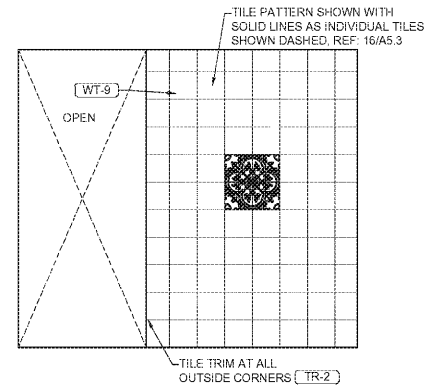

**3 WOMENS RESTROOM ELEVATION**  
 SCALE: 3/8" = 1'-0"

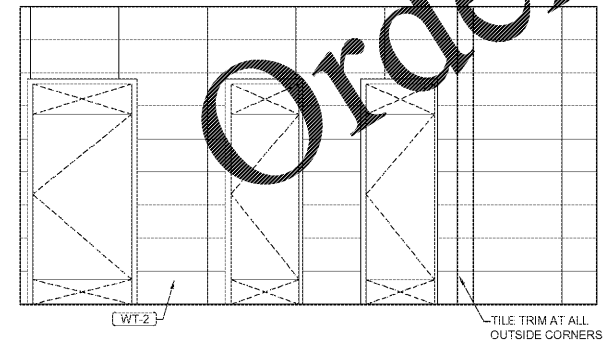

**4 WOMENS RESTROOM ELEVATION**  
 SCALE: 3/8" = 1'-0"

DATE: 02/05/21 11:48 AM  
 USER: JTH  
 PROJECT: 03-18-10417  
 SHEET: A5.3  
 TITLE: INTERIOR ELEVATIONS.dwg

Order Plans @ www.WLDLine.com