


TYPICAL SECTION 7
LA ROCHE AVENUE-TANGENT SECTION W/ TURN LANE
URBAN OVERLAY & FULL DEPTH WIDENING WITH BIKE LANES

STA 168+98.41 TO STA 170+58.13

NOTE:
STA. 168+98.41 TO STA. 169+50.00 165 LB/SY OVERLAY W/ VARIABLE MILLING, LEVELING AS NEEDED
STA. 169+50.00 TO STA. 170+58.13 1 1/2" MILL - 165 LB/SY INLAY, MATCH EXISTING GRADES-CROSS SLOPE
FOR WIDENING 5' OR LESS, CLASS B WIDENING SHALL BE USED AS PER DETAIL ON DRAWING 05-0005.

- Ⓐ RECYCLED ASPH CONC 12.5 mm SUPERPAVE GP2 ONLY, INCL BITUM H LIME - 165LB/SY
- Ⓑ RECYCLED ASPH CONC 19 mm SUPERPAVE GP1 OR GP2, INCL BITUM H LIME - 220LB/SY
- Ⓒ RECYCLED ASPH CONC 25 mm SUPERPAVE GP1 OR GP2, INCL BITUM H LIME - 330LB/SY
- Ⓓ GRADED AGGREGATE BASE COURSE - 8"
- Ⓔ CONC CURB AND GUTTER 8"x18", TP2
- Ⓕ CONC CURB AND GUTTER 8"x30", TP2
- Ⓖ RECYCLED ASPH CONC LEVELING, INCL BITUM H LIME
- Ⓗ PAVE REINFORCEMENT FABRIC STRIPS, TP2, 18"
- Ⓘ VARIABLE MILLING

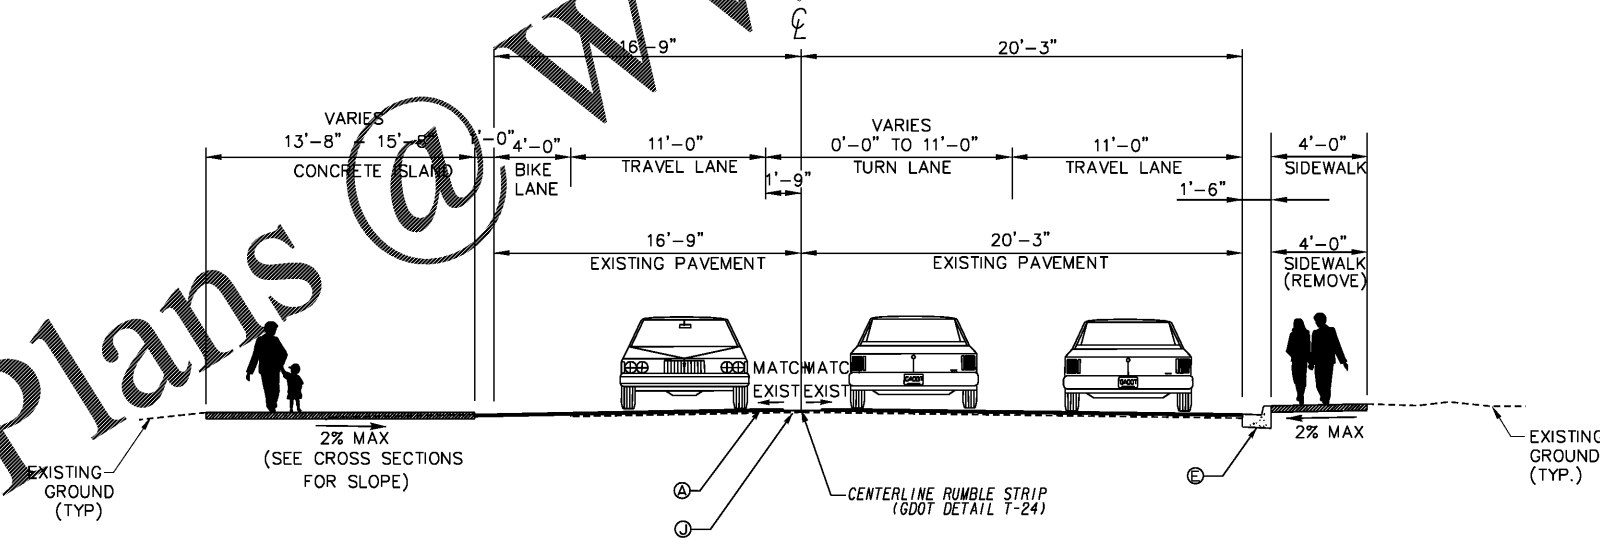


TYPICAL SECTION 8
LA ROCHE AVENUE-TANGENT SECTION W/ TURN LANE
URBAN MILL & INLAY

STA 170+58.13 TO STA 172+70.43

Order Plans @ WWW.WWDILINE.COM

THOMAS & HUTTON
Engineering | Surveying | Planning | GIS | Consulting
50 Park of Commerce Way • PO Box 2727
Savannah, GA 31402-2727 • 912.234.5300
www.thomasandhutton.com
Charleston, SC | Columbia, SC | Myrtle Beach, SC
Savannah, GA | Wilmington, NC

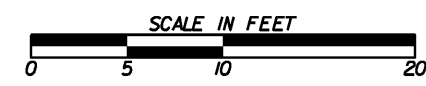

REVISION DATES

| NO. | DATE | DESCRIPTION |
|-----|------|-------------|
| | | |
| | | |
| | | |
| | | |
| | | |
| | | |
| | | |
| | | |
| | | |

TYPICAL SECTIONS
DELESSEPS/LA ROCHE AVE FM
WATERS AVE TO SKIDAWAY RD

| | | |
|--------------|-------|-------------|
| CHECKED: | DATE: | DRAWING No. |
| BACKCHECKED: | DATE: | 05-0004 |
| CORRECTED: | DATE: | |
| VERIFIED: | DATE: | |