


MATCH LINE STA. 120+00.00 DRAWING No. 19-0004

MATCH LINE STA. 126+00.00 DRAWING No. 19-0005

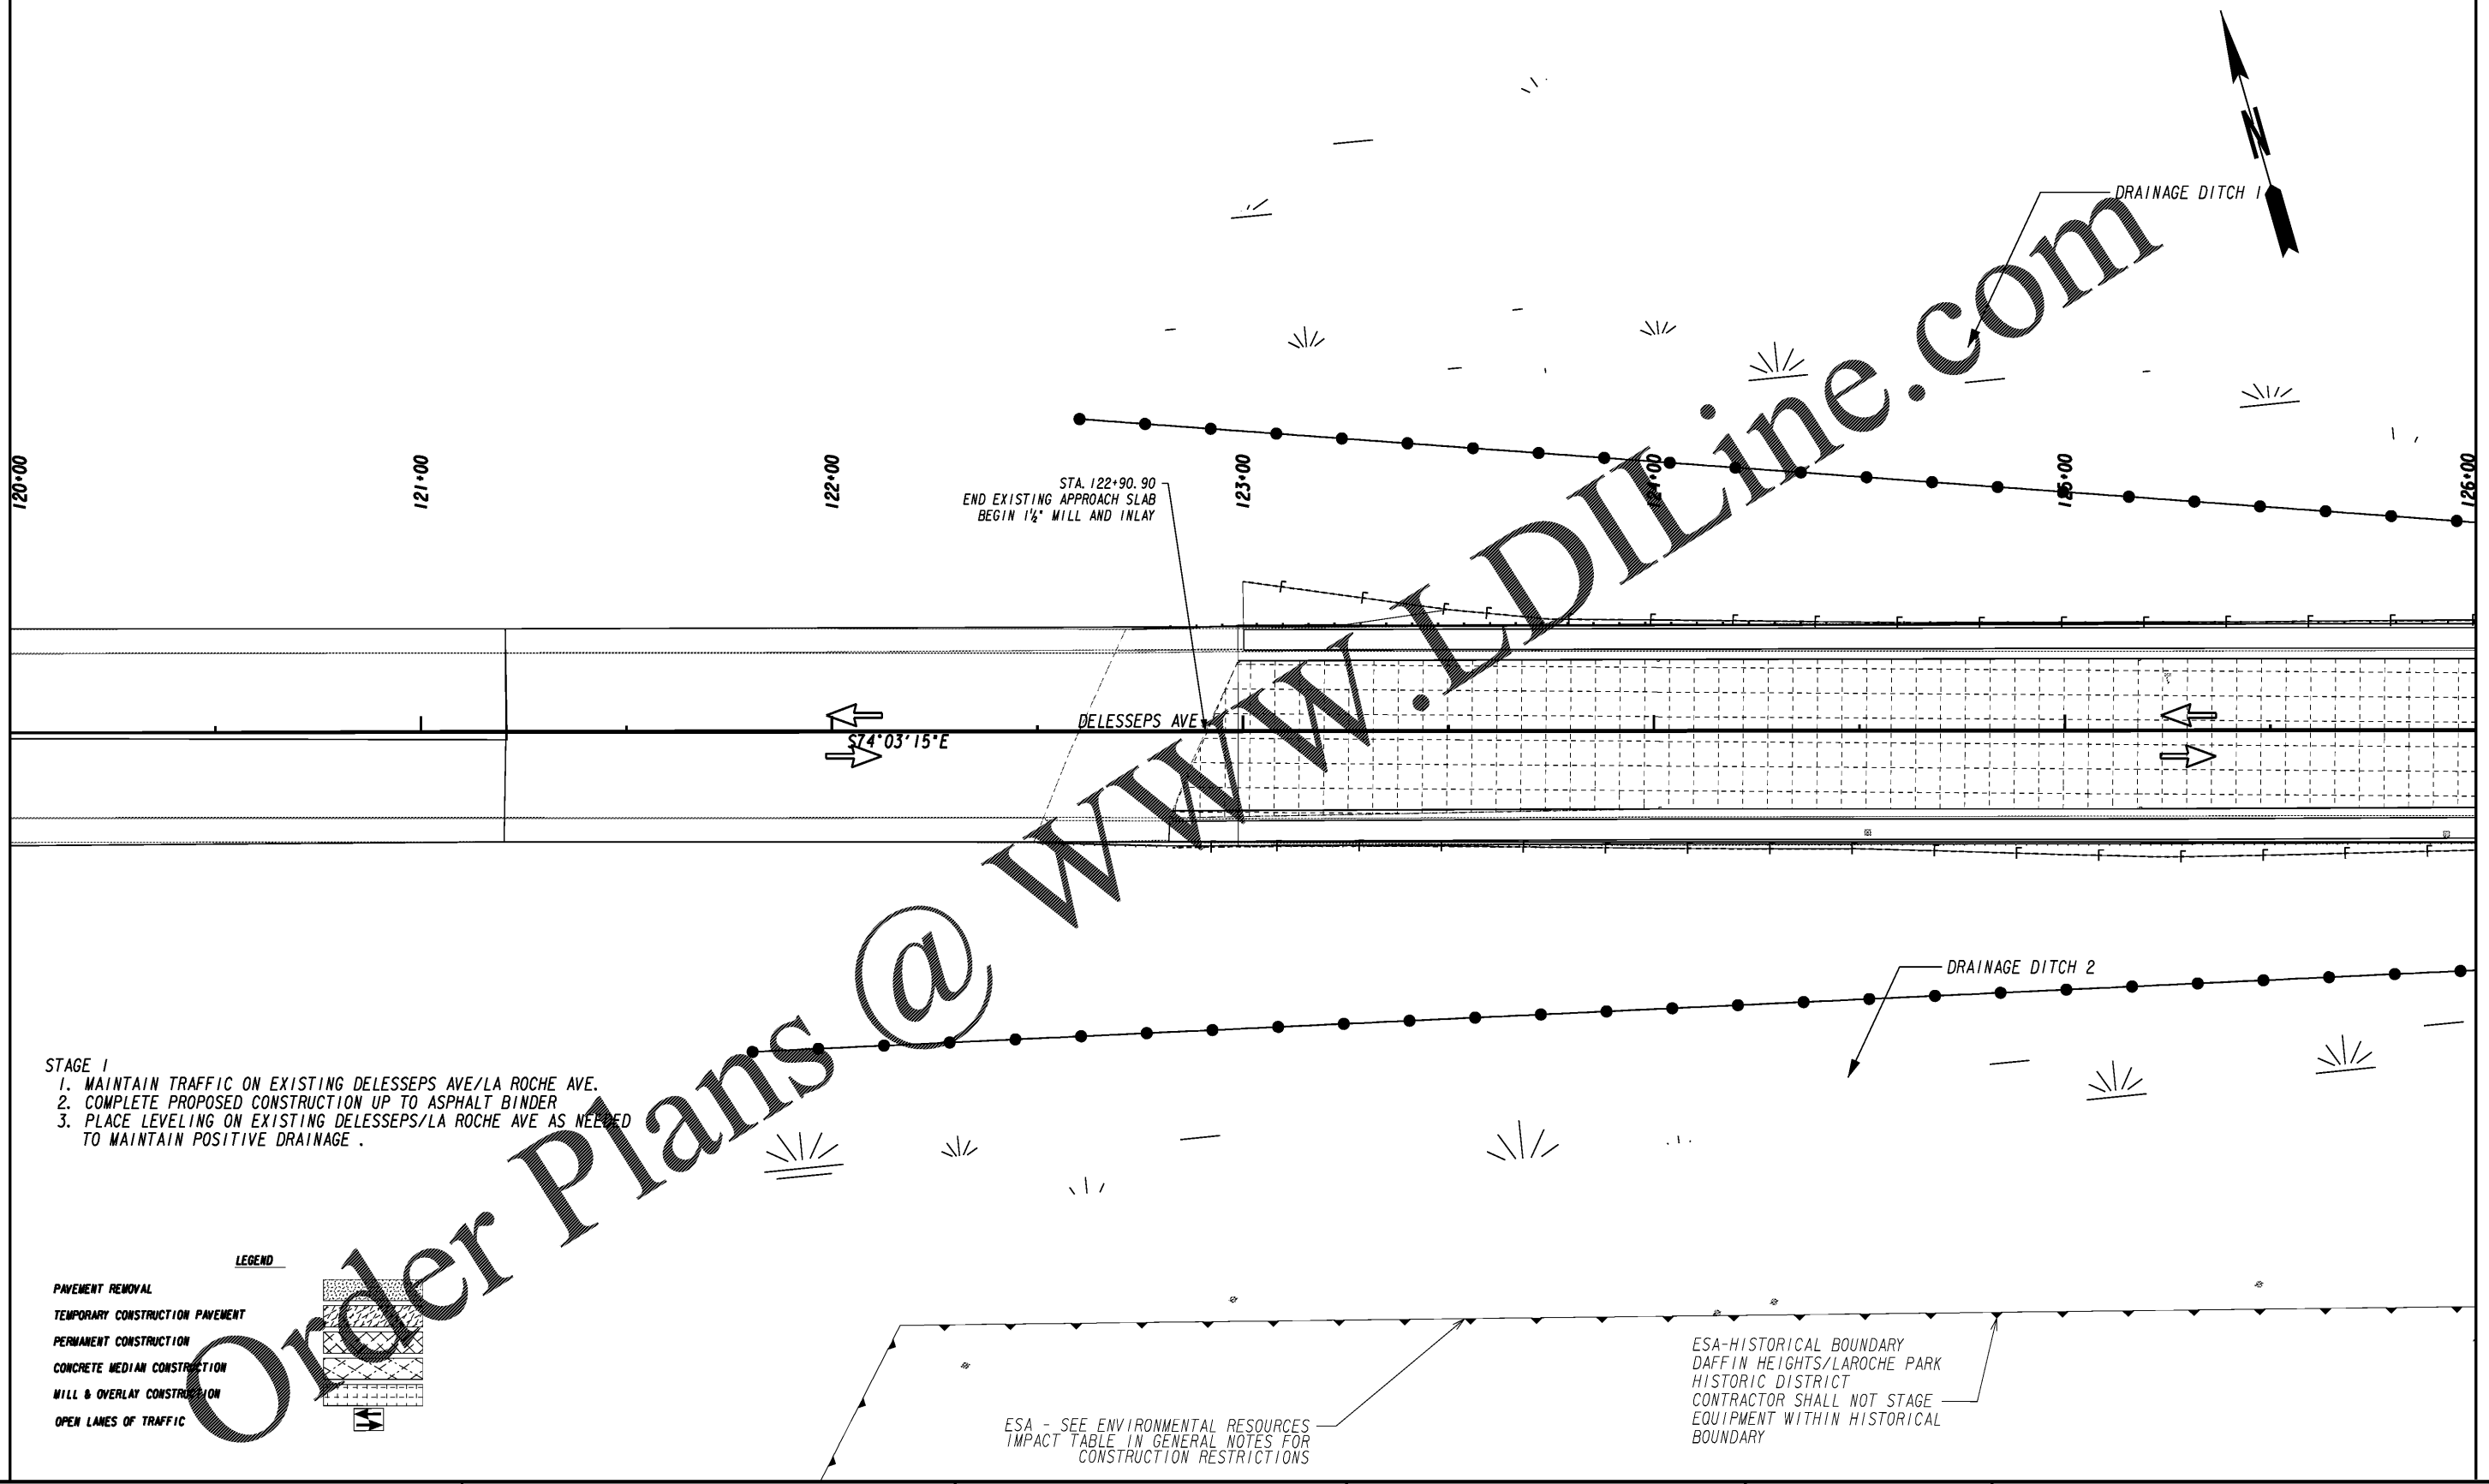

- STAGE 1**
1. MAINTAIN TRAFFIC ON EXISTING DELESSEPS AVE/LA ROCHE AVE.
 2. COMPLETE PROPOSED CONSTRUCTION UP TO ASPHALT BINDER
 3. PLACE LEVELING ON EXISTING DELESSEPS/LA ROCHE AVE AS NEEDED TO MAINTAIN POSITIVE DRAINAGE .


LEGEND

- PAVEMENT REMOVAL
- TEMPORARY CONSTRUCTION PAVEMENT
- PERMANENT CONSTRUCTION
- CONCRETE MEDIAN CONSTRUCTION
- MILL & OVERLAY CONSTRUCTION
- OPEN LANES OF TRAFFIC

- PROPERTY AND EXISTING R/W LINE
- REQUIRED R/W LINE
- CONSTRUCTION LIMITS
- EASEMENT FOR CONSTR & MAINTENANCE OF SLOPES
- EASEMENT FOR CONSTR OF SLOPES
- EASEMENT FOR CONSTR OF DRIVES

- BEGIN LIMIT OF ACCESS.....BLA
- END LIMIT OF ACCESS.....ELA
- LIMIT OF ACCESS
- REQ'D R/W & LIMIT OF ACCESS
- ORANGE BARRIER FENCE
- ESA - ENV. SENSITIVE AREA (SEE ERIT 4-)

THOMAS & HUTTON
Engineering | Surveying | Planning | GIS | Consulting
50 Park of Commerce Way • PO Box 2727
Savannah, GA 31402-2727 • 912.234.5300
www.thomasandhutton.com
Charleston, SC | Columbia, SC | Myrtle Beach, SC
Savannah, GA | Wilmington, NC

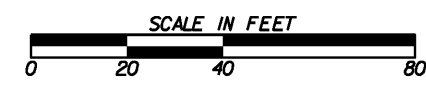

REVISION DATES	

CONSTRUCTION STAGING PLAN-STAGE 1
DELESSEPS/LA ROCHE AVE FM
WATERS AVE TO SKIDAWAY RD

CHECKED:	DATE:	DRAWING No. 19-0005
BACKCHECKED:	DATE:	
CORRECTED:	DATE:	
VERIFIED:	DATE:	