


Order Plans @ [www.LDOnline.com](http://www.LDOnline.com)

REQ'D 22 SO. YDS.  
THERMOPLASTIC WHITE  
TRAFFIC STRIPING,  
DETAIL "A".


BEGIN PROJECT  
CENTERLINE INTERSECTION  
DELESSEPS AVE STA 99+99.92  
WATERS AVE STA 202+57.74

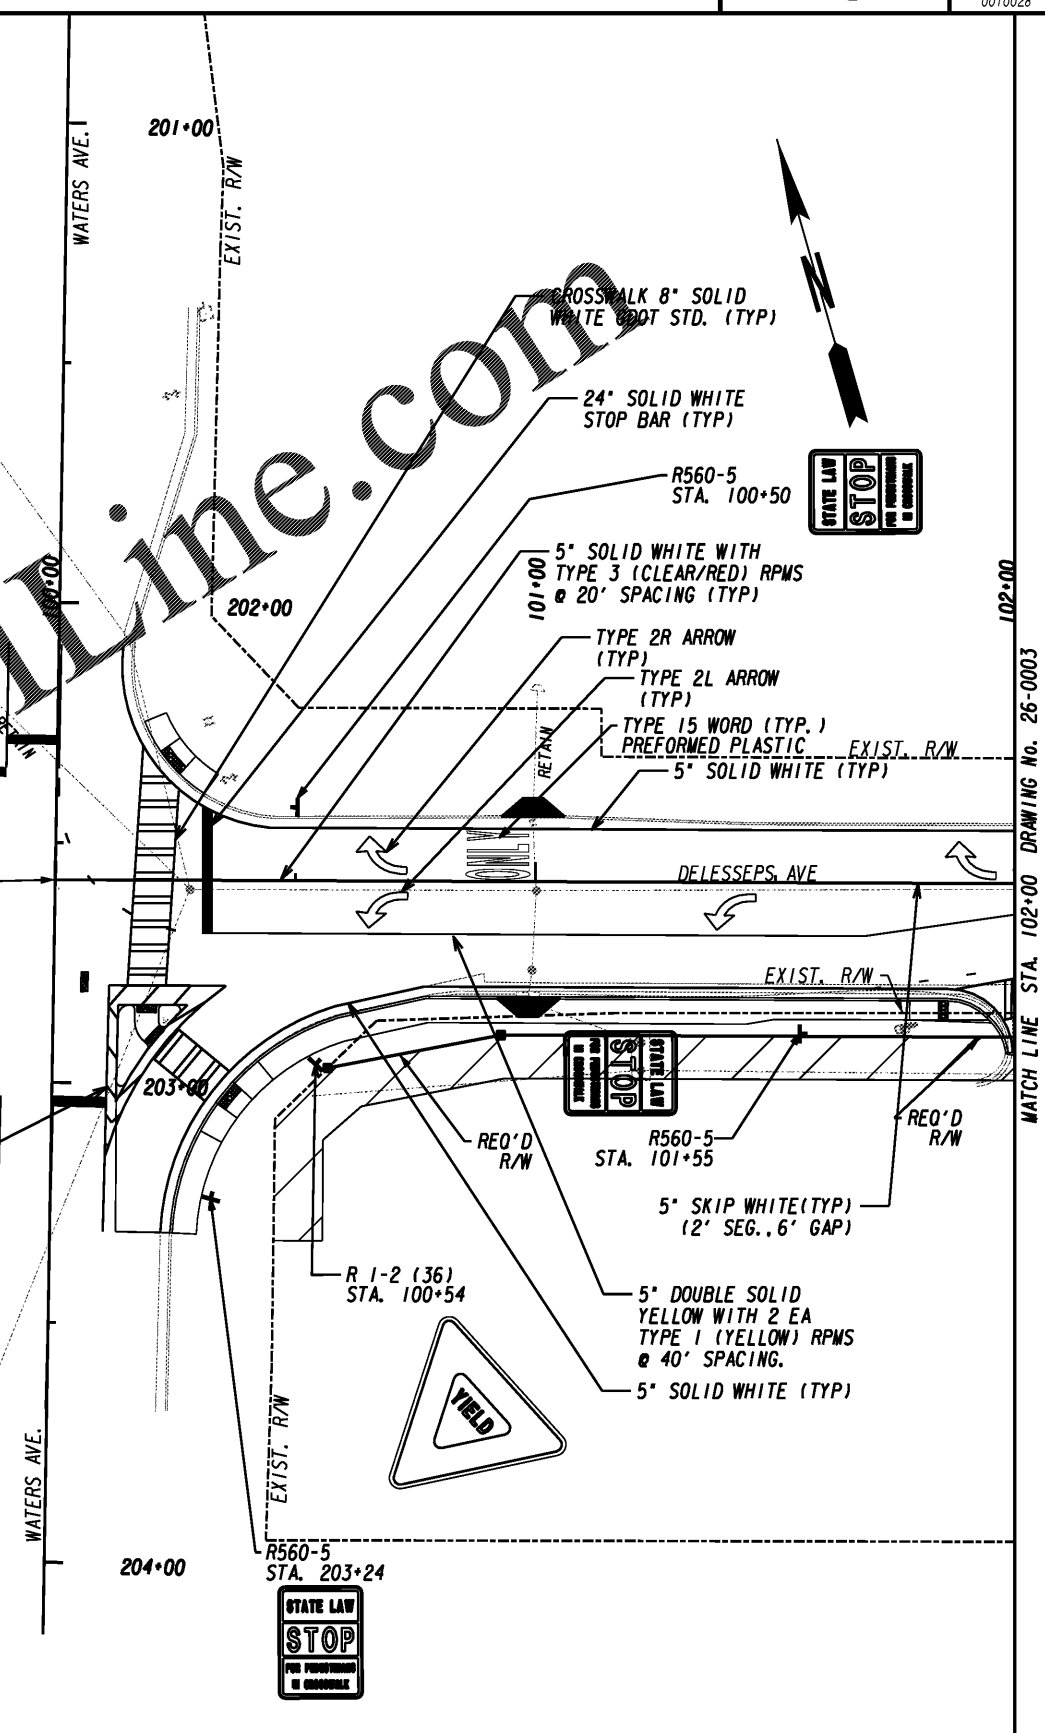

PROPERTY AND EXISTING R/W LINE	-----e-----
REQUIRED R/W LINE	-----
CONSTRUCTION LIMITS	-----C-----
EASEMENT FOR CONSTR & MAINTENANCE OF SLOPES	-----F-----
EASEMENT FOR CONSTR OF SLOPES	[Hatched Box]
EASEMENT FOR CONSTR OF DRIVES	[Cross-hatched Box]

BEGIN LIMIT OF ACCESS.....BLA	[Symbol]
END LIMIT OF ACCESS.....ELA	[Symbol]
LIMIT OF ACCESS	[Symbol]
REQ'D R/W & LIMIT OF ACCESS	[Symbol]
ORANGE BARRIER FENCE	[Symbol]
ESA - ENV. SENSITIVE AREA (SEE ERIT TABLE)	[Symbol]

**THOMAS & HUTTON**  
 Engineering | Surveying | Planning | GIS | Consulting  
 50 Park of Commerce Way • PO Box 2727  
 Savannah, GA 31402-2727 • 912.234.5300  
 www.thomasandhutton.com  
 Charleston, SC | Columbia, SC | Myrtle Beach, SC  
 Savannah, GA | Wilmington, NC

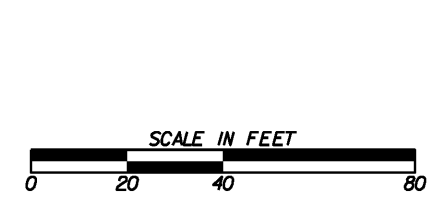

REVISION DATES	

**SIGNING AND MARKING PLANS**  
 DELESSEPS/LA ROCHE AVE FM  
 WATERS AVE TO SKIDAWAY RD

CHECKED:	DATE:	DRAWING No. <b>26-0001</b>
BACKCHECKED:	DATE:	
CORRECTED:	DATE:	
VERIFIED:	DATE:	