


MATCH LINE STA. 120+00.00 DRAWING No. 26-0005

MATCH LINE STA. 126+00.00 DRAWING No. 26-0007


Order Plans @ WWW.LDILLING.COM

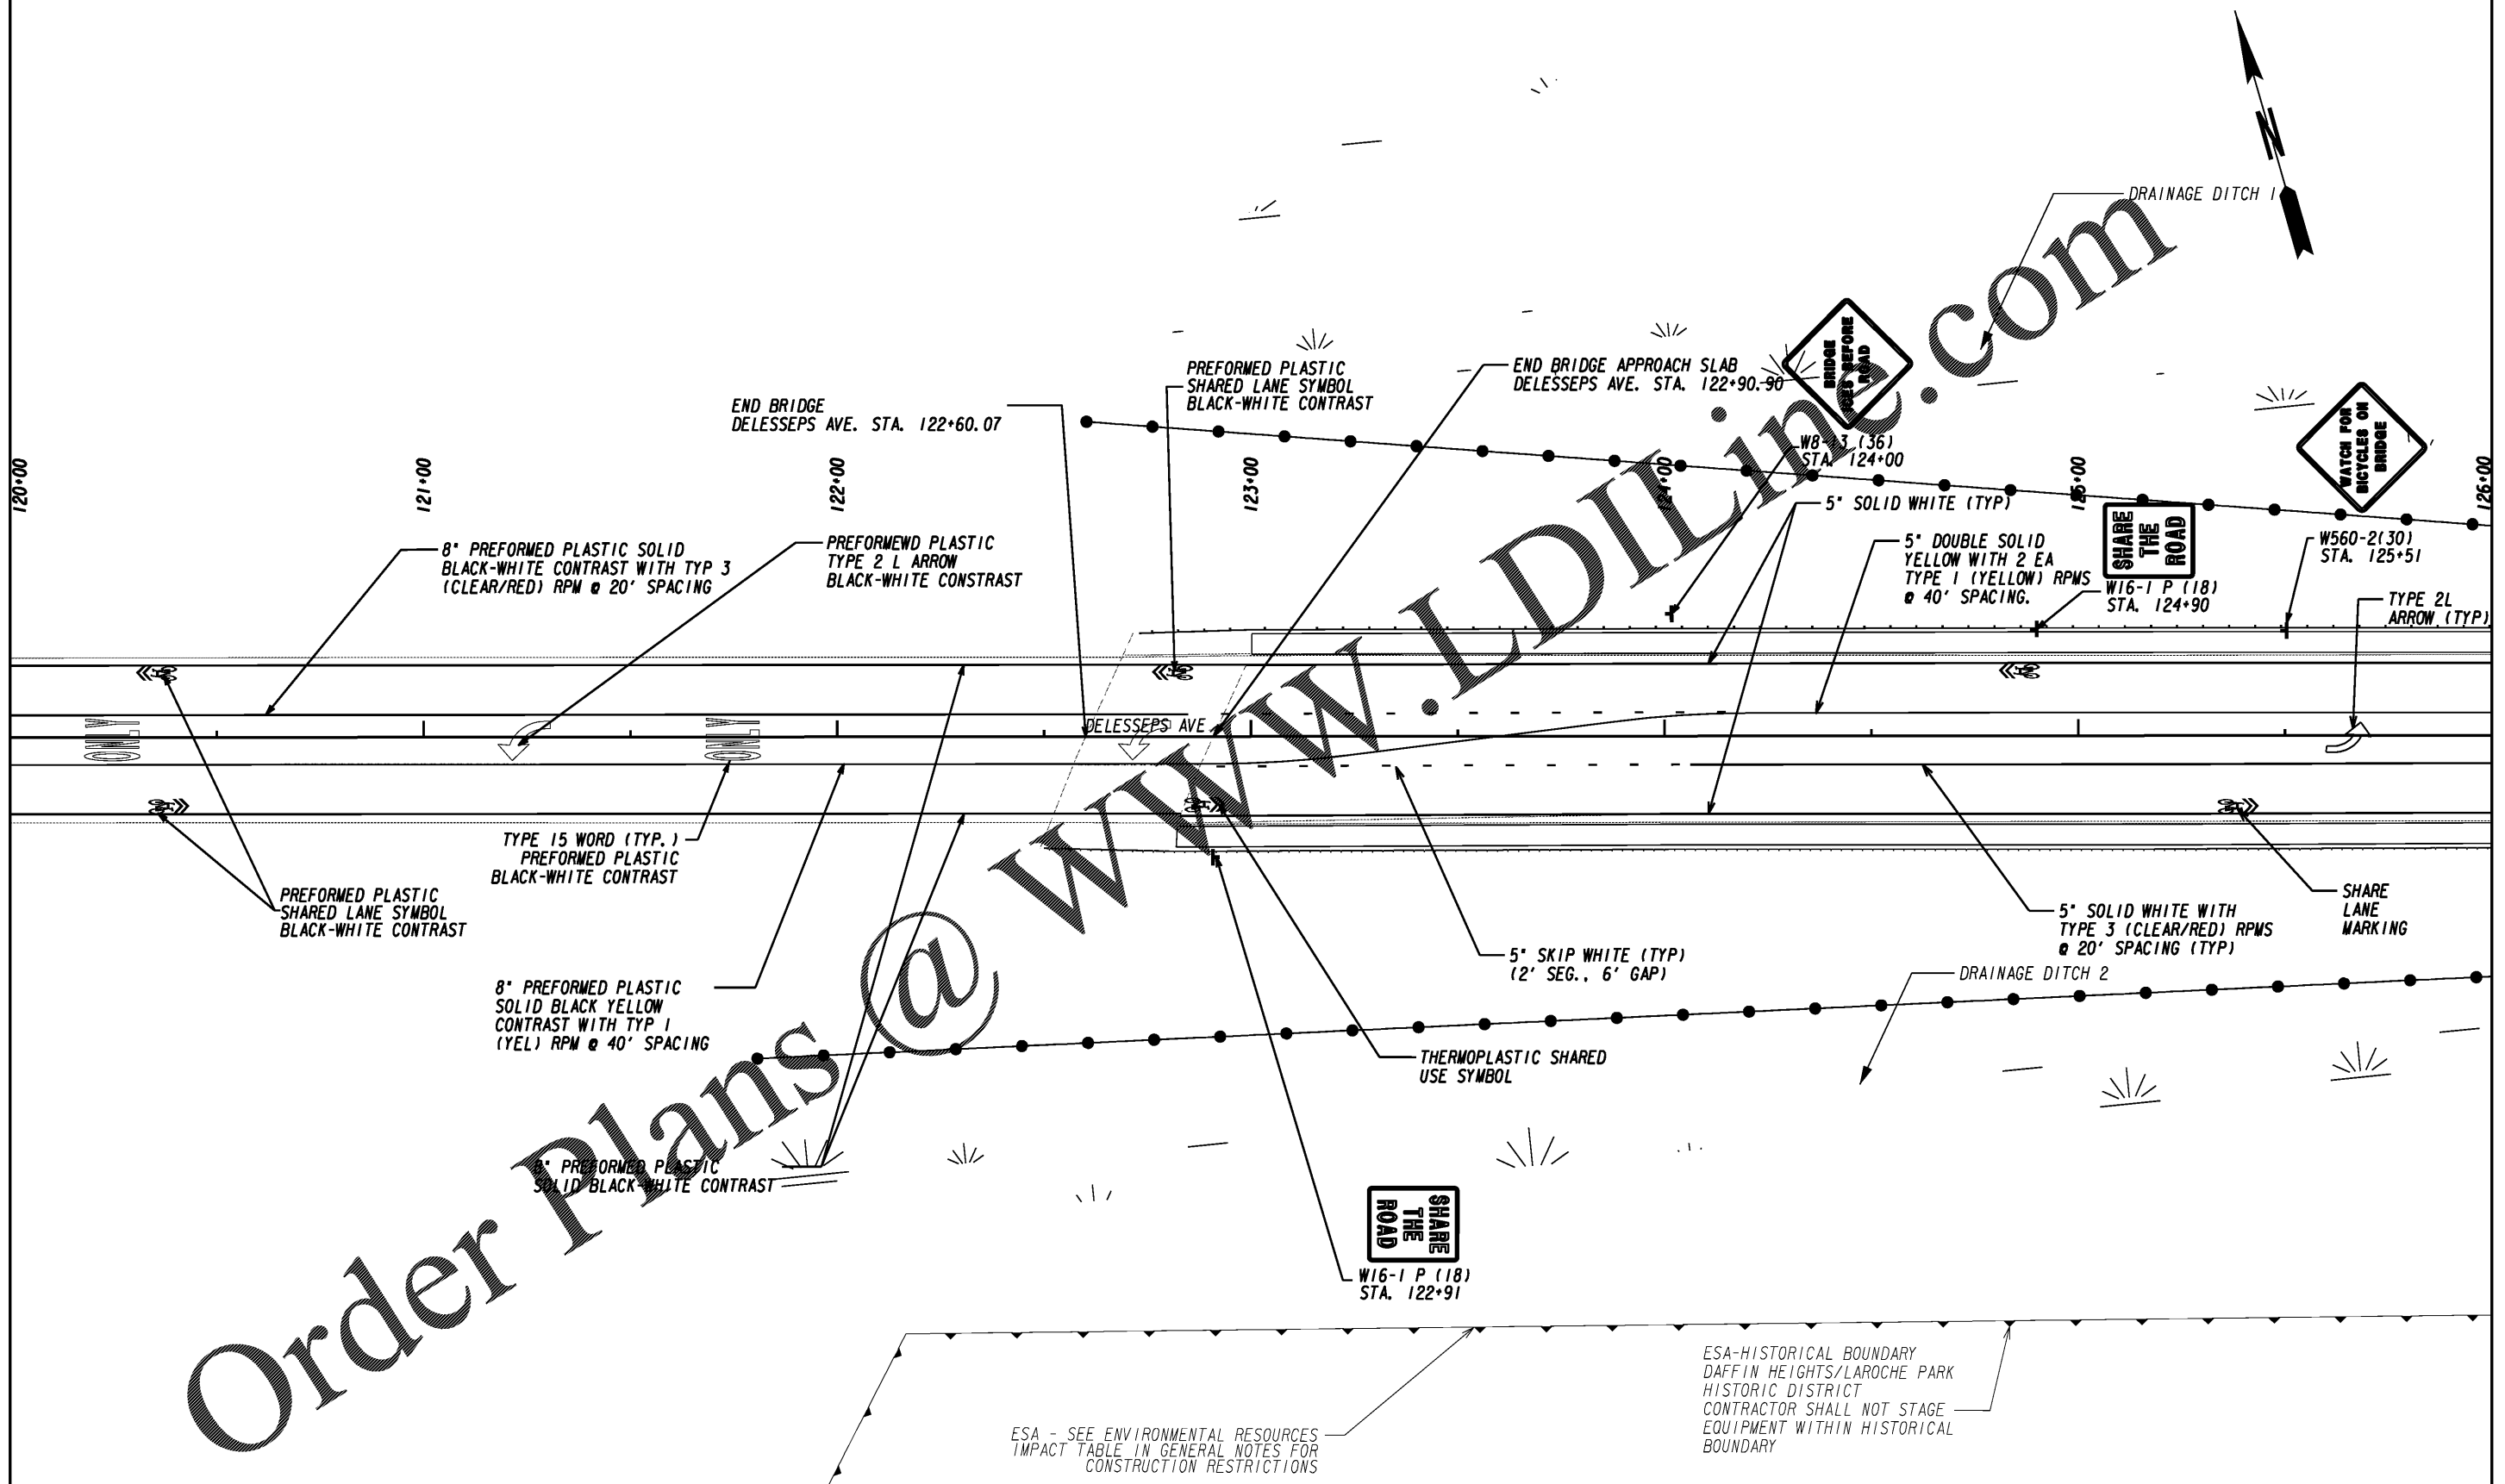

PROPERTY AND EXISTING R/W LINE	-----e-----
REQUIRED R/W LINE	-----f-----
CONSTRUCTION LIMITS	-----g-----
EASEMENT FOR CONSTR & MAINTENANCE OF SLOPES	-----h-----
EASEMENT FOR CONSTR OF SLOPES	-----i-----
EASEMENT FOR CONSTR OF DRIVES	-----j-----

BEGIN LIMIT OF ACCESS.....BLA	-----o-----
END LIMIT OF ACCESS.....ELA	-----p-----
LIMIT OF ACCESS	-----q-----
REQ'D R/W & LIMIT OF ACCESS	-----r-----
ORANGE BARRIER FENCE	-----s-----
ESA - ENV. SENSITIVE AREA (SEE ERIT 4-)	-----t-----

THOMAS & HUTTON
 Engineering | Surveying | Planning | GIS | Consulting
 50 Park of Commerce Way • PO Box 2727
 Savannah, GA 31402-2727 • 912.234.5300
 www.thomasandhutton.com
 Charleston, SC | Columbia, SC | Myrtle Beach, SC
 Savannah, GA | Wilmington, NC

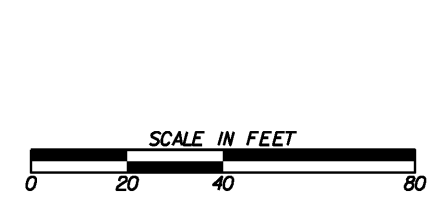

REVISION DATES	

SIGNING AND MARKING PLANS
 DELESSEPS/LA ROCHE AVE FM
 WATERS AVE TO SKIDAWAY RD

CHECKED:	DATE:	DRAWING No. 26-0005
BACKCHECKED:	DATE:	
CORRECTED:	DATE:	
VERIFIED:	DATE:	