



### PHASING DIAGRAM

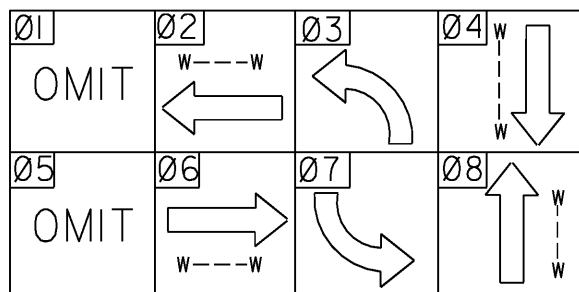


LED SIGNAL HEADS W/ TP IX  
RETROREFLECTIVE TAPE ON BACKPLATES




2, 4, 6, 8

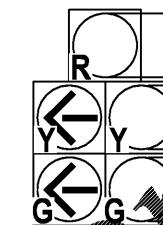

8, 7, 4

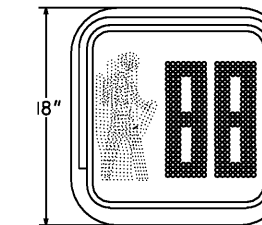


P2, P4, P6, P8

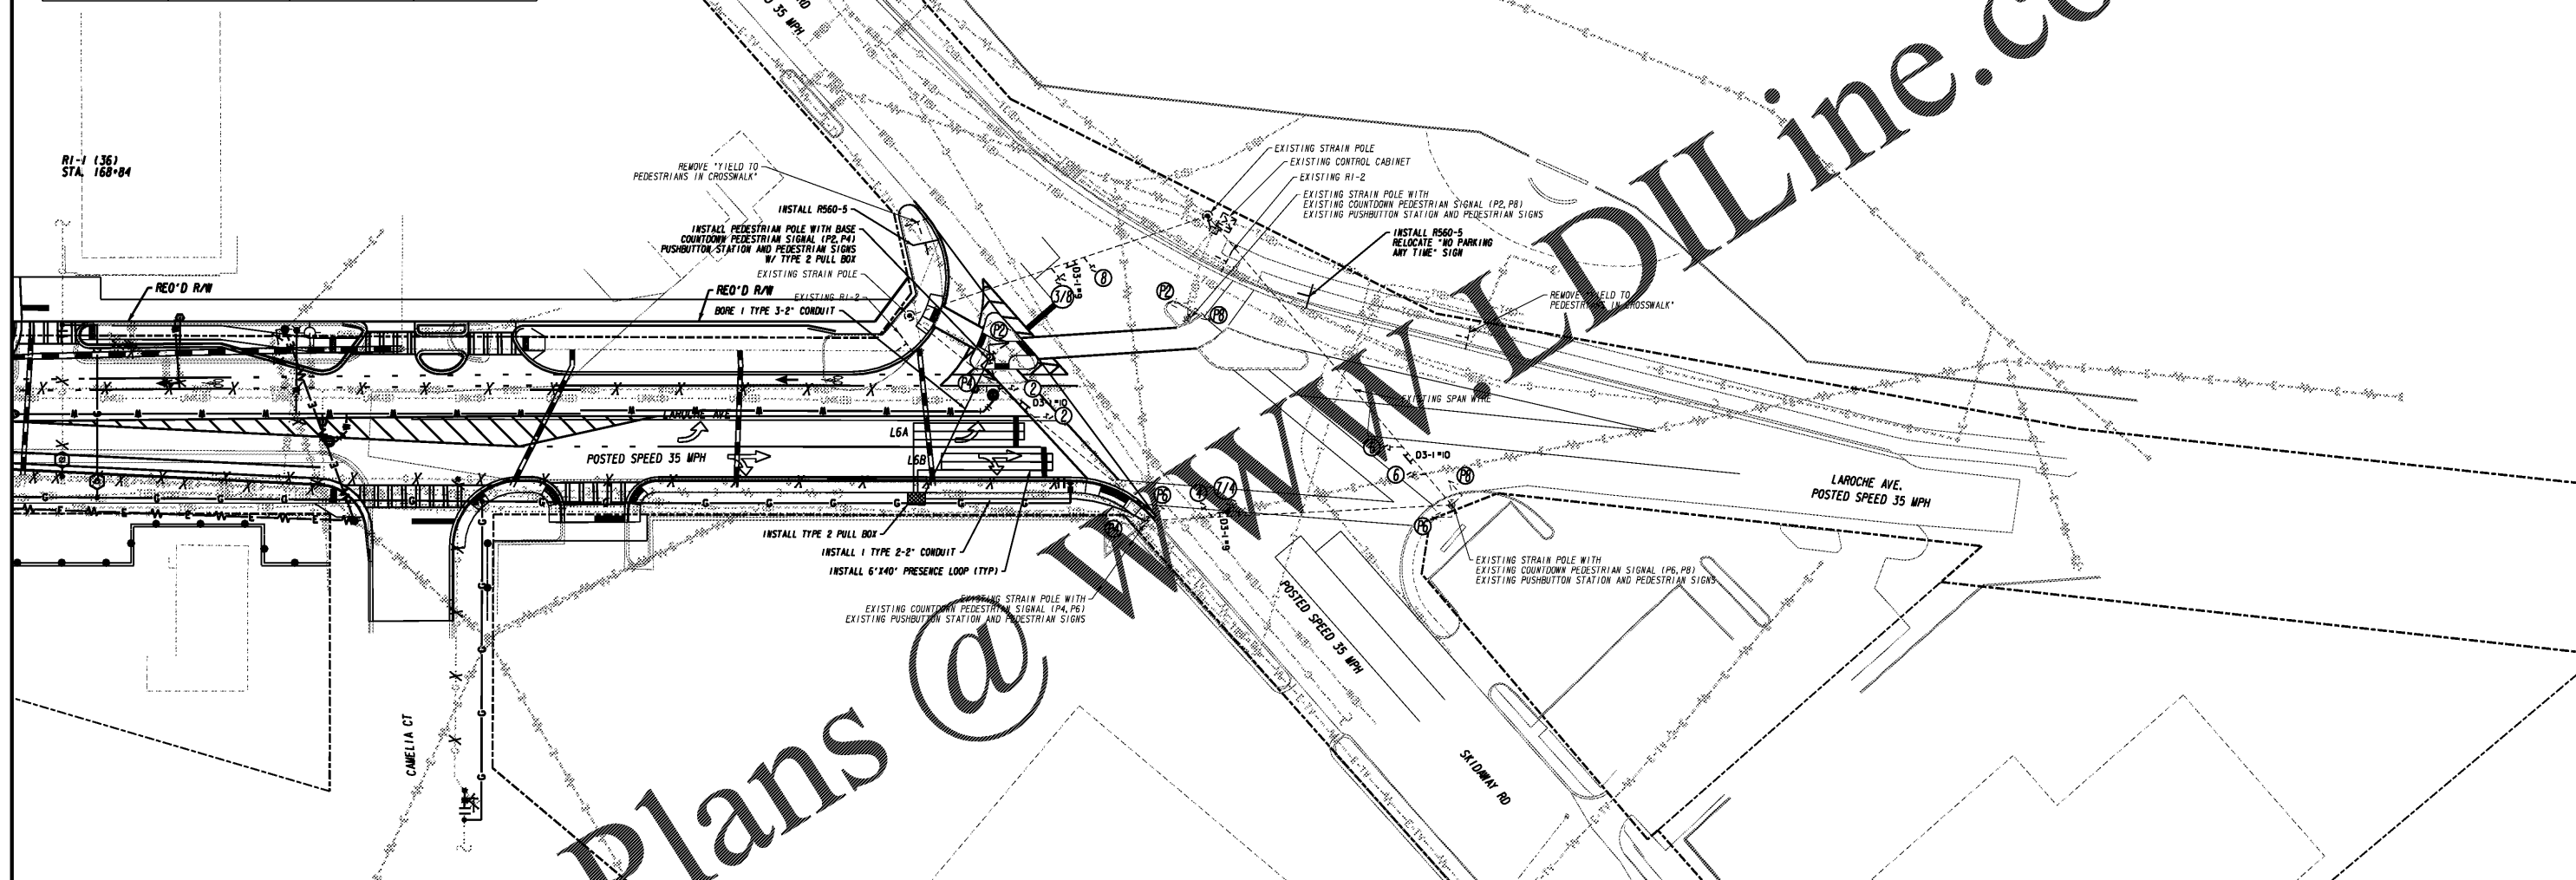


Order Plans @ WWW.DILine.com

- NOTES:
1. ALL EXISTING SIGNAL HEADS TO HAVE NEW BACKPLATE WITH 2' REFLECTIVE TAPE.
  2. ALL EXISTING OVERHEAD STREET NAME SIGNS TO BE REPLACED WITH NEW OVERHEAD STREET NAME SIGNS.
  3. IT IS THE CONTRACTOR'S RESPONSIBILITY TO ADJUST SPAN AS NECESSARY TO OBTAIN REQUIRED CLEARANCE HEIGHT AND SIGNAL HEAD LANE ALIGNMENT.
- DESIGN SPEED - 35 MPH


#### REGULATORY SIGNS

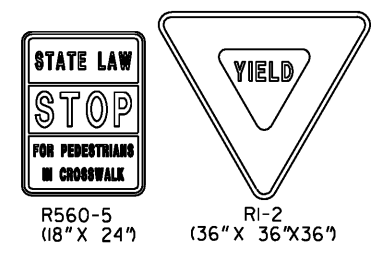


#### PEDESTRIAN SIGNS

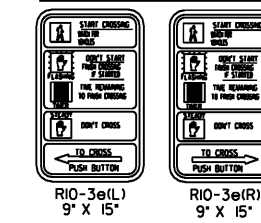


#### OVERHEAD STREET NAME SIGNS

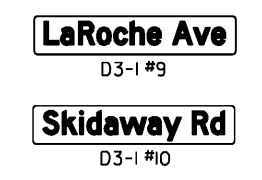


#### SIGNAL LEGEND

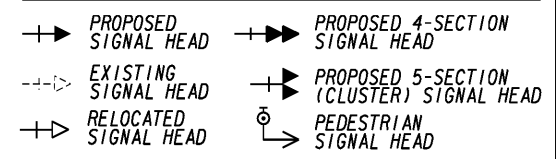

#### DETECTION LEGEND

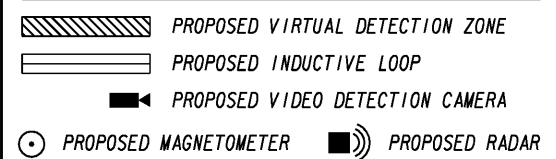

**THOMAS & HUTTON**  
Engineering | Surveying | Planning | GIS | Consulting  
50 Park of Commerce Way • PO Box 2727  
Savannah, GA 31402-2727 • 912.234.5300  
www.thomasandhutton.com  
Charleston, SC | Columbia, SC | Myrtle Beach, SC  
Savannah, GA | Wilmington, NC

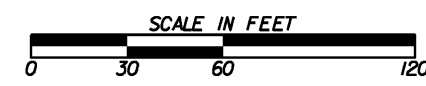

#### REVISION DATES

NO.	DATE	DESCRIPTION

#### SIGNAL PLANS

DELESSEPS/LA ROCHE AVE FM  
WATERS AVE TO SKIDAWAY RD

CHECKED:	DATE:	DRAWING No.
BACKCHECKED:	DATE:	27-0009
CORRECTED:	DATE:	
VERIFIED:	DATE:	