



NOTE:
CONTRACTOR SHALL BE RESPONSIBLE FOR
DETERMINING HORIZONTAL AND VERTICAL
LOCATION OF SERVICE LINES AND PROTECT
THEM FROM DAMAGE.
(TYPICAL FOR ALL PLAN SHEETS)

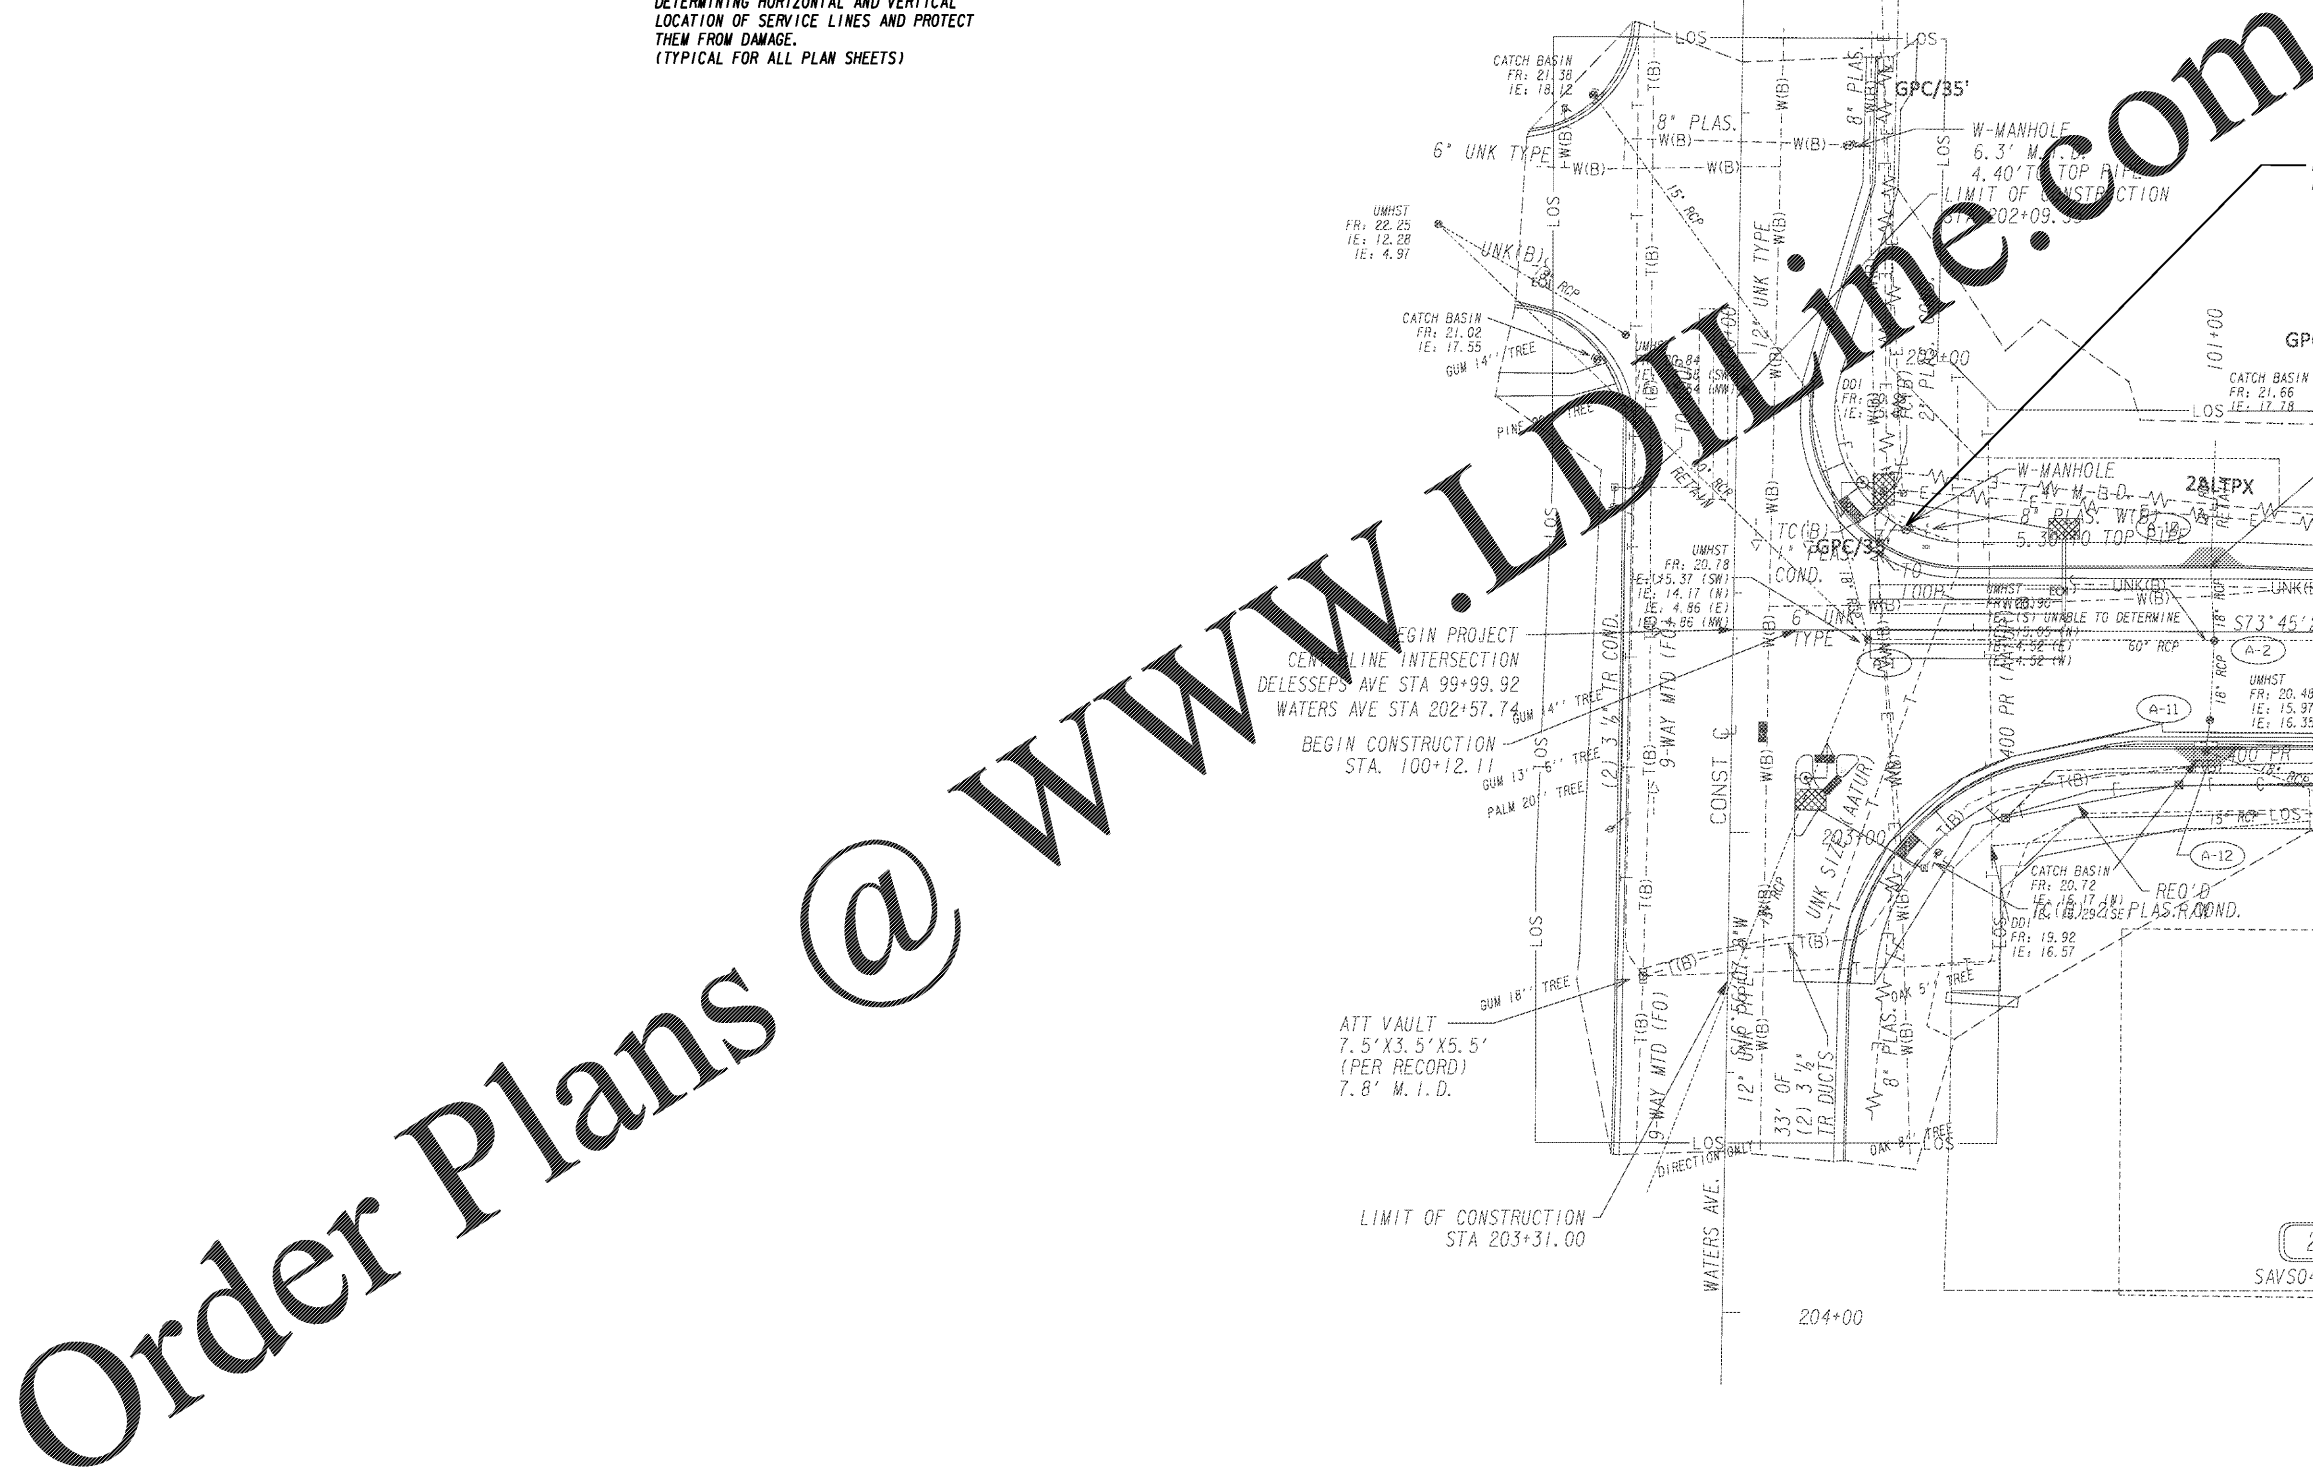


Order Plans @ www.LDOnline.com

PROPERTY AND EXISTING R/W LINE
REQUIRED R/W LINE
CONSTRUCTION LIMITS
EASEMENT FOR CONSTR
& MAINTENANCE OF SLOPES
EASEMENT FOR CONSTR OF SLOPES
EASEMENT FOR CONSTR OF DRIVES

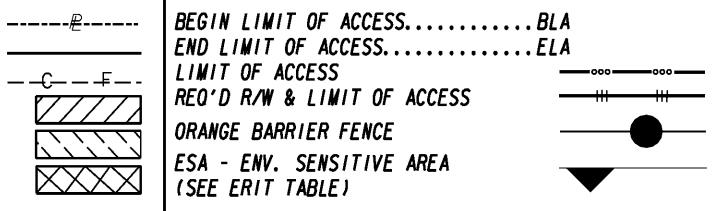

THOMAS & HUTTON
Engineering | Surveying | Planning | GIS | Consulting
50 Park of Commerce Way • PO Box 2727
Savannah, GA 31402-2727 • 912.234.5300
www.thomasandhutton.com
Charleston, SC | Columbia, SC | Myrtle Beach, SC
Savannah, GA | Wilmington, NC

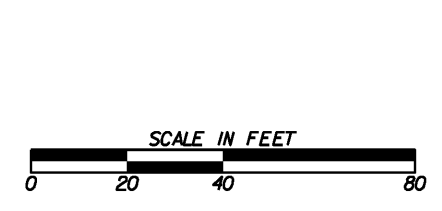

REVISION DATES

| NO. | DATE | DESCRIPTION |
|-----|------|-------------|
| | | |
| | | |
| | | |
| | | |

UTILITY RELOCATION PLANS
DELESSEPS/LA ROCHE AVE FM
WATERS AVE TO SKIDAWAY RD

| CHECKED: | DATE: | DRAWING No. |
|--------------|-------|-------------|
| | | 44-0001 |
| BACKCHECKED: | DATE: | |
| CORRECTED: | DATE: | |
| VERIFIED: | DATE: | |