


DRAWING No. 44-0006
MATCH LINE STA. 126+00.00

DRAWING No. 44-0008
MATCH LINE STA. 132+00.00


Order Plans @ www.ddline.com

WWW.DDLINE.COM

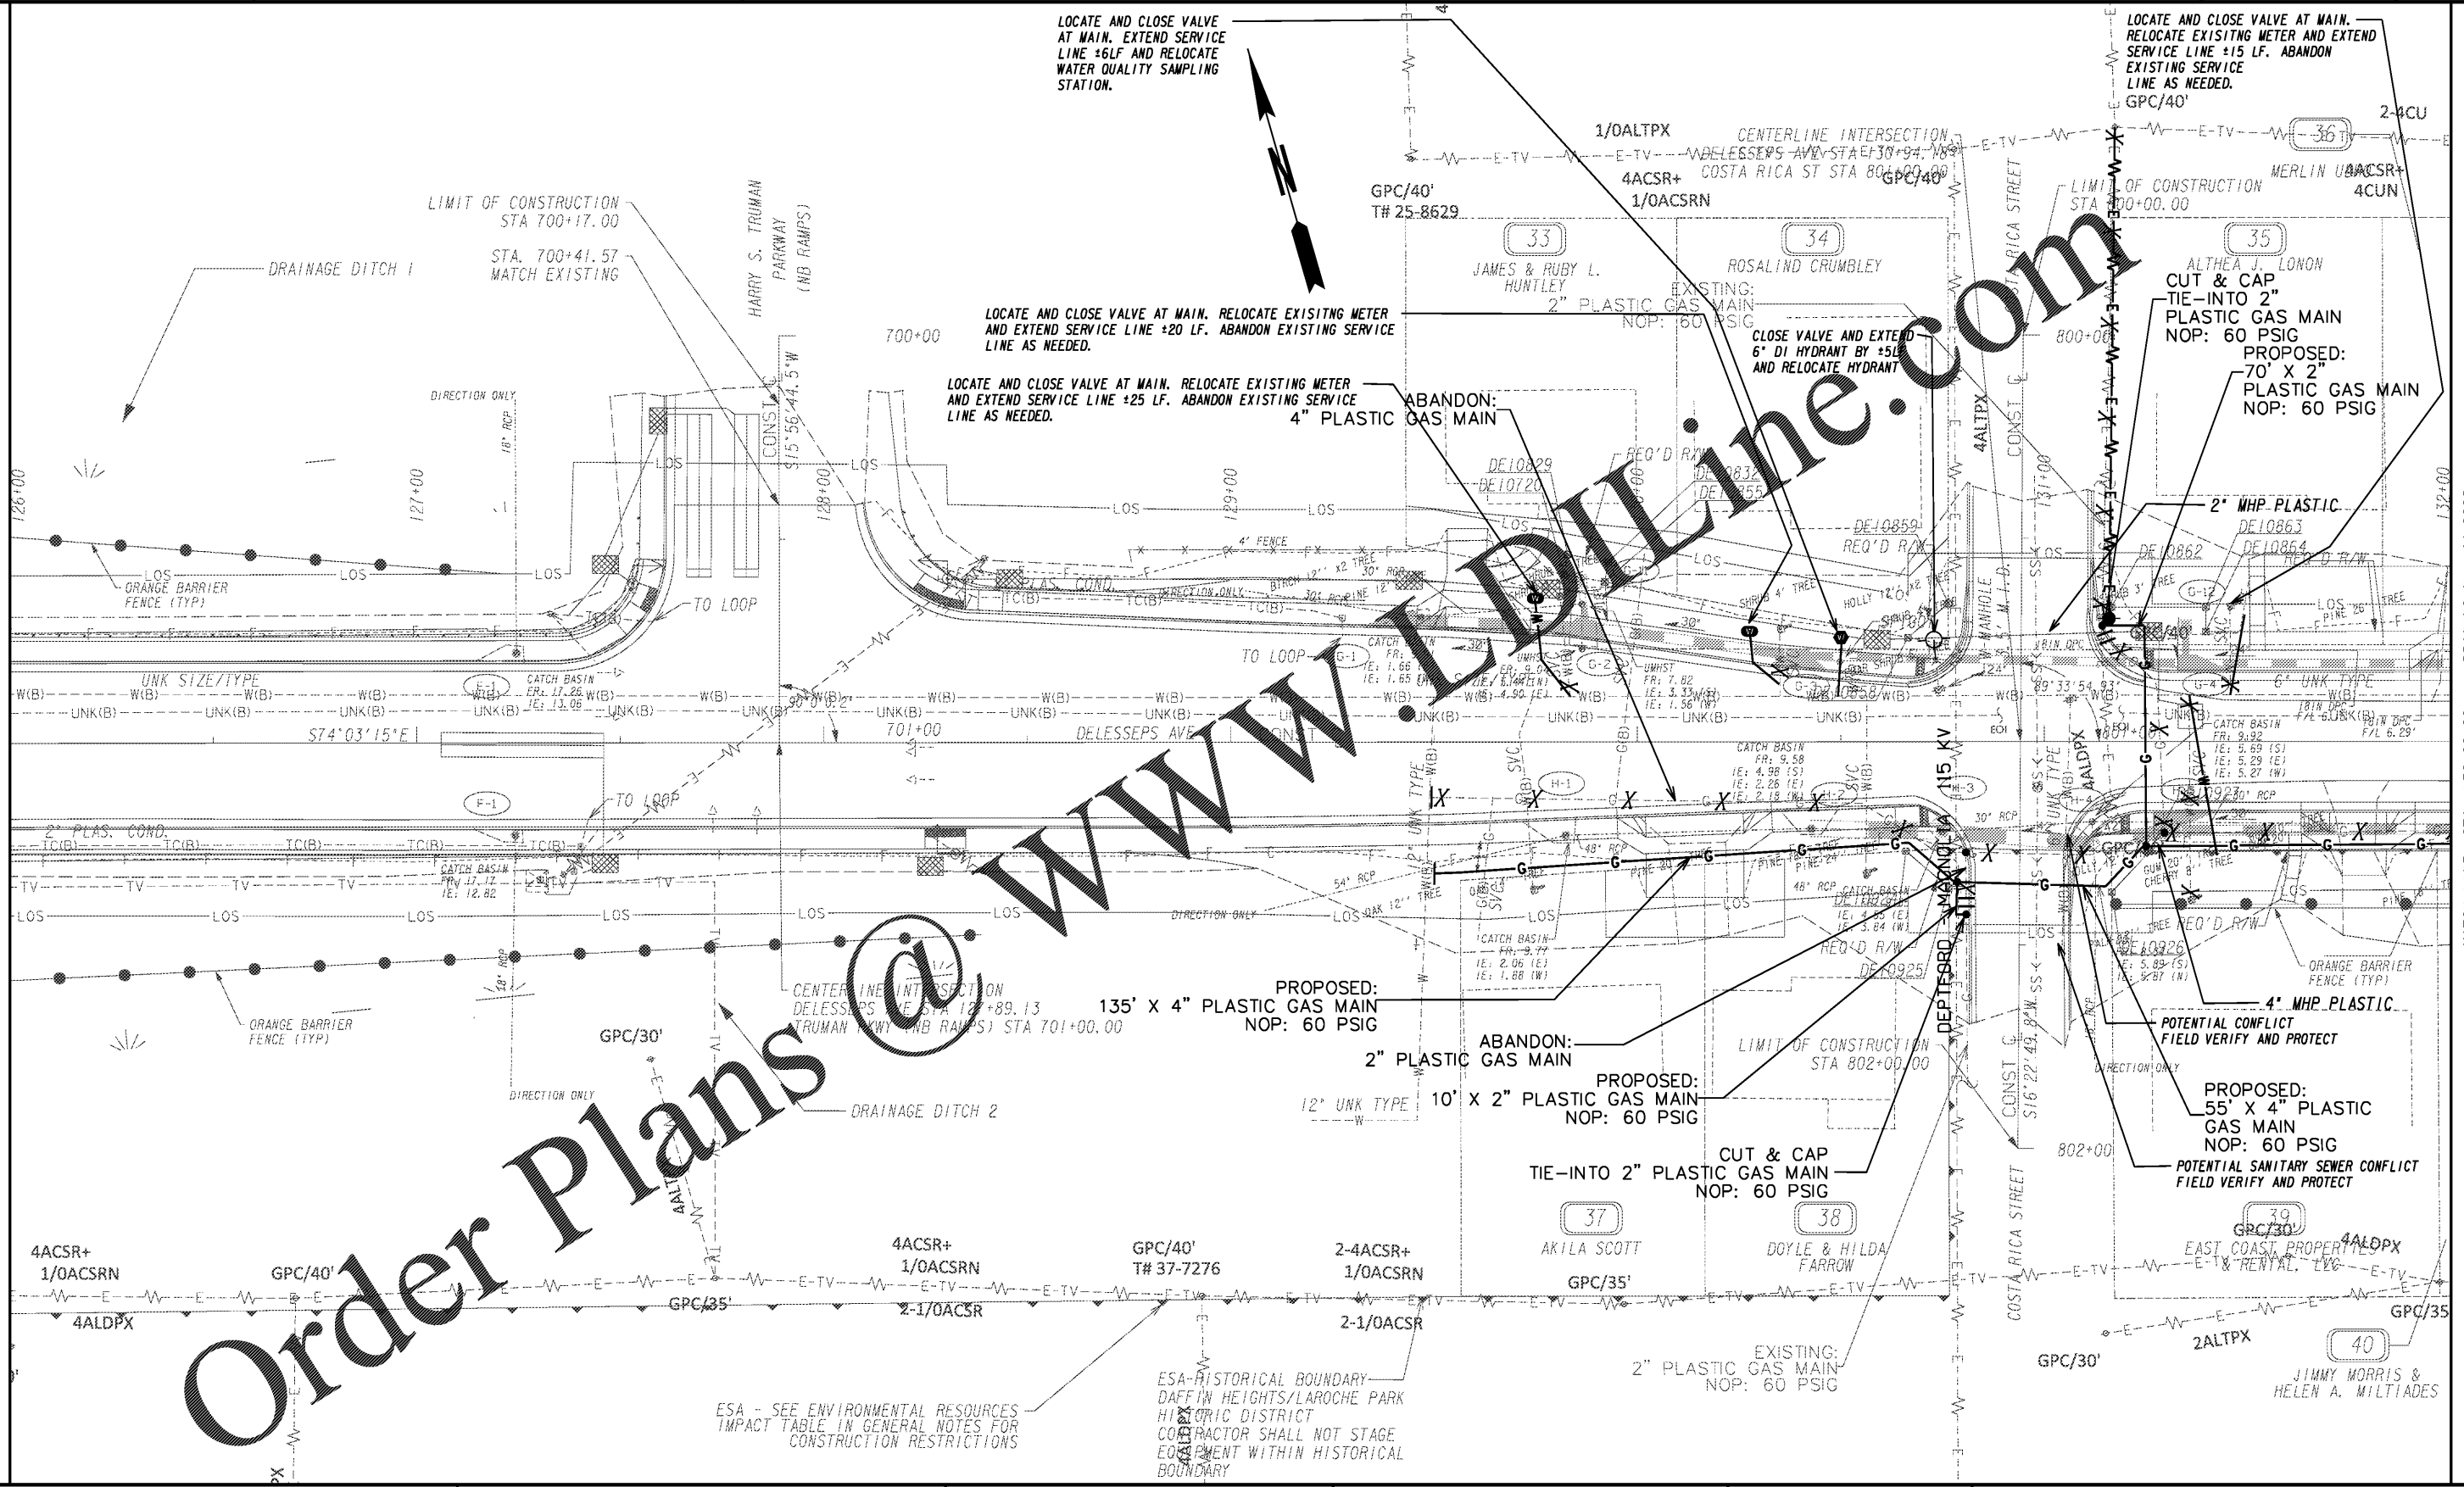


PROPERTY AND EXISTING R/W LINE
REQUIRED R/W LINE
CONSTRUCTION LIMITS
EASEMENT FOR CONSTR
& MAINTENANCE OF SLOPES
EASEMENT FOR CONSTR OF SLOPES
EASEMENT FOR CONSTR OF DRIVES

---	BEGIN LIMIT OF ACCESS.....BLA
- - - -	END LIMIT OF ACCESS.....ELA
---	LIMIT OF ACCESS
---	REQ'D R/W & LIMIT OF ACCESS
---	ORANGE BARRIER FENCE
---	ESA - ENV. SENSITIVE AREA (SEE ERIT 4-)

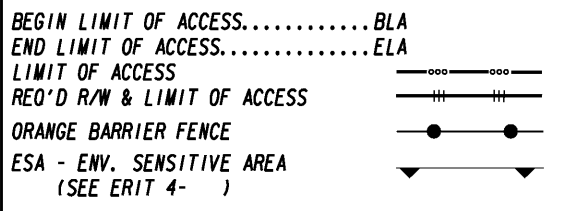

THOMAS & HUTTON
Engineering | Surveying | Planning | GIS | Consulting
50 Park of Commerce Way • PO Box 2727
Savannah, GA 31402-2727 • 912.234.5300
www.thomasandhutton.com
Charleston, SC | Columbia, SC | Myrtle Beach, SC
Savannah, GA | Wilmington, NC

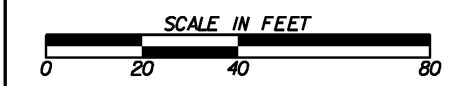

REVISION	DATE

UTILITY RELOCATION PLANS
DELESSEPS/LA ROCHE AVE FM
WATERS AVE TO SKIDAWAY RD

CHECKED:	DATE:	DRAWING No. 44-0006
BACKCHECKED:	DATE:	
CORRECTED:	DATE:	
VERIFIED:	DATE:	