


SEE SHEET 44-0009 AND 44-0010 FOR PLAN VIEW

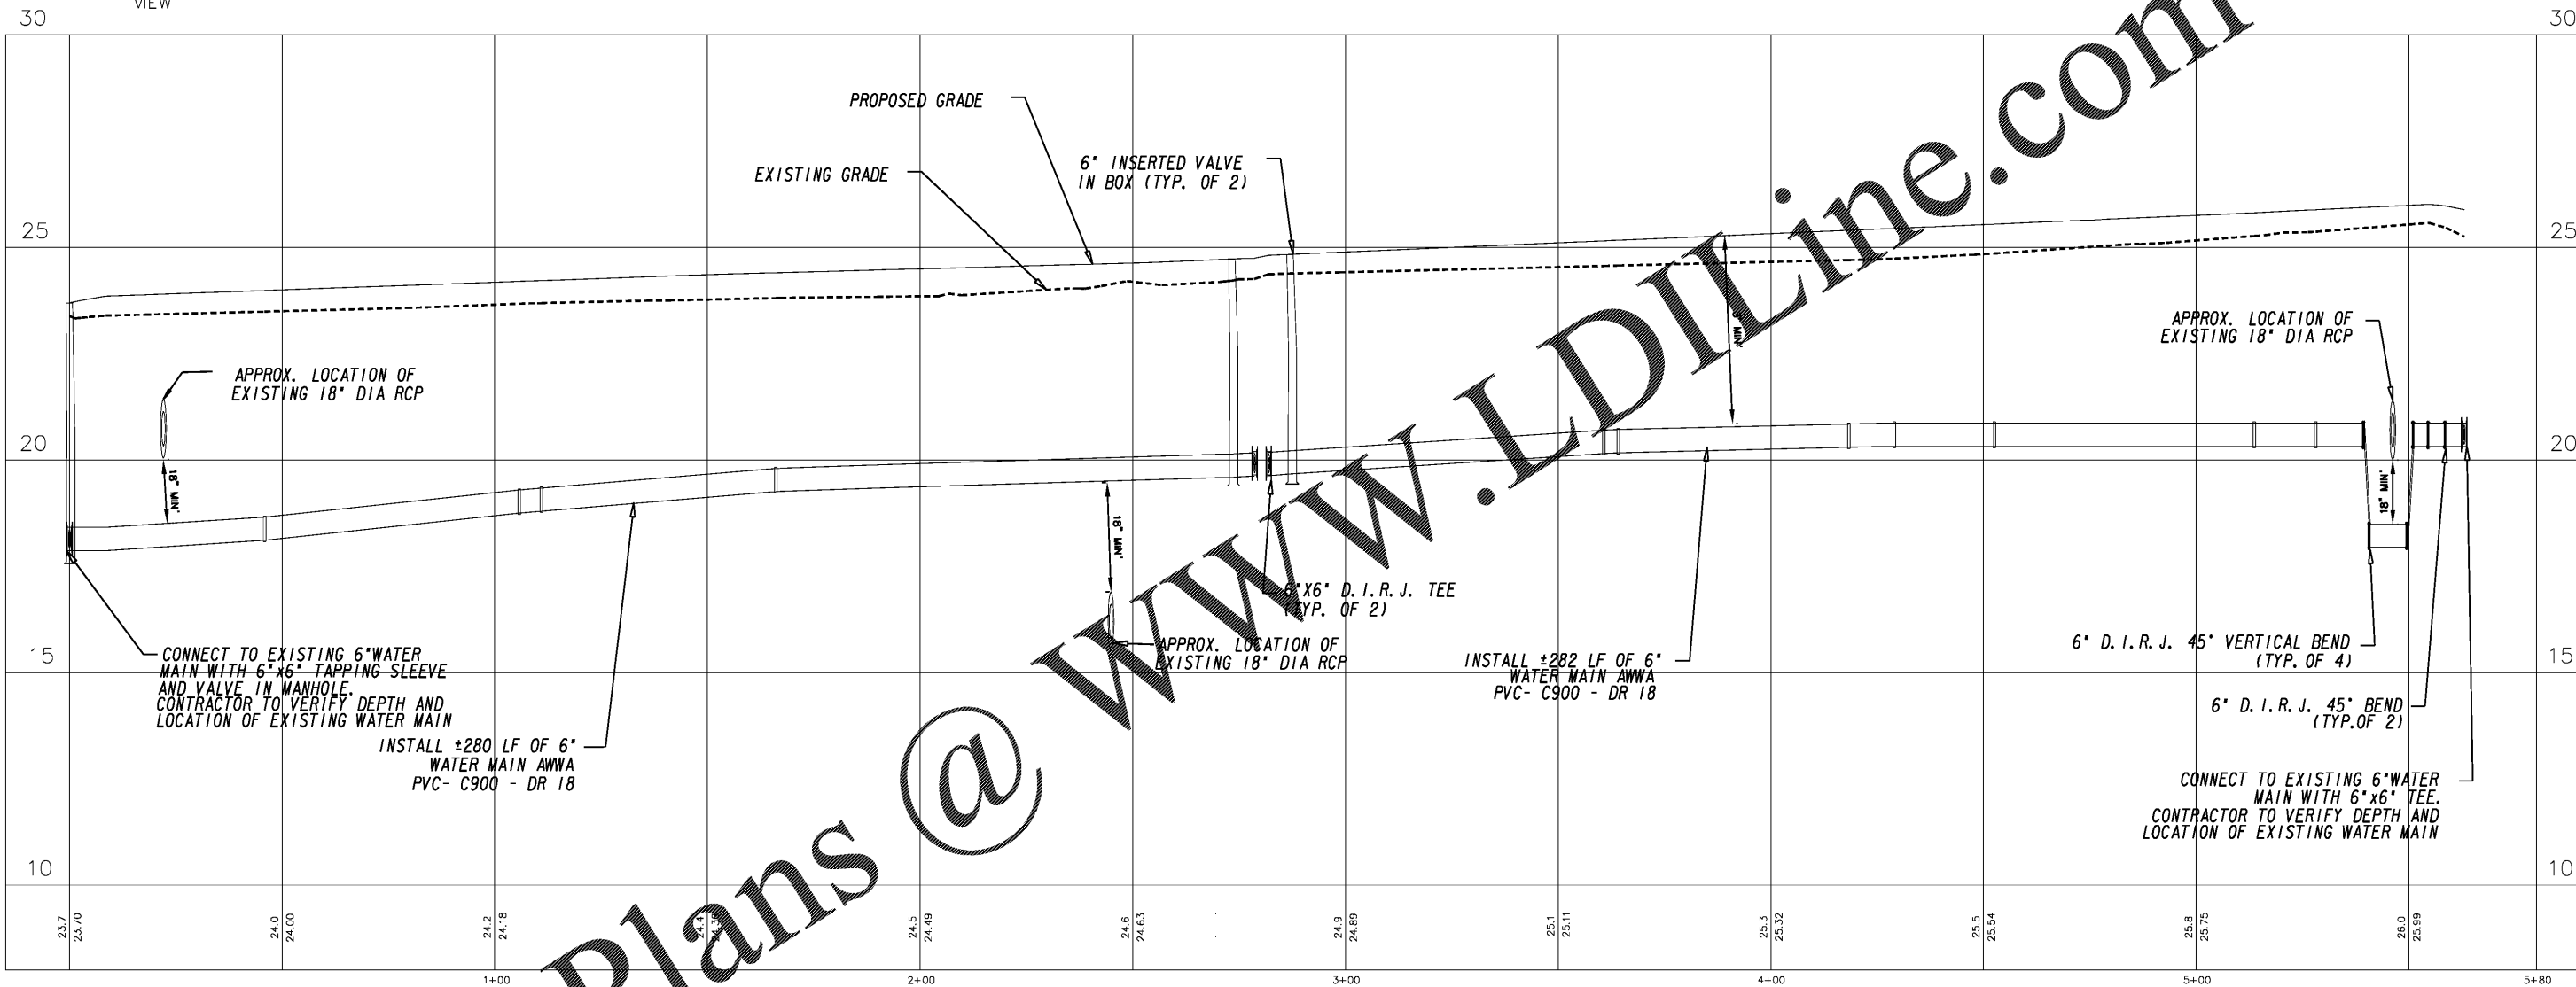

WATER MAIN - PUERTO RICO
STATIONS: 0+00 - 5+80
SCALE: HORZ: 1" = 20'
VERT: 1" = 2'

Order Plans @

WWW.LDILine.com

PROPERTY AND EXISTING R/W LINE	-----e-----
REQUIRED R/W LINE	-----
CONSTRUCTION LIMITS	-----C-----F-----
EASEMENT FOR CONSTR & MAINTENANCE OF SLOPES	[Hatched Box]
EASEMENT FOR CONSTR OF SLOPES	[Hatched Box]
EASEMENT FOR CONSTR OF DRIVES	[Hatched Box]

BEGIN LIMIT OF ACCESS.....BLA	-----
END LIMIT OF ACCESS.....ELA	-----
LIMIT OF ACCESS	-----
REQ'D R/W & LIMIT OF ACCESS	-----

THOMAS & HUTTON
Engineering | Surveying | Planning | GIS | Consulting
50 Park of Commerce Way • PO Box 2727
Savannah, GA 31402-2727 • 912.234.5300
www.thomasandhutton.com
Charleston, SC | Columbia, SC | Myrtle Beach, SC
Savannah, GA | Wilmington, NC

REVISION DATES	

UTILITY RELOCATION PLANS
DELESSEPS/LA ROCHE AVE FM
DWATERS AVE TO SKIDAWAY RD

CHECKED:	DATE:	DRAWING No. 44-0020
BACKCHECKED:	DATE:	
CORRECTED:	DATE:	
VERIFIED:	DATE:	