



**WATER MAIN - PUERTO RICO**  
STATIONS: 5+63 - 6+95  
SCALE: HORZ.: 1" = 20'  
VERT.: 1" = 2'

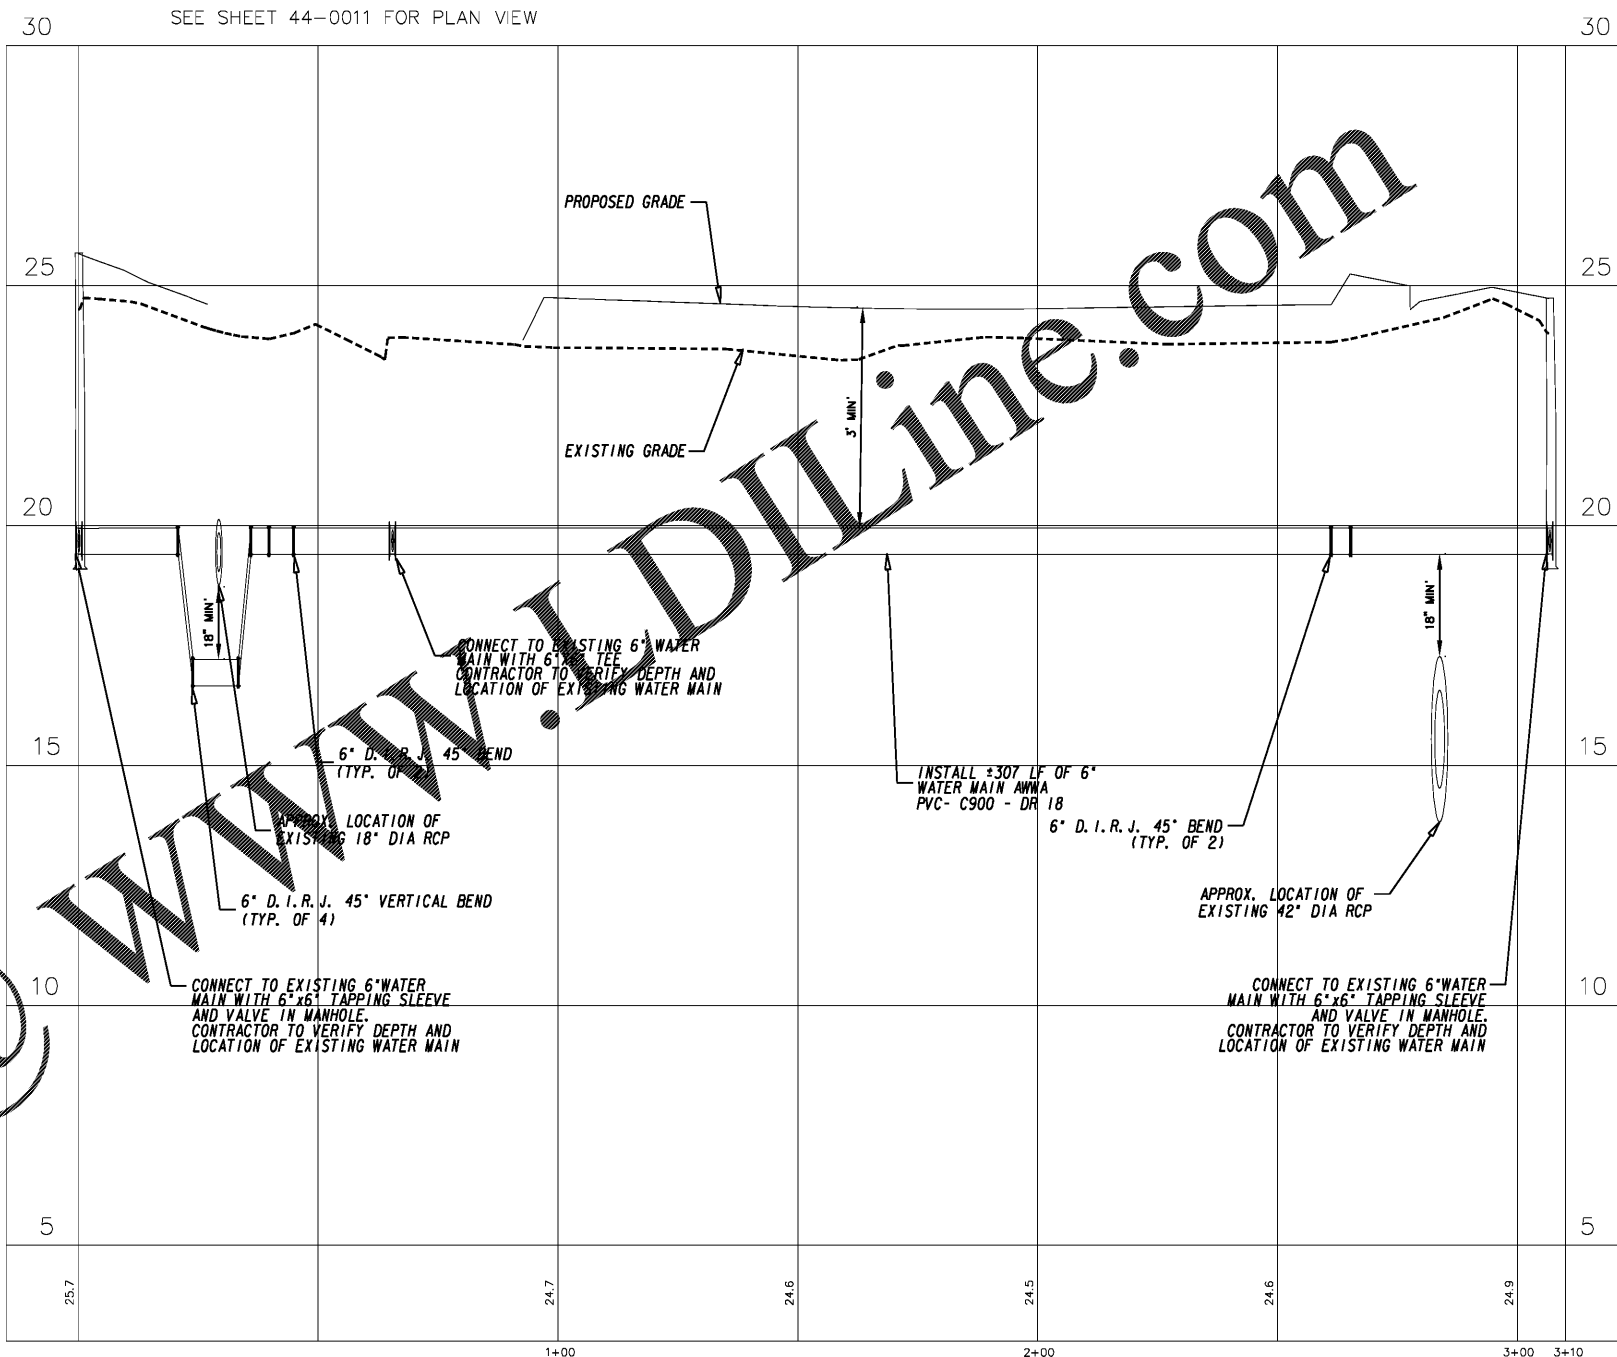

**WATER MAIN - CAROLINE**  
STATIONS: 0+00 - 3+10  
SCALE: HORZ.: 1" = 20'  
VERT.: 1" = 2'

Order Plans @

PROPERTY AND EXISTING R/W LINE  
REQUIRED R/W LINE  
CONSTRUCTION LIMITS  
EASEMENT FOR CONSTR  
& MAINTENANCE OF SLOPES  
EASEMENT FOR CONSTR OF SLOPES  
EASEMENT FOR CONSTR OF DRIVES

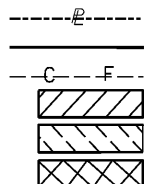

BEGIN LIMIT OF ACCESS.....BLA  
END LIMIT OF ACCESS.....ELA  
LIMIT OF ACCESS  
REQ'D R/W & LIMIT OF ACCESS

**THOMAS & HUTTON**  
Engineering | Surveying | Planning | GIS | Consulting  
50 Park of Commerce Way • PO Box 2727  
Savannah, GA 31402-2727 • 912.234.5300  
www.thomasandhutton.com  
Charleston, SC | Columbia, SC | Myrtle Beach, SC  
Savannah, GA | Wilmington, NC

**REVISION DATES**

NO.	DATE	DESCRIPTION

**UTILITY RELOCATION PLANS**  
DELESSEPS/LA ROCHE AVE FM  
WATERS AVE TO SKIDAWAY RD

CHECKED:	DATE:	DRAWING No.
BACKCHECKED:	DATE:	44-0021
CORRECTED:	DATE:	
VERIFIED:	DATE:	