


SEE SHEET 44-0013 AND 44-0014 FOR PLAN VIEW

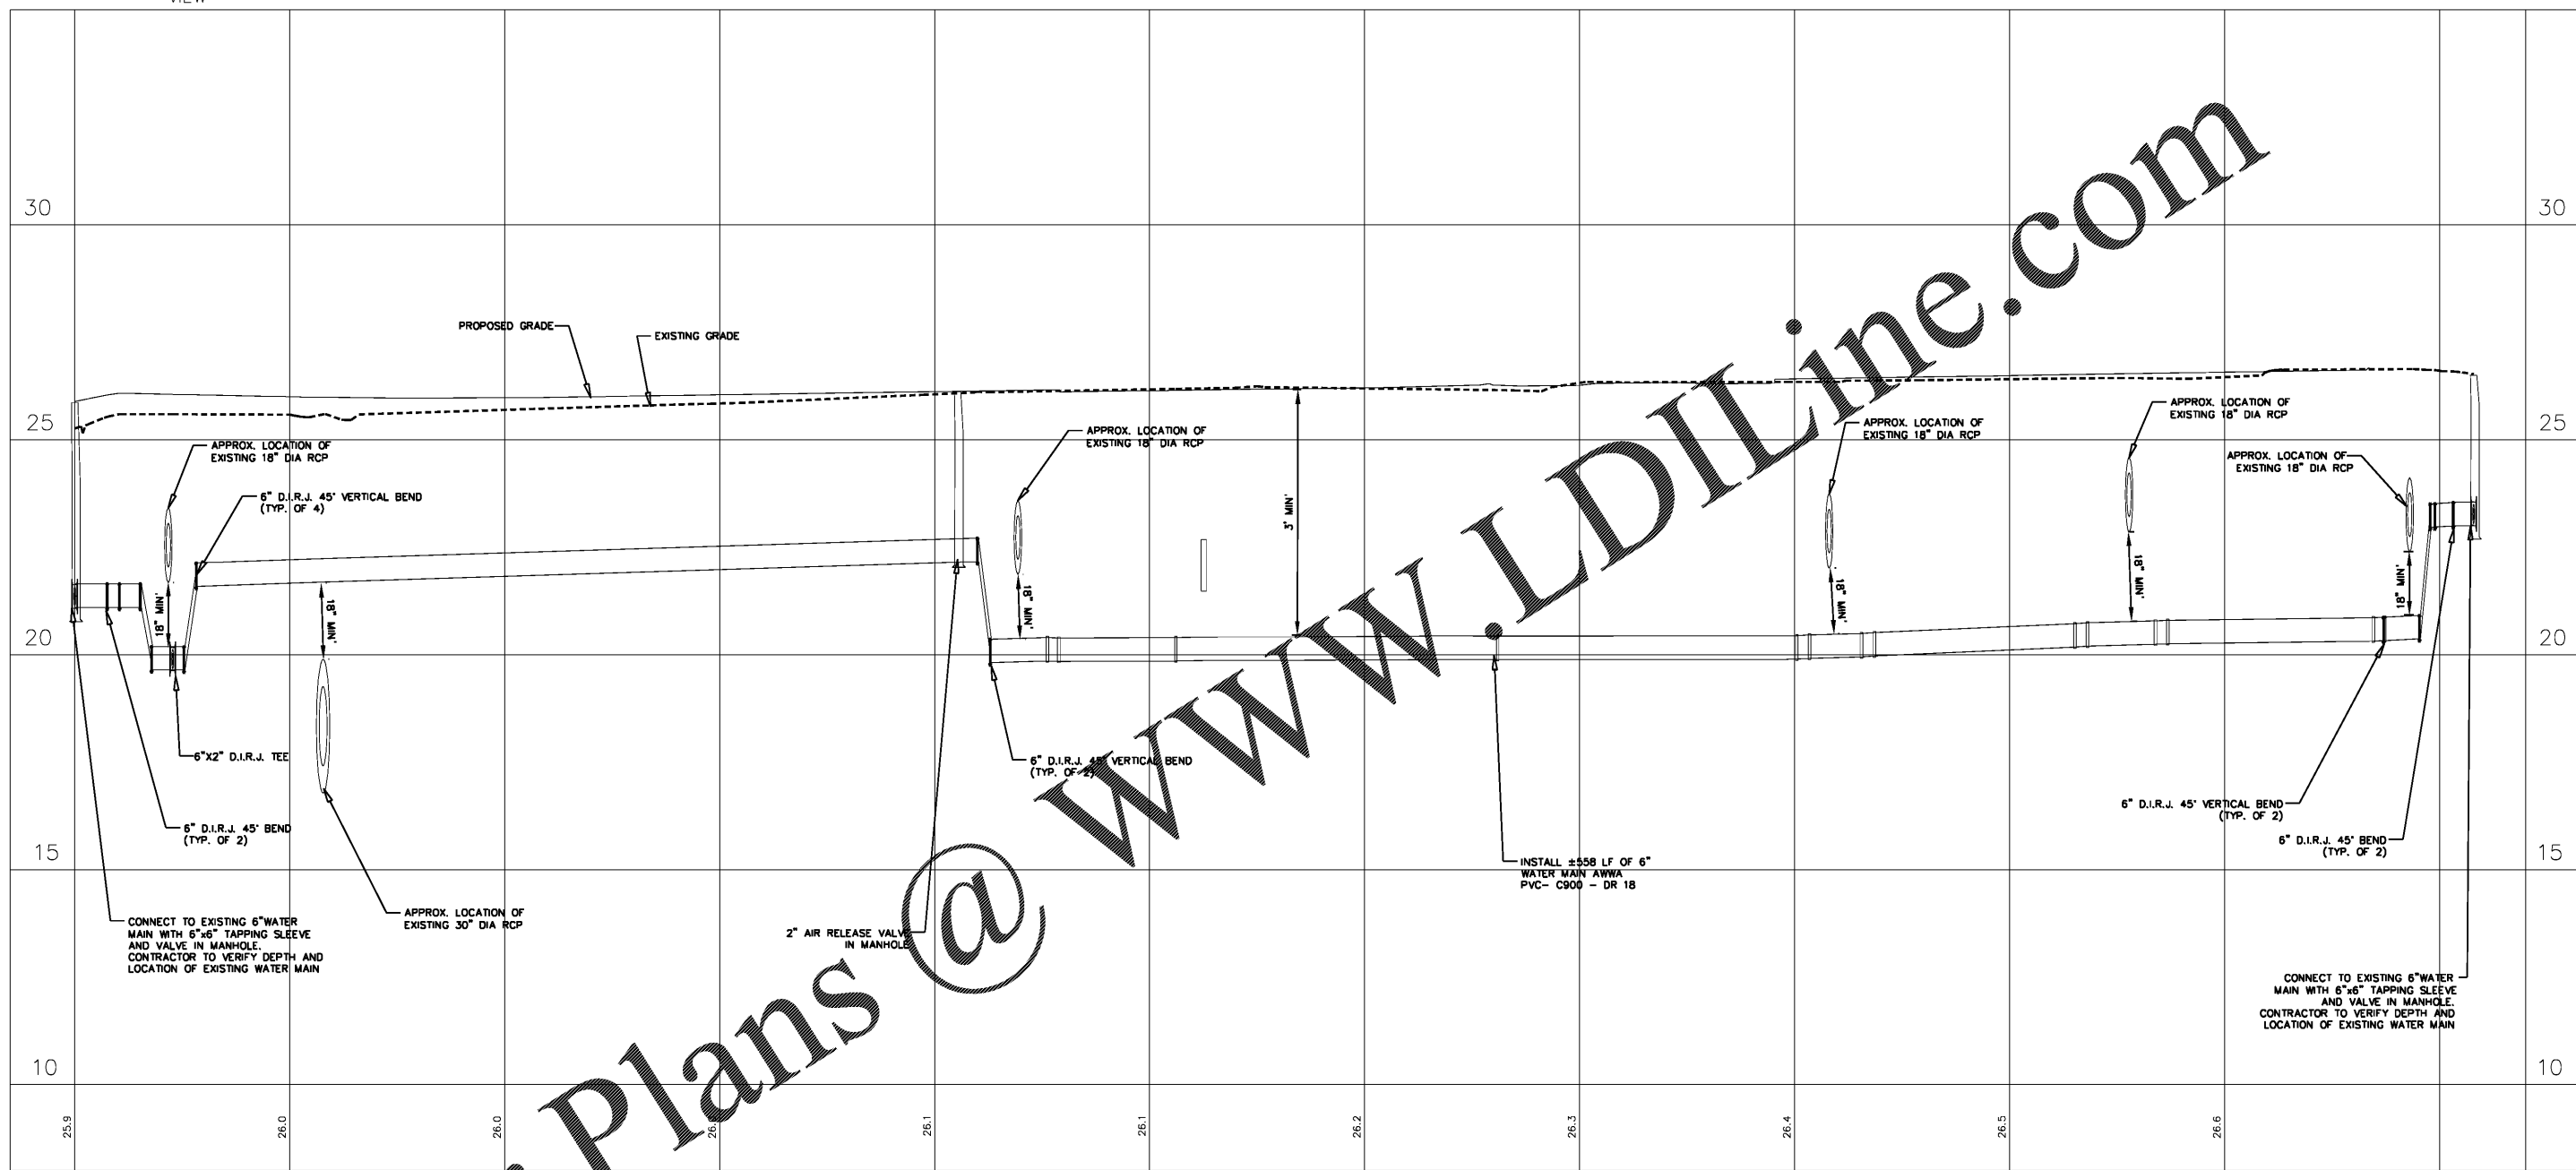

WATER MAIN - SKIDAWAY
STATIONS: 0+00 - 5+70
SCALE: HORZ.: 1" = 20'
VERT.: 1" = 2'

Order Plans @

PROPERTY AND EXISTING R/W LINE	-----e-----
REQUIRED R/W LINE	-----
CONSTRUCTION LIMITS	-----C-----F-----
EASEMENT FOR CONSTR & MAINTENANCE OF SLOPES	[Hatched Box]
EASEMENT FOR CONSTR OF SLOPES	[Hatched Box]
EASEMENT FOR CONSTR OF DRIVES	[Hatched Box]

BEGIN LIMIT OF ACCESS.....BLA	-----
END LIMIT OF ACCESS.....ELA	-----
LIMIT OF ACCESS	-----
REQ'D R/W & LIMIT OF ACCESS	-----

THOMAS & HUTTON
 Engineering | Surveying | Planning | GIS | Consulting
 50 Park of Commerce Way • PO Box 2727
 Savannah, GA 31402-2727 • 912.234.5300
 www.thomasandhutton.com
 Charleston, SC | Columbia, SC | Myrtle Beach, SC
 Savannah, GA | Wilmington, NC

REVISION DATES	

UTILITY RELOCATION PLANS
 DELESSEPS/ LA ROCHE AVE FM
 WATERS AVE TO SKIDAWAY ROAD

CHECKED:	DATE:	DRAWING No. 44-0022
BACKCHECKED:	DATE:	
CORRECTED:	DATE:	
VERIFIED:	DATE:	