




Order Plans @ [www.LDOnline.com](http://www.LDOnline.com)

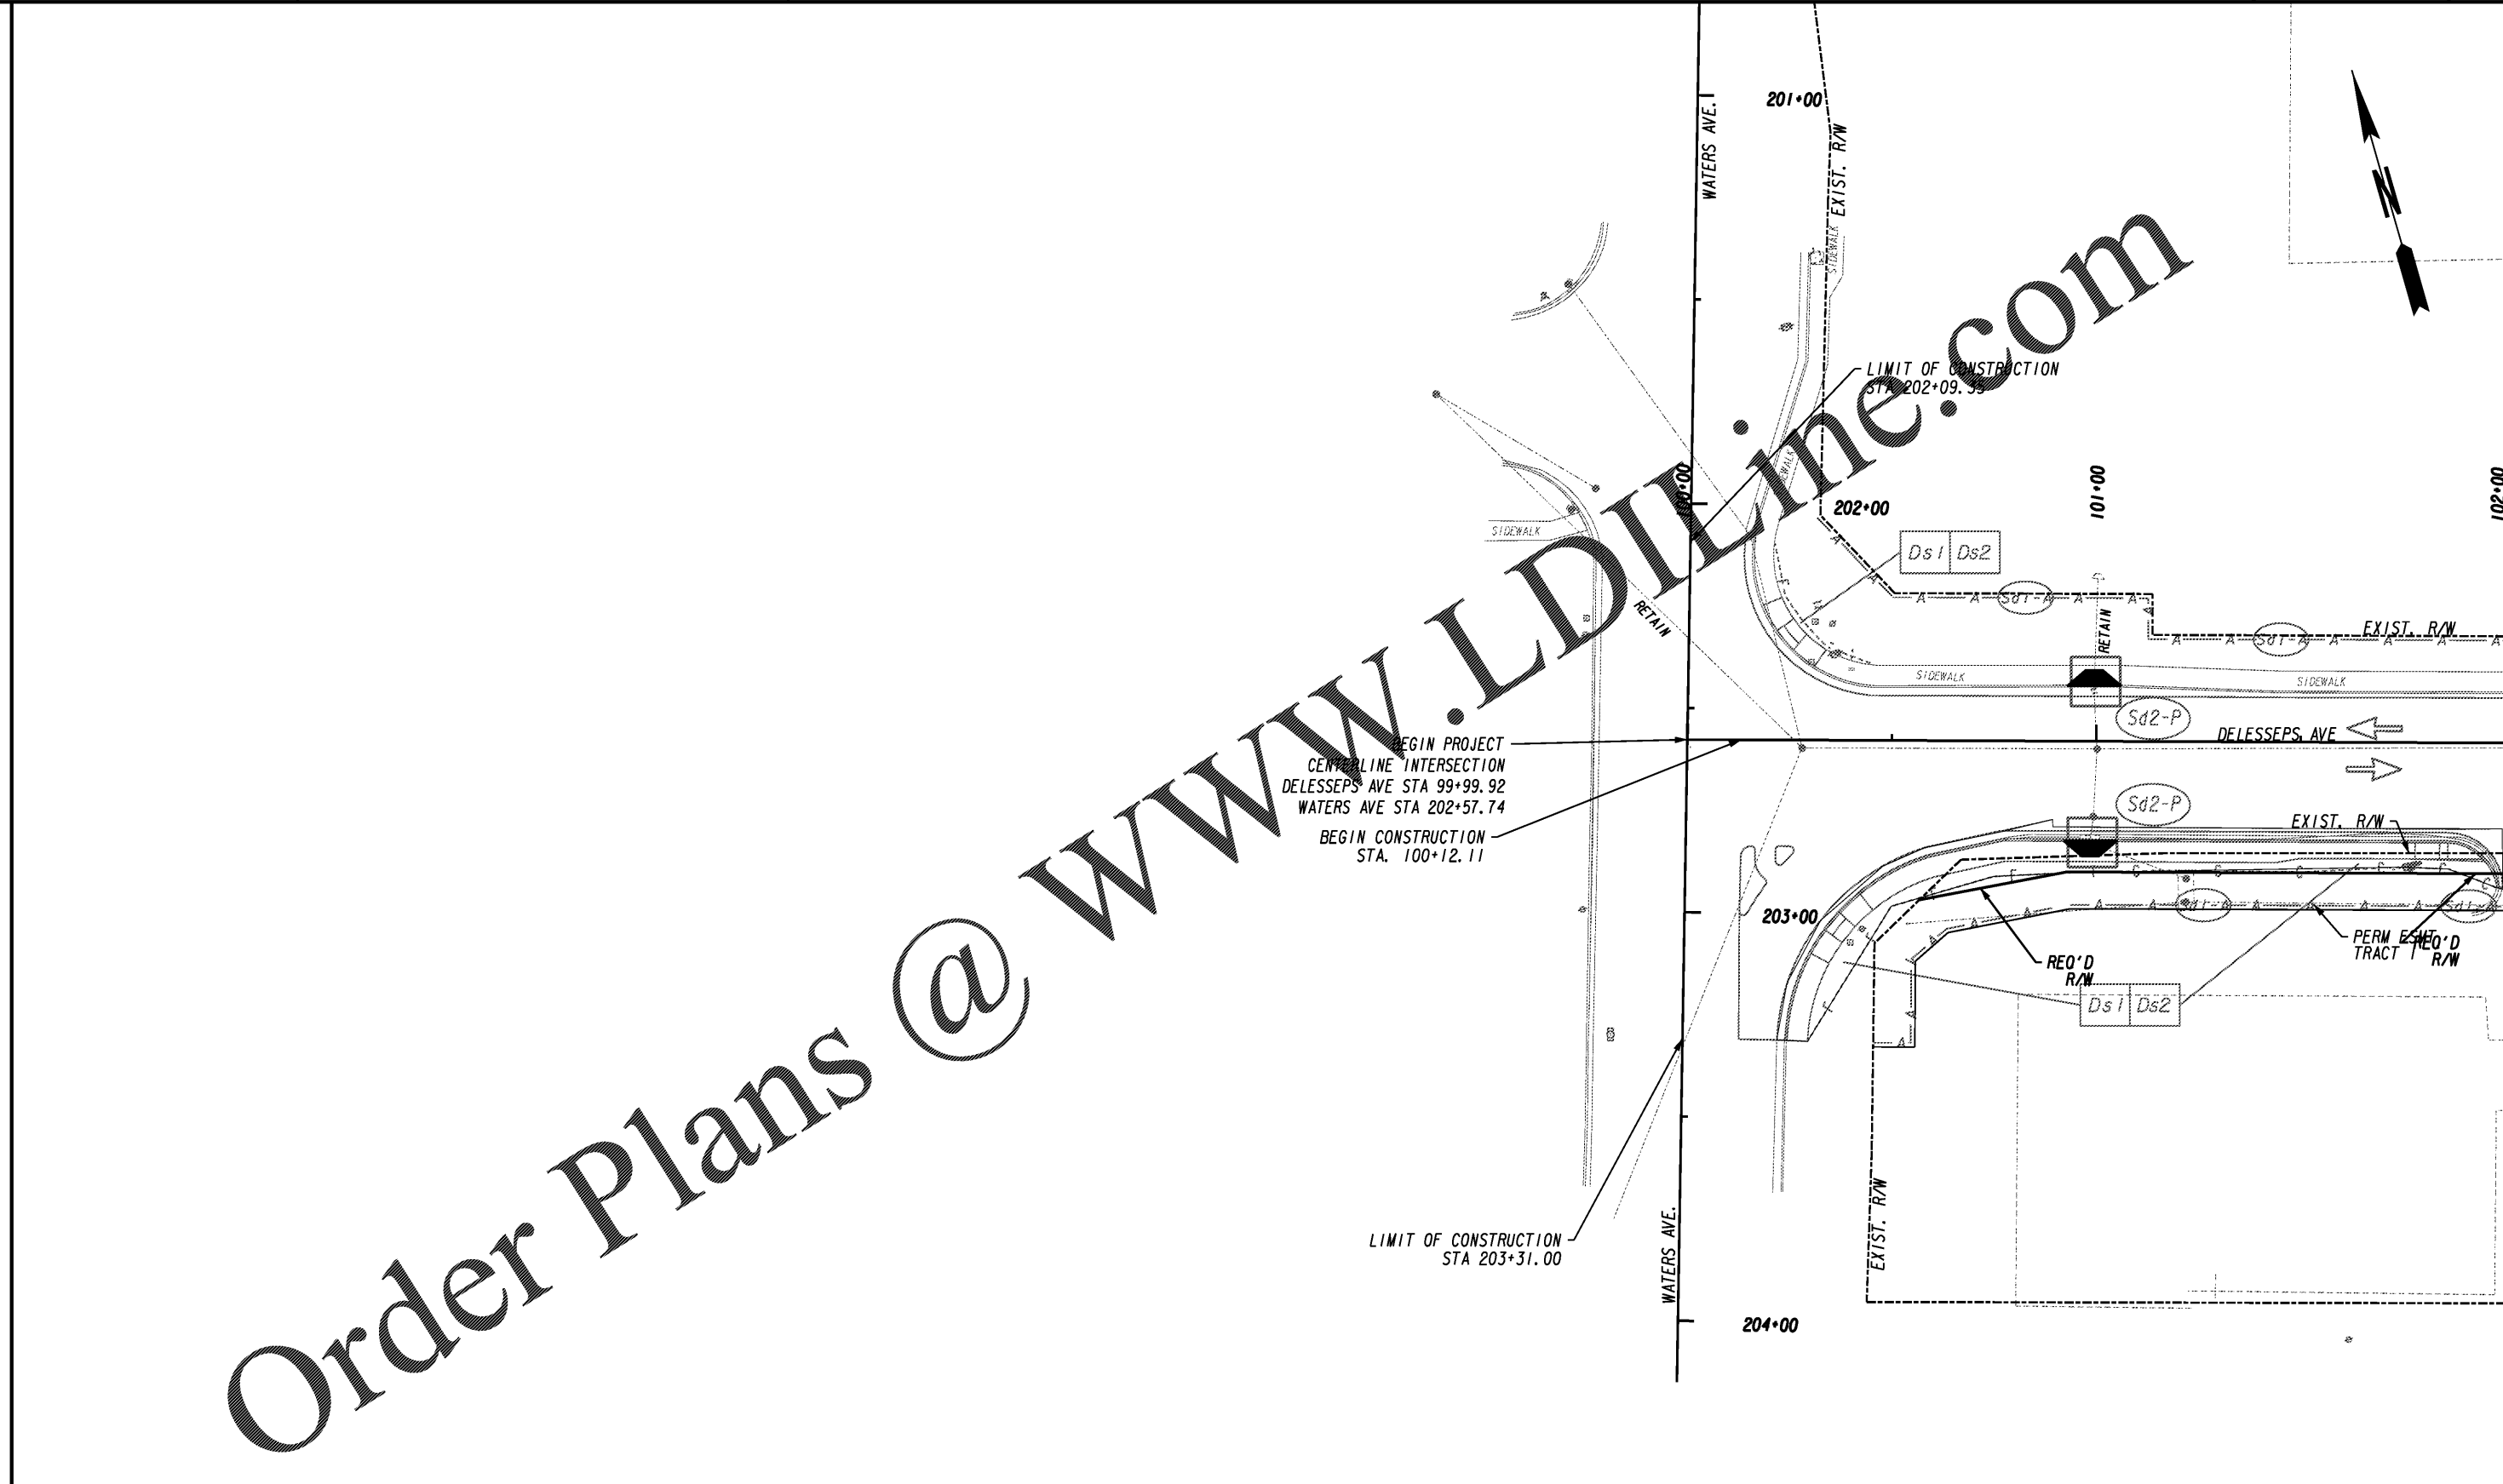

PROPERTY AND EXISTING R/W LINE  
 REQUIRED R/W LINE  
 CONSTRUCTION LIMITS  
 EASEMENT FOR CONSTR  
 & MAINTENANCE OF SLOPES  
 EASEMENT FOR CONSTR OF SLOPES  
 EASEMENT FOR CONSTR OF DRIVES

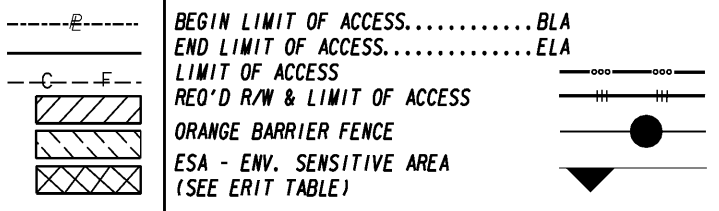

**THOMAS & HUTTON**  
 Engineering | Surveying | Planning | GIS | Consulting  
 50 Park of Commerce Way • PO Box 2727  
 Savannah, GA 31402-2727 • 912.234.5300  
 www.thomasandhutton.com  
 Charleston, SC | Columbia, SC | Myrtle Beach, SC  
 Savannah, GA | Wilmington, NC

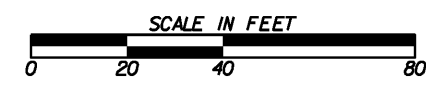

REVISION DATES	

BMP LOCATION DETAILS - STAGE 2		
DELESSEPS/LA ROCHE AVE FM		
WATERS AVE TO SKIDAWAY RD		
CHECKED:	DATE:	DRAWING No.
BACKCHECKED:	DATE:	54-0029
CORRECTED:	DATE:	
VERIFIED:	DATE:	