


MATCH LINE STA. 120+00.00 DRAWING No. 54-0032

MATCH LINE STA. 126+00.00 DRAWING No. 54-0034

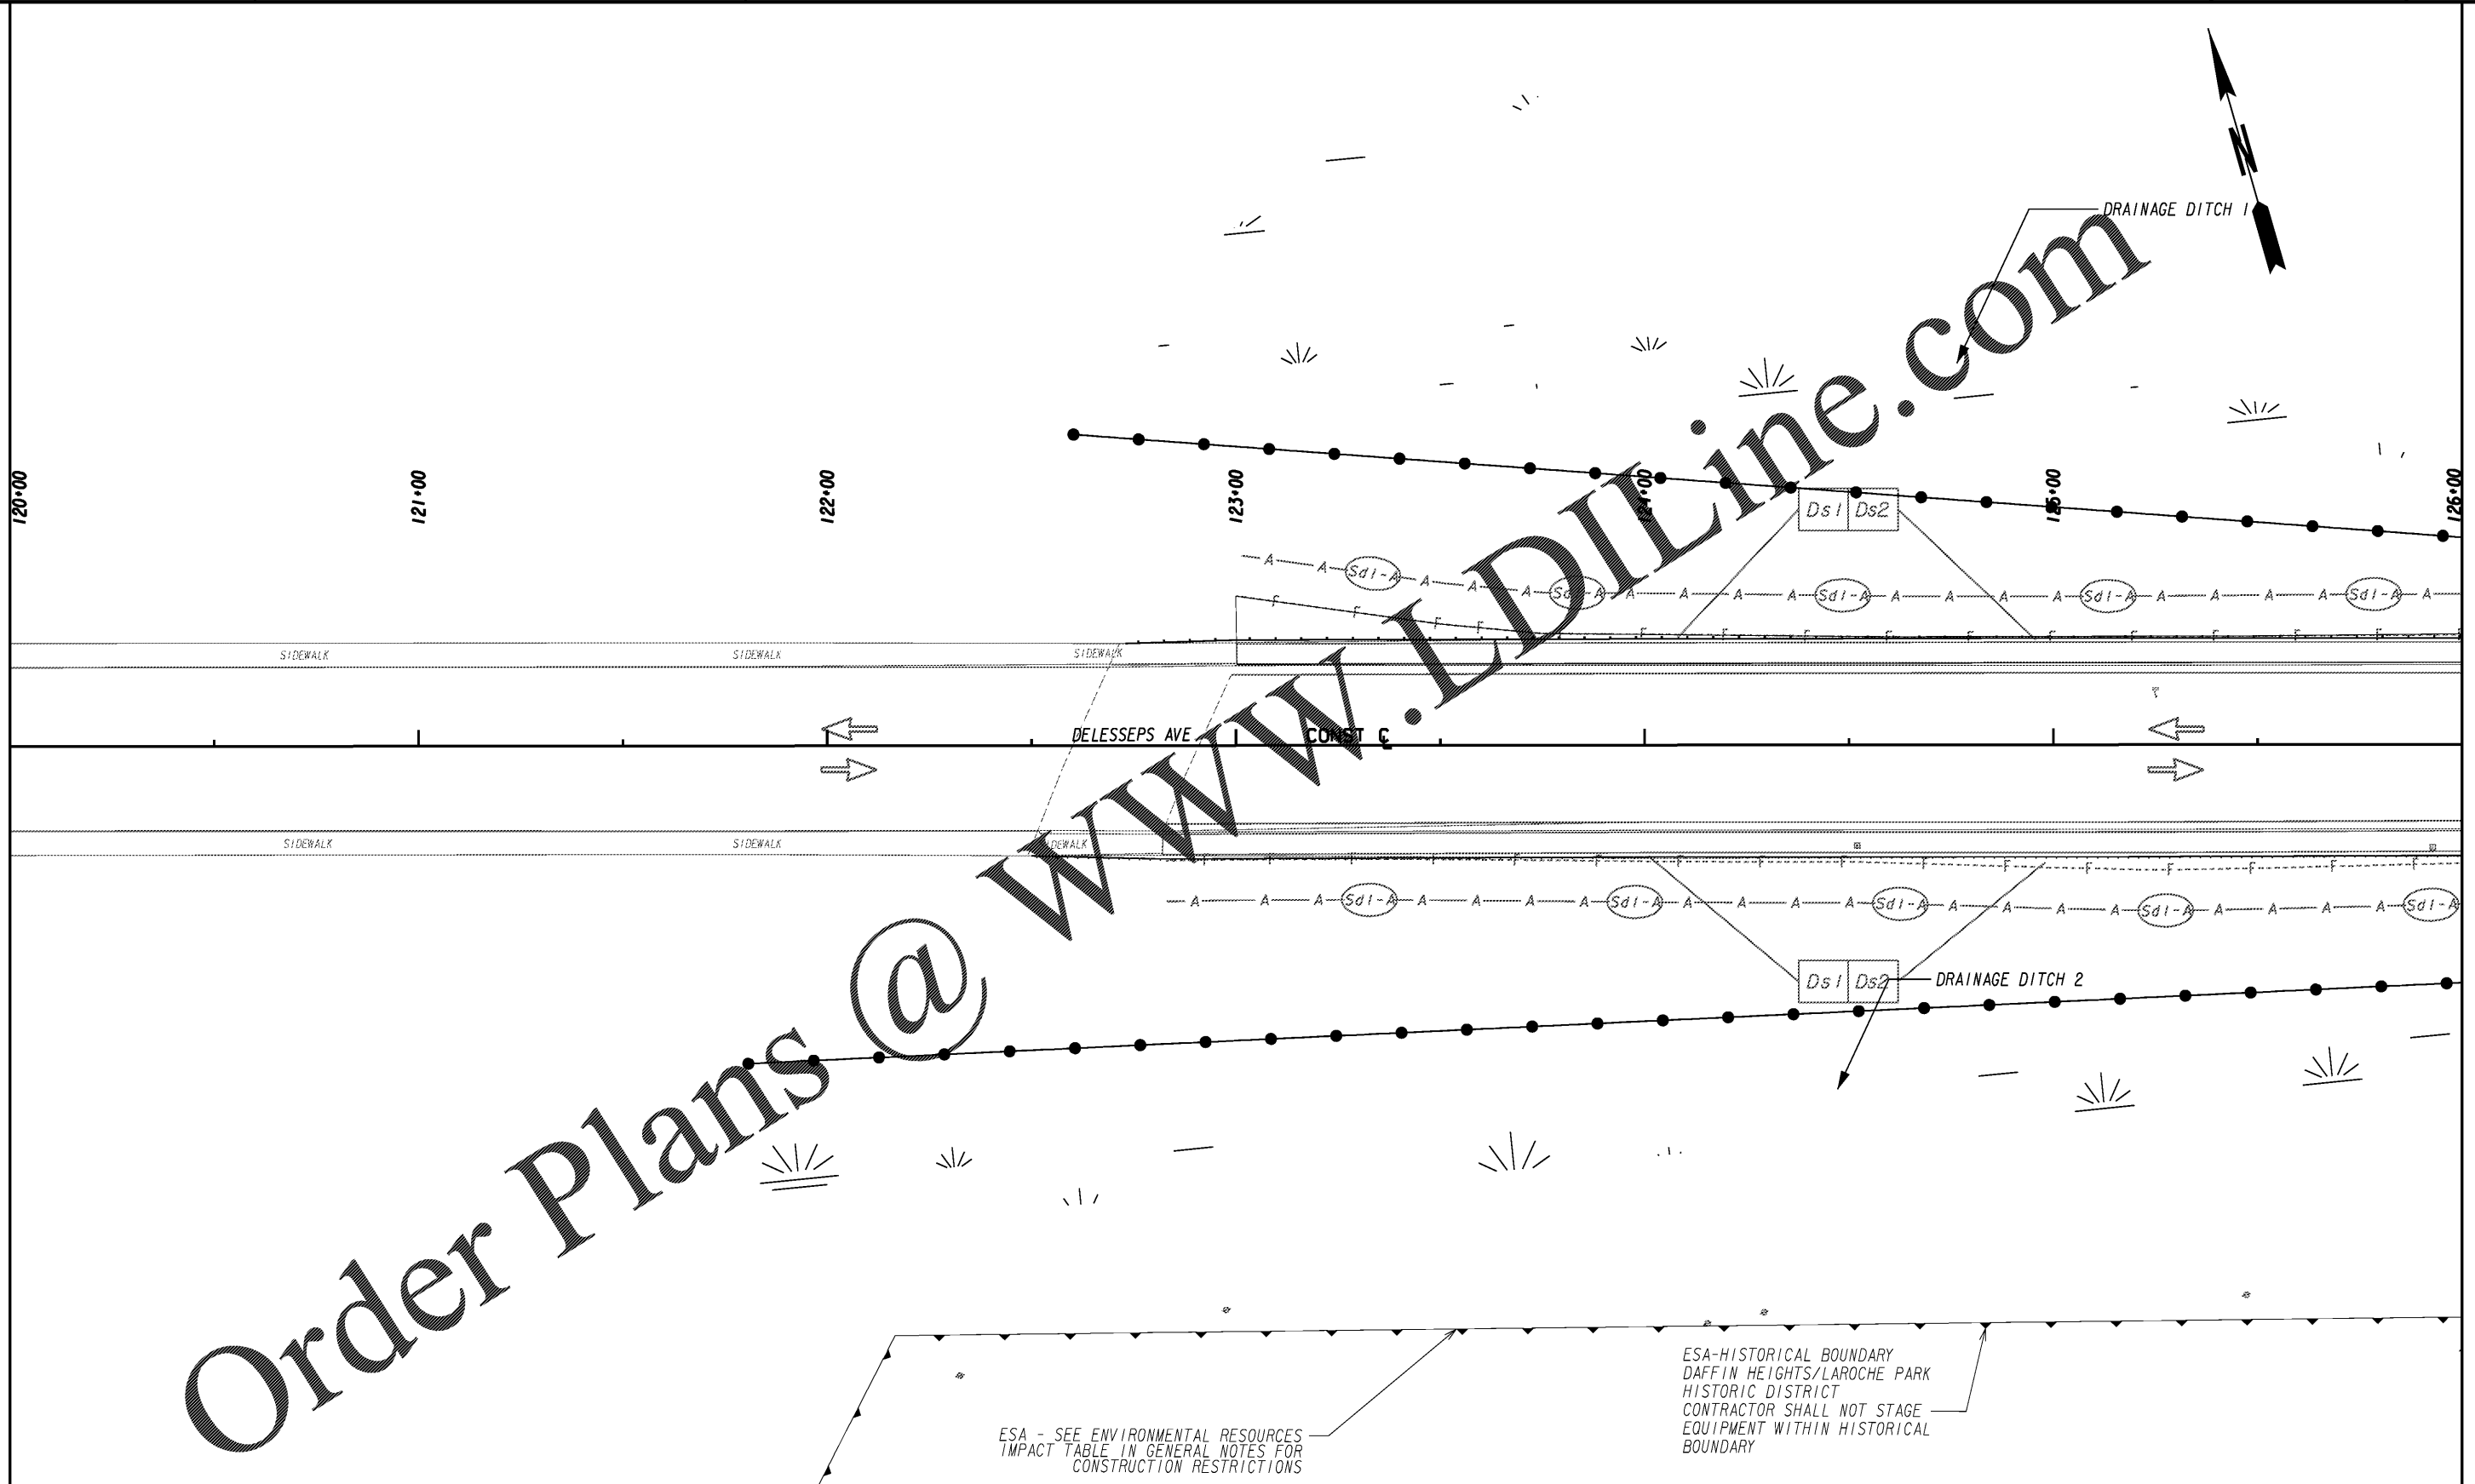

Order Plans @


ESA - SEE ENVIRONMENTAL RESOURCES  
IMPACT TABLE IN GENERAL NOTES FOR  
CONSTRUCTION RESTRICTIONS

ESA-HISTORICAL BOUNDARY  
DAFFIN HEIGHTS/LAROCHE PARK  
HISTORIC DISTRICT  
CONTRACTOR SHALL NOT STAGE  
EQUIPMENT WITHIN HISTORICAL  
BOUNDARY

PROPERTY AND EXISTING R/W LINE	-----e-----
REQUIRED R/W LINE	-----f-----
CONSTRUCTION LIMITS	-----c-----
EASEMENT FOR CONSTR	-----f-----
& MAINTENANCE OF SLOPES	[Hatched Box]
EASEMENT FOR CONSTR OF SLOPES	[Hatched Box]
EASEMENT FOR CONSTR OF DRIVES	[Hatched Box]

BEGIN LIMIT OF ACCESS.....BLA	-----o-----
END LIMIT OF ACCESS.....ELA	-----o-----
LIMIT OF ACCESS	-----o-----
REQ'D R/W & LIMIT OF ACCESS	-----o-----
ORANGE BARRIER FENCE	-----o-----
ESA - ENV. SENSITIVE AREA	-----o-----
(SEE ERIT 4- )	-----o-----

**THOMAS & HUTTON**  
 Engineering | Surveying | Planning | GIS | Consulting  
 50 Park of Commerce Way • PO Box 2727  
 Savannah, GA 31402-2727 • 912.234.5300  
 www.thomasandhutton.com  
 Charleston, SC | Columbia, SC | Myrtle Beach, SC  
 Savannah, GA | Wilmington, NC

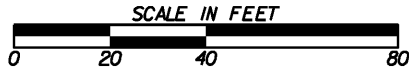

REVISION DATES	

BMP LOCATION DETAILS - STAGE 2			
DELESSEPS/LA ROCHE AVE FM			
WATERS AVE TO SKIDAWAY RD			
CHECKED:	DATE:	DRAWING No.	
BACKCHECKED:	DATE:	54-0033	
CORRECTED:	DATE:		
VERIFIED:	DATE:		