


DRAWING ISSUE RECORD		
DATE	REVISIONS	NO.
4-6-2021	ISSUE TO BID	




ADDITION TO COLHAM FERRY
ELEMENTARY SCHOOL
181 COLHAM FERRY ROAD, WATKINSVILLE, GA 30677
COOKEE COUNTY BOARD OF EDUCATION
DOE FACILITY CODE 3280

DATE: DECEMBER 15, 2020
JOB NO. 18L-20171-20
DWG. BY: AK
CHK. BY: AK

cunningham, forehand, matthews & moore, architects, inc. - 2011 manchester street, n.e. - atlanta, georgia 30324 - phone (404) 873-2152

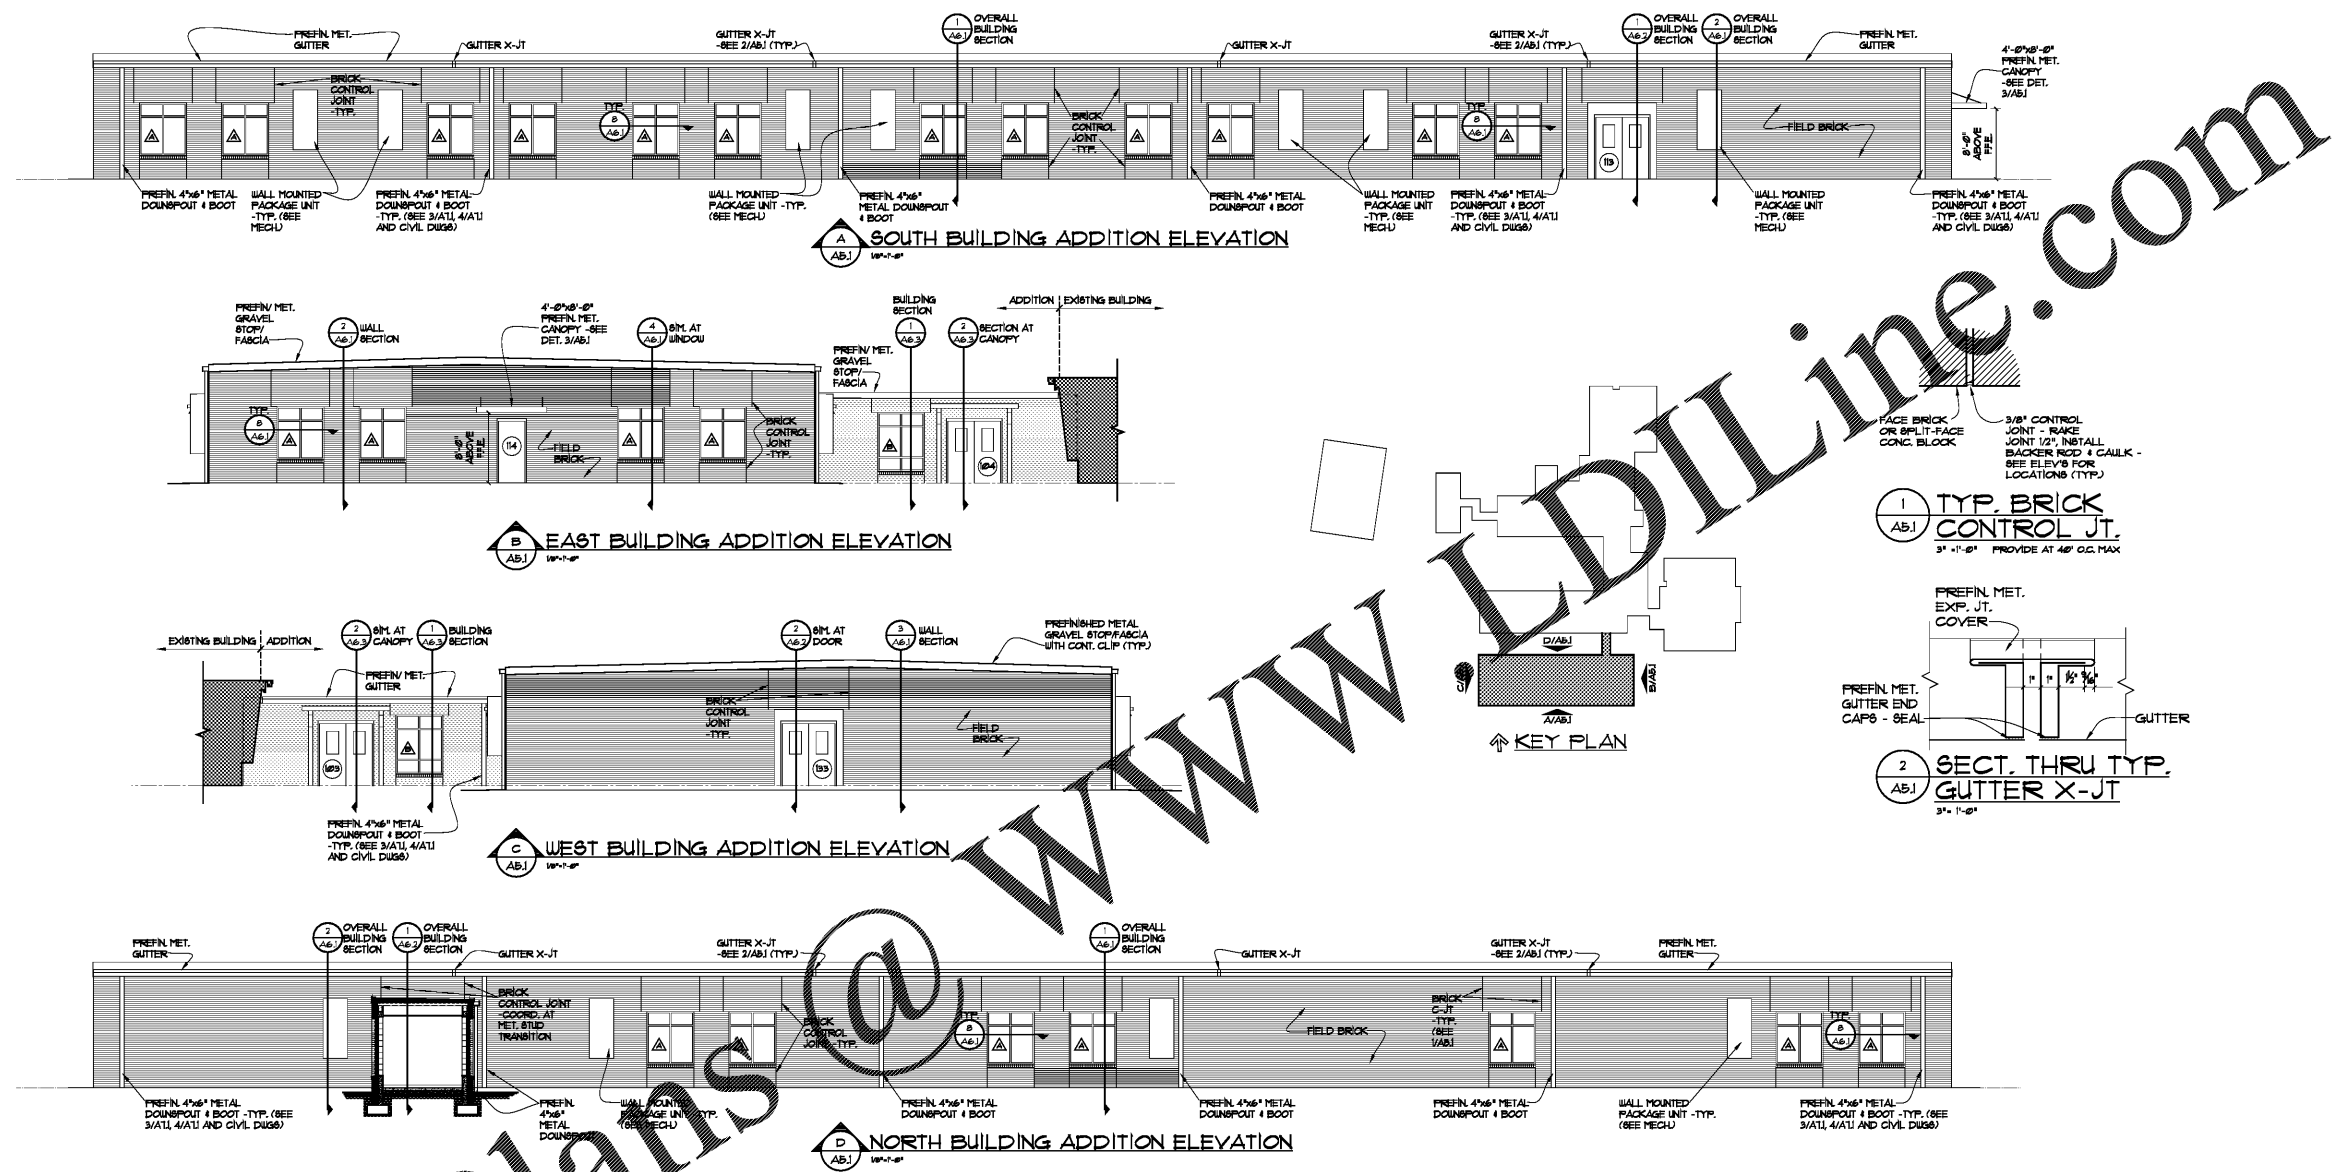

TYPICAL EXTERIOR ALUMINUM FRAME WINDOW ELEVATIONS

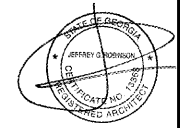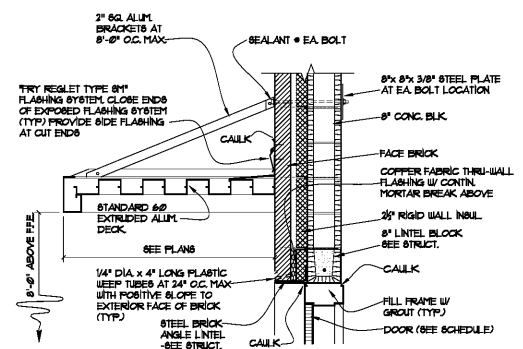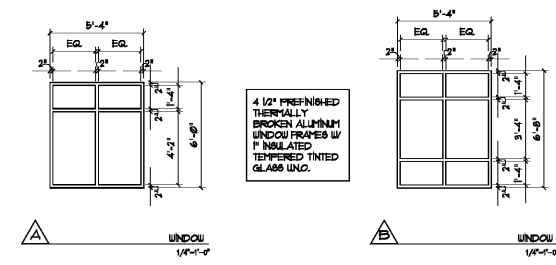

Order Plans @ www.LDILine.com