

DRAWING ISSUE RECORD		
DATE	REVISIONS	NO.
4-6-2021	ISSUE TO BID	






ADDITION TO COLHAM FERRY
ELEMENTARY SCHOOL
191 COLHAM FERRY ROAD, WATKINSVILLE, GA 30677
FOR THE
COOK COUNTY BOARD OF EDUCATION
DOE FACILITY CODE 3050

DATE: DECEMBER 15, 2020
JOB NO. 20-15-1071-20
JOB BY: AK
CHK BY: AK

cunningham, forehand, matthews & moore, architects, inc. - 2011 manchester street, n.e. - atlanta, georgia 30324 - phone (404) 873-2152

cunningham forehand matthews moore

A6.2

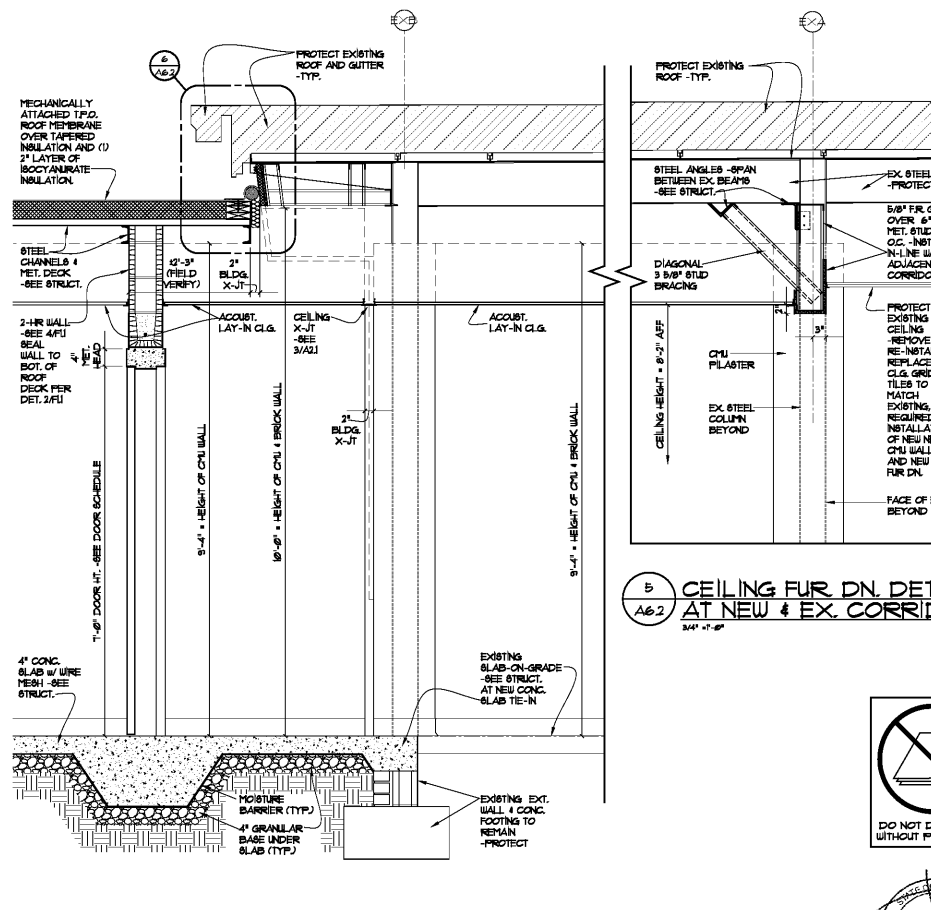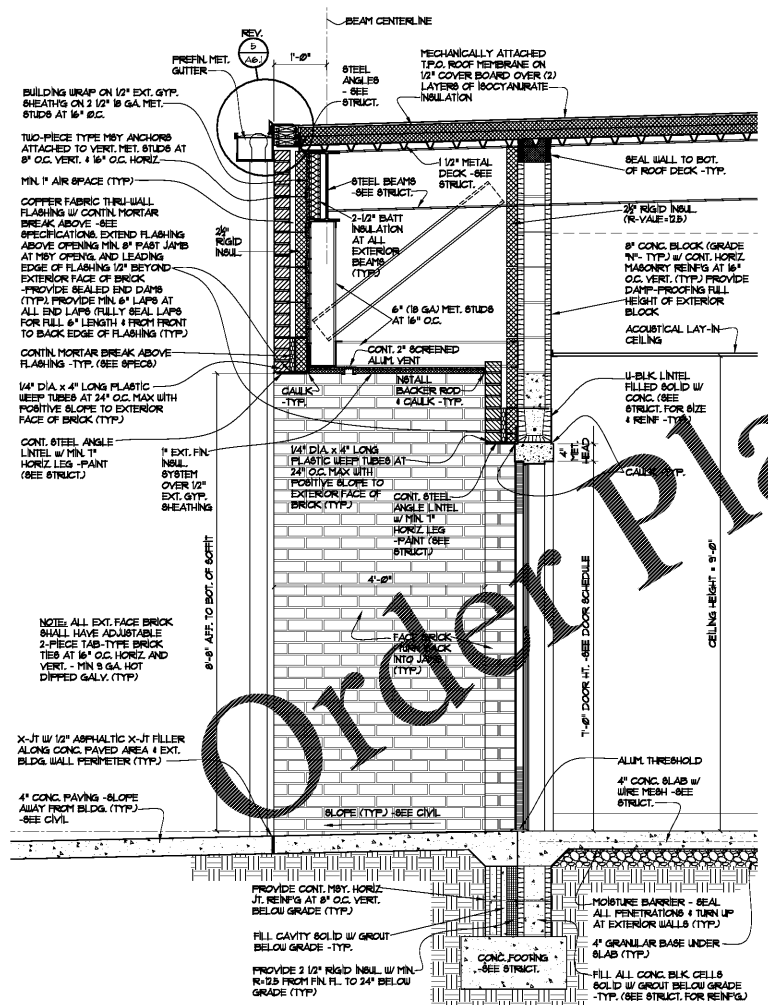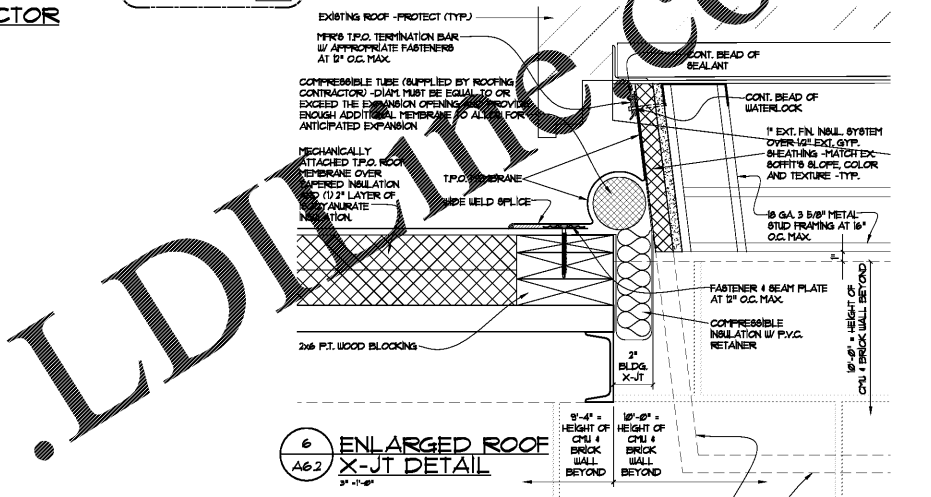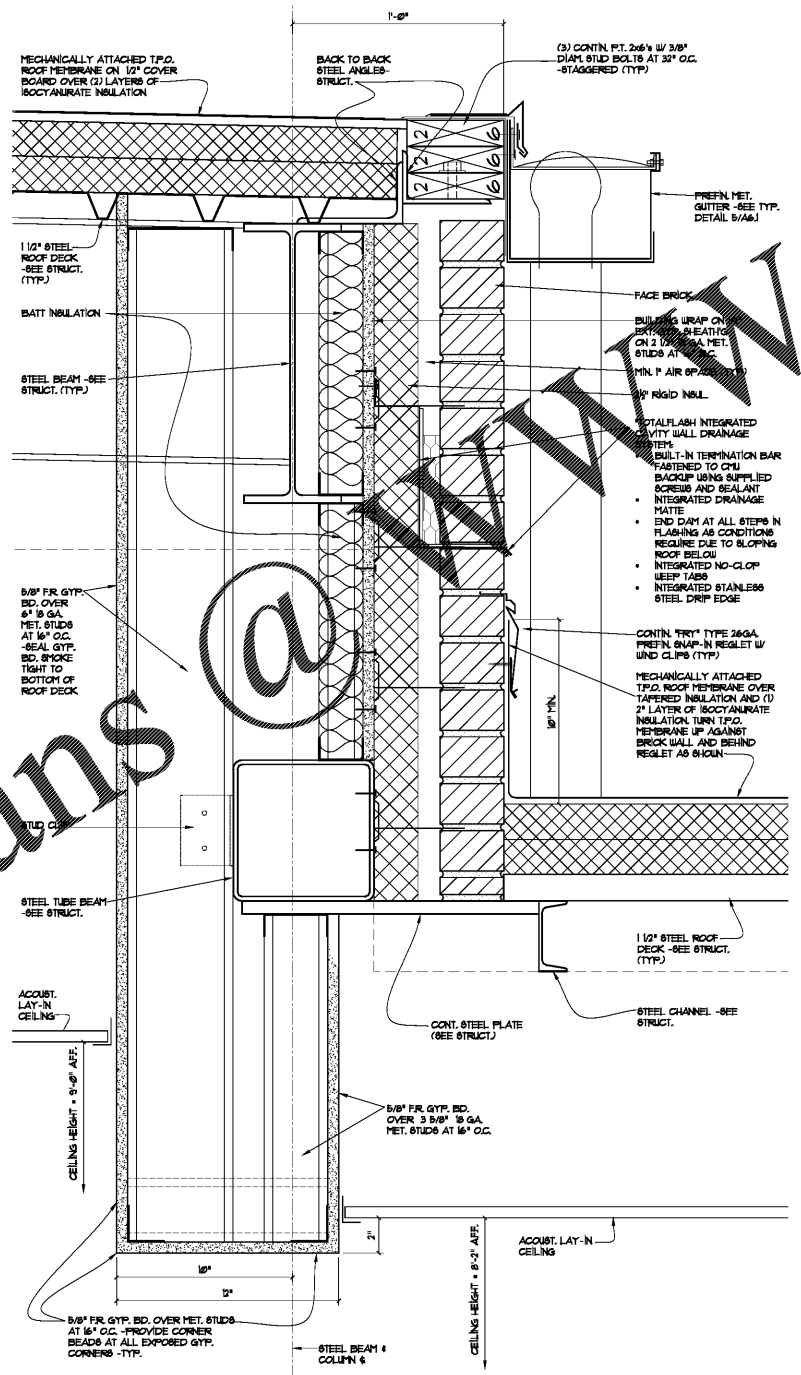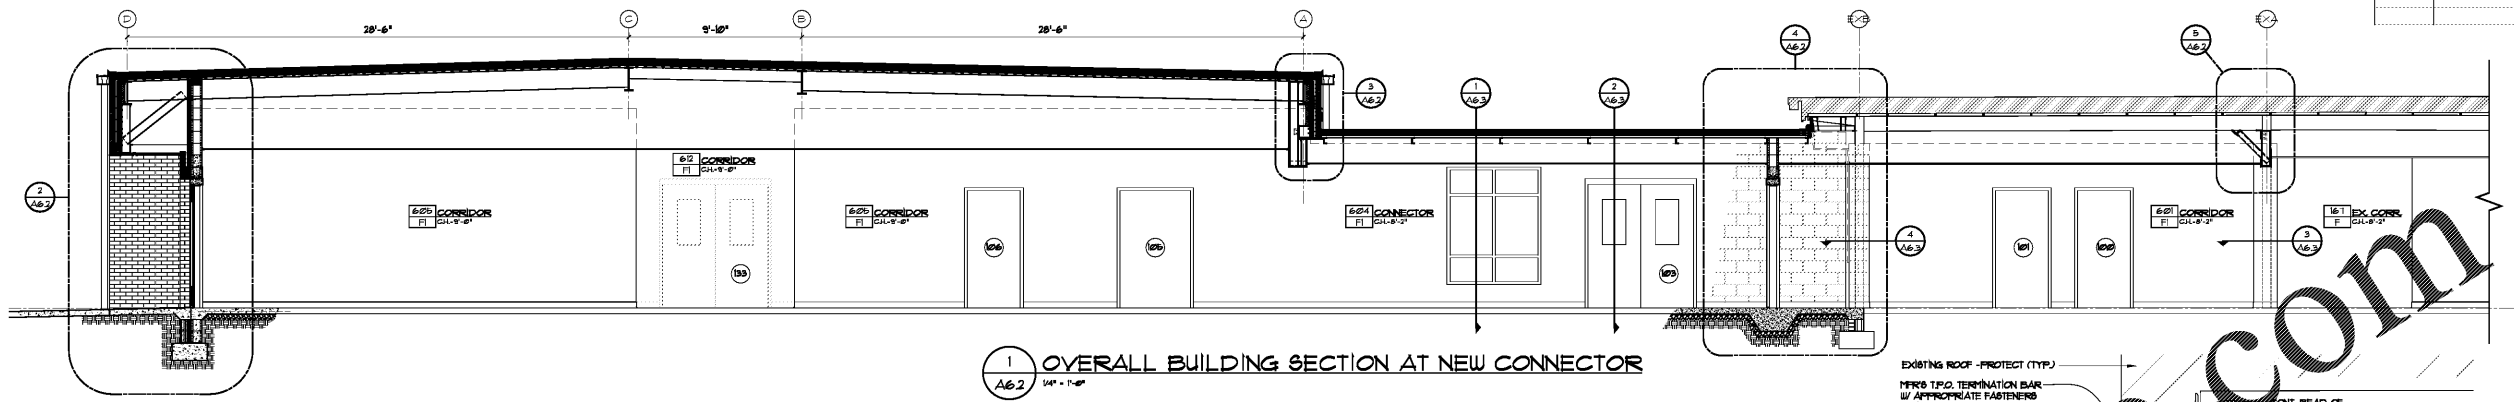

Order Plans @ www.lidirect.com

