

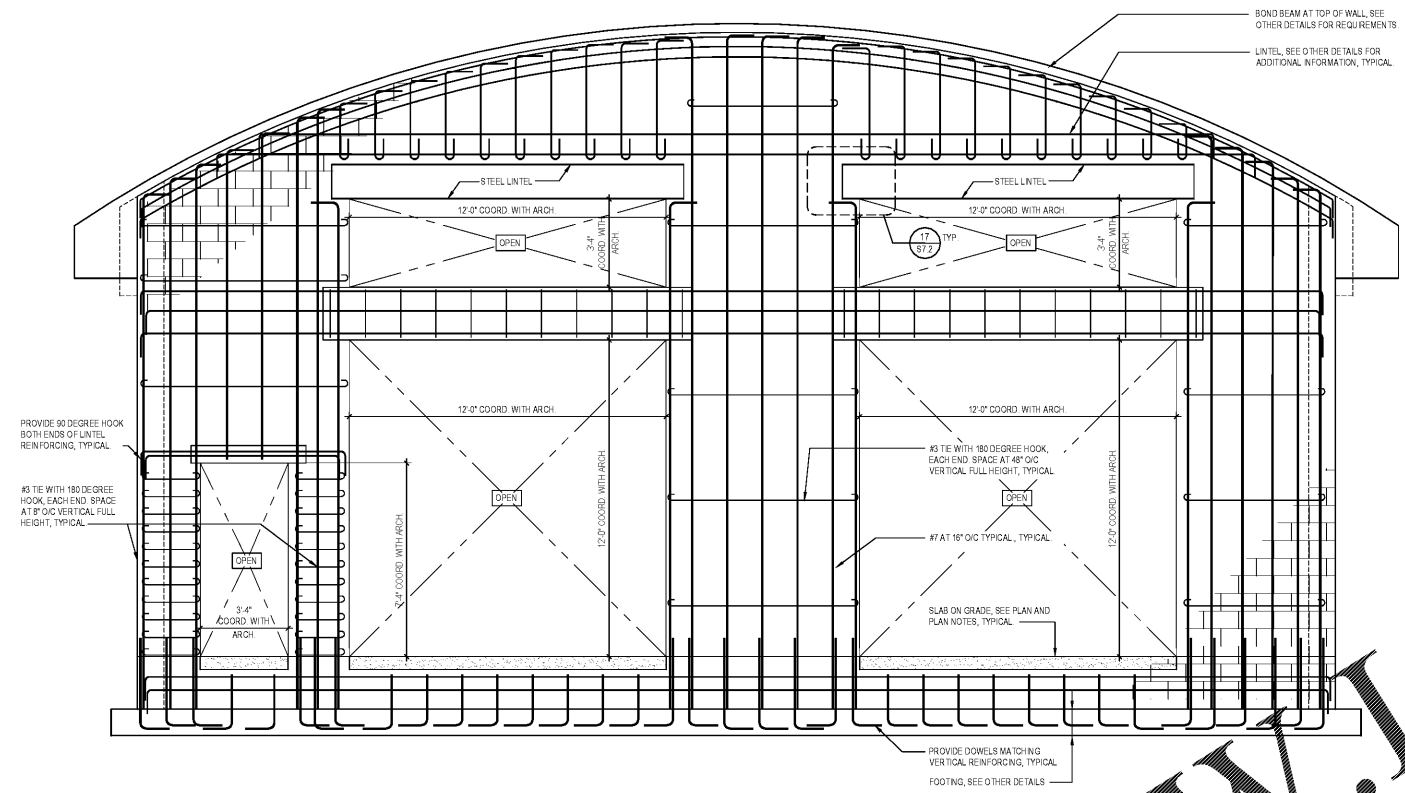


Order Plans @ www.LDILine.com

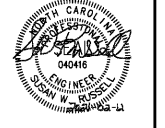

1 ELEVATION
S4.1
39" = 1'-0"
DWG # 20228-6-001 DWG

FOR CONSTRUCTION

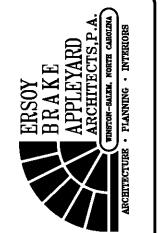

City of Winston-Salem
FIRE STATION 3
WINSTON-SALEM • NORTH CAROLINA

THESE DRAWINGS ARE INSTRUMENTS OF SERVICE AND SHALL REMAIN THE PROPERTY OF THE ARCHITECT. WHETHER THE PROJECT FOR WHICH THEY ARE MADE IS COMPLETED OR NOT, THEY ARE NOT TO BE USED BY THE OWNER OR ANY OTHER PERSON ON OTHER PROJECTS OR EXTENDING TO THE PROJECT EXCEPT AS AUTHORIZED IN WRITING AND WITH APPROPRIATE CONSIDERATION TO THE ARCHITECT.

© COPYRIGHT 2021 BY ENSOY BRAKE APPELBYARD ARCHITECTS, P.A. ALL RIGHTS RESERVED. CREDIT IS FORBIDDEN UNDER THE UNITED STATES COPYRIGHT ACT OF 1976. NO PART OF THIS DOCUMENT MAY BE REPRODUCED OR TRANSMITTED IN ANY FORM OR BY ANY MEANS WITHOUT THE WRITTEN PERMISSION OF ENSOY BRAKE APPELBYARD ARCHITECTS, P.A.

DRAWN: JLN
CHECKED: SVR
COMM: SVR
DATE: 02/12/2021

S4.1 OF