


FOR CONSTRUCTION


THESE DRAWINGS ARE INSTRUMENTS OF SERVICE AND SHALL REMAIN THE PROPERTY OF THE ARCHITECT UNLESS THE PROJECT FOR WHICH THEY ARE MADE IS EXECUTED OR NOT, THEY ARE NOT TO BE USED BY THE OWNER OR ANY OTHER PERSON OR ORGANIZATION IN CONNECTION WITH THE PROJECT OR ANY OTHER PROJECT WITHOUT THE WRITTEN CONSENT OF THE ARCHITECT.

© COPYRIGHT 2024 BY ENSOY BRAKE ARCHITECTS, P.A. ALL RIGHTS RESERVED. DESIGN IS PROVIDED UNDER THE LIMITED LIABILITY AGREEMENT OF SKA AS PART OF THIS DOCUMENT. IT MAY BE REPRODUCED OR TRANSMITTED IN ANY FORM OR BY ANY MEANS WITHOUT THE WRITTEN PERMISSION OF ENSOY BRAKE ARCHITECTS, P.A.


DRAWN: JMN  
CHECKED: SWR  
COMM: [blank]  
DATE: 02/12/2024  
S8.1 OF [blank]

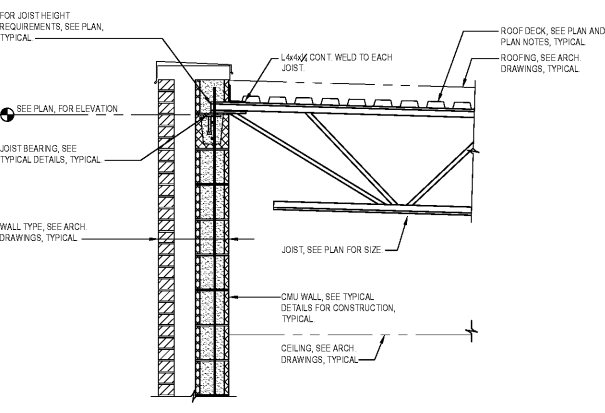


1 SECTION  
S8.1  
3/4" = 1'-0"  
Dwg # 202306-61071.DWG

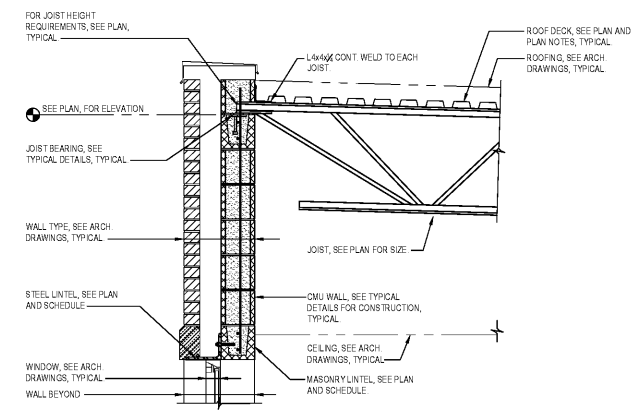


2 SECTION  
S8.1  
3/4" = 1'-0"  
Dwg # 202306-61021.DWG

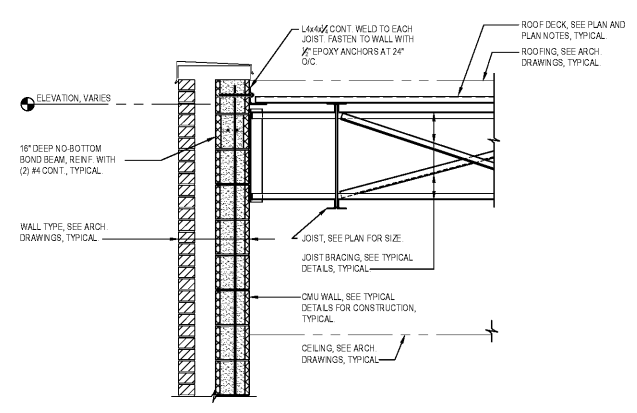


3 SECTION  
S8.1  
3/4" = 1'-0"  
Dwg # 202306-61020.DWG

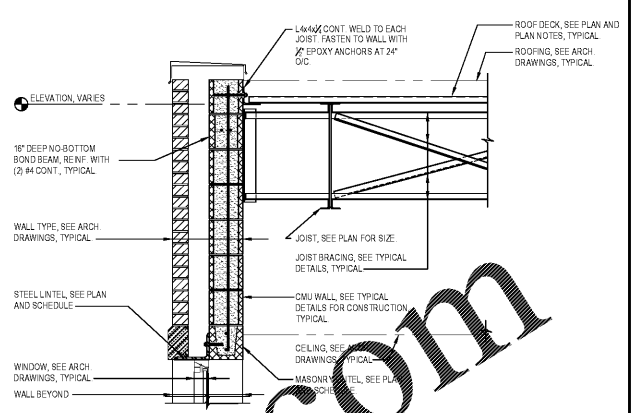


4 SECTION  
S8.1  
3/4" = 1'-0"  
Dwg # 202306-61024.DWG

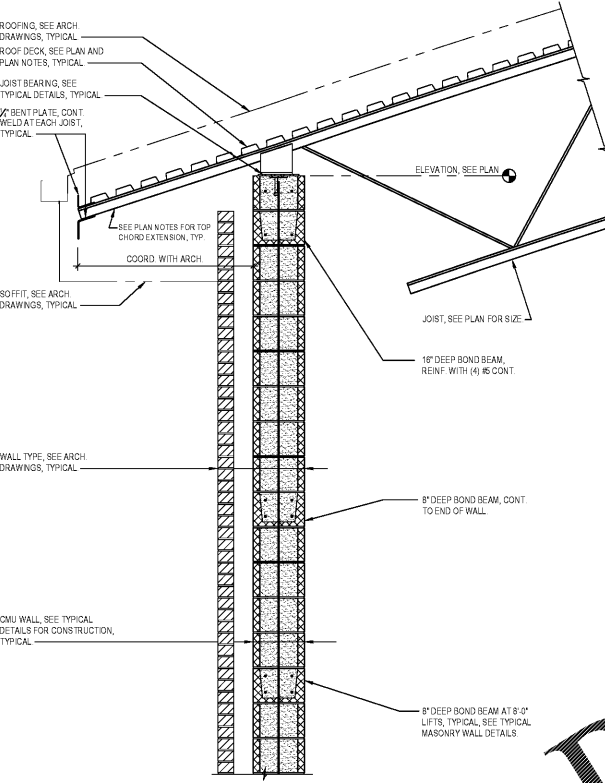


5 SECTION  
S8.1  
3/4" = 1'-0"  
Dwg # 202306-61031.DWG

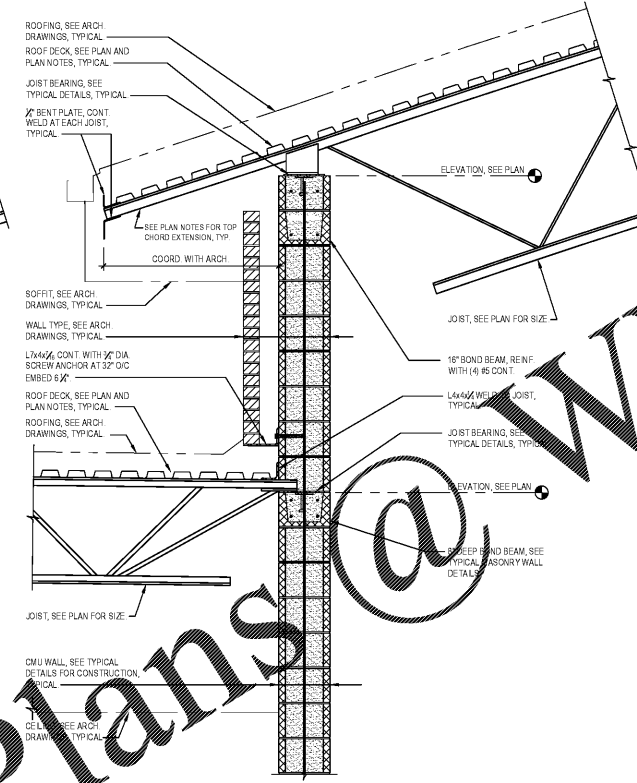


6 SECTION  
S8.1  
3/4" = 1'-0"  
Dwg # 202306-61034.DWG

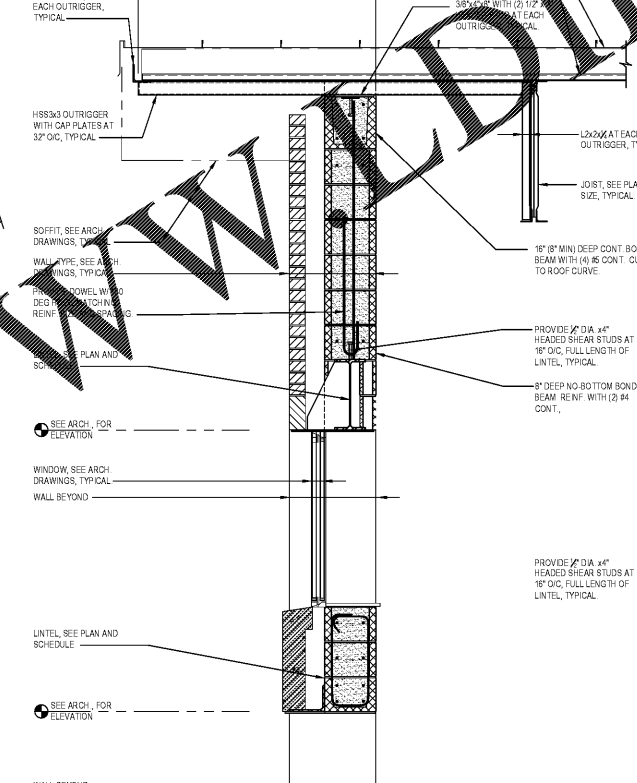


7 SECTION  
S8.1  
3/4" = 1'-0"  
Dwg # 202306-61070.DWG

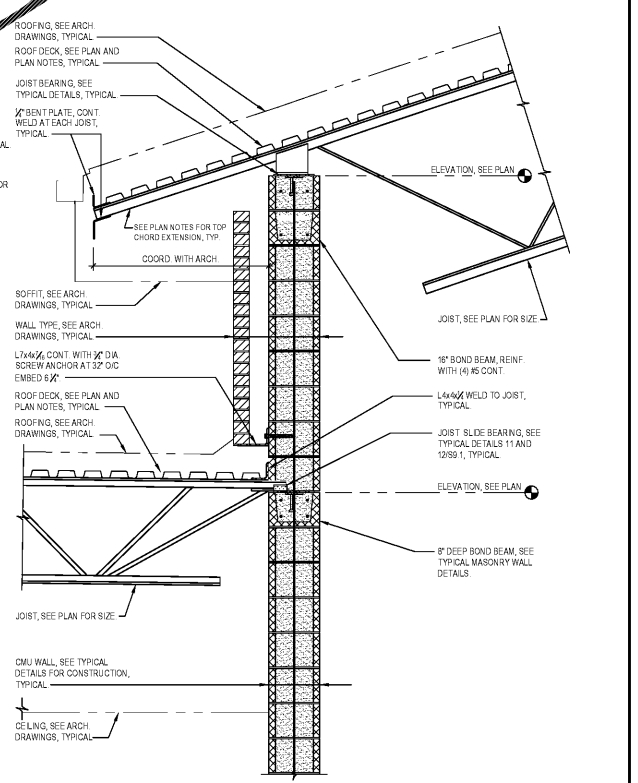


8 SECTION  
S8.1  
3/4" = 1'-0"  
Dwg # 202306-61004.DWG

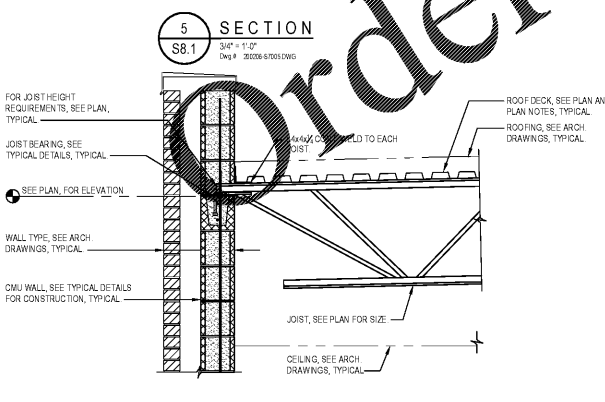

9 SECTION  
S8.1  
3/4" = 1'-0"  
Dwg # 202306-61069.DWG

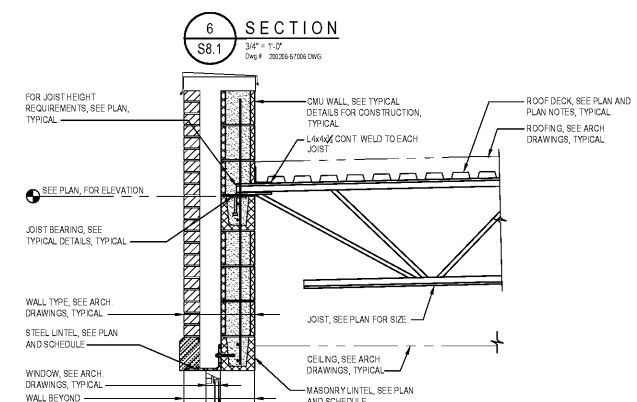

10 SECTION  
S8.1  
3/4" = 1'-0"  
Dwg # 202306-61033.DWG

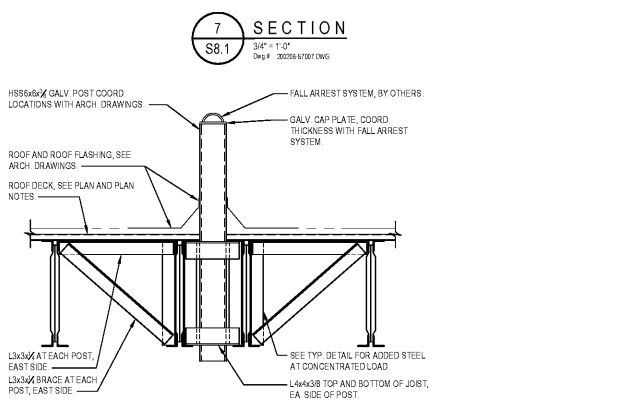

11 SECTION  
S8.1  
3/4" = 1'-0"  
Dwg # 202306-61013.DWG

Order Plans @ [www.dlline.com](http://www.dlline.com)