


FOR CONSTRUCTION

THESE DRAWINGS ARE INSTRUMENTS OF SERVICE AND SHALL REMAIN THE PROPERTY OF THE ARCHITECT UNLESS OTHERWISE SPECIFIED. THEY ARE NOT TO BE USED BY THE OWNER OR ANY OTHER PERSON OR ORGANIZATION FOR ANY PURPOSES OTHER THAN THE PROJECT EXCEPT AS AUTHORIZED IN WRITING AND ANY REPRODUCTION WITHOUT THE WRITTEN PERMISSION OF ERSOY BRAKE APPLARD ARCHITECTS, P.A.

DRAWN: JMN
 CHECKED: SWR
 COMM: []
 DATE: 02/12/2021

S9.1 OF

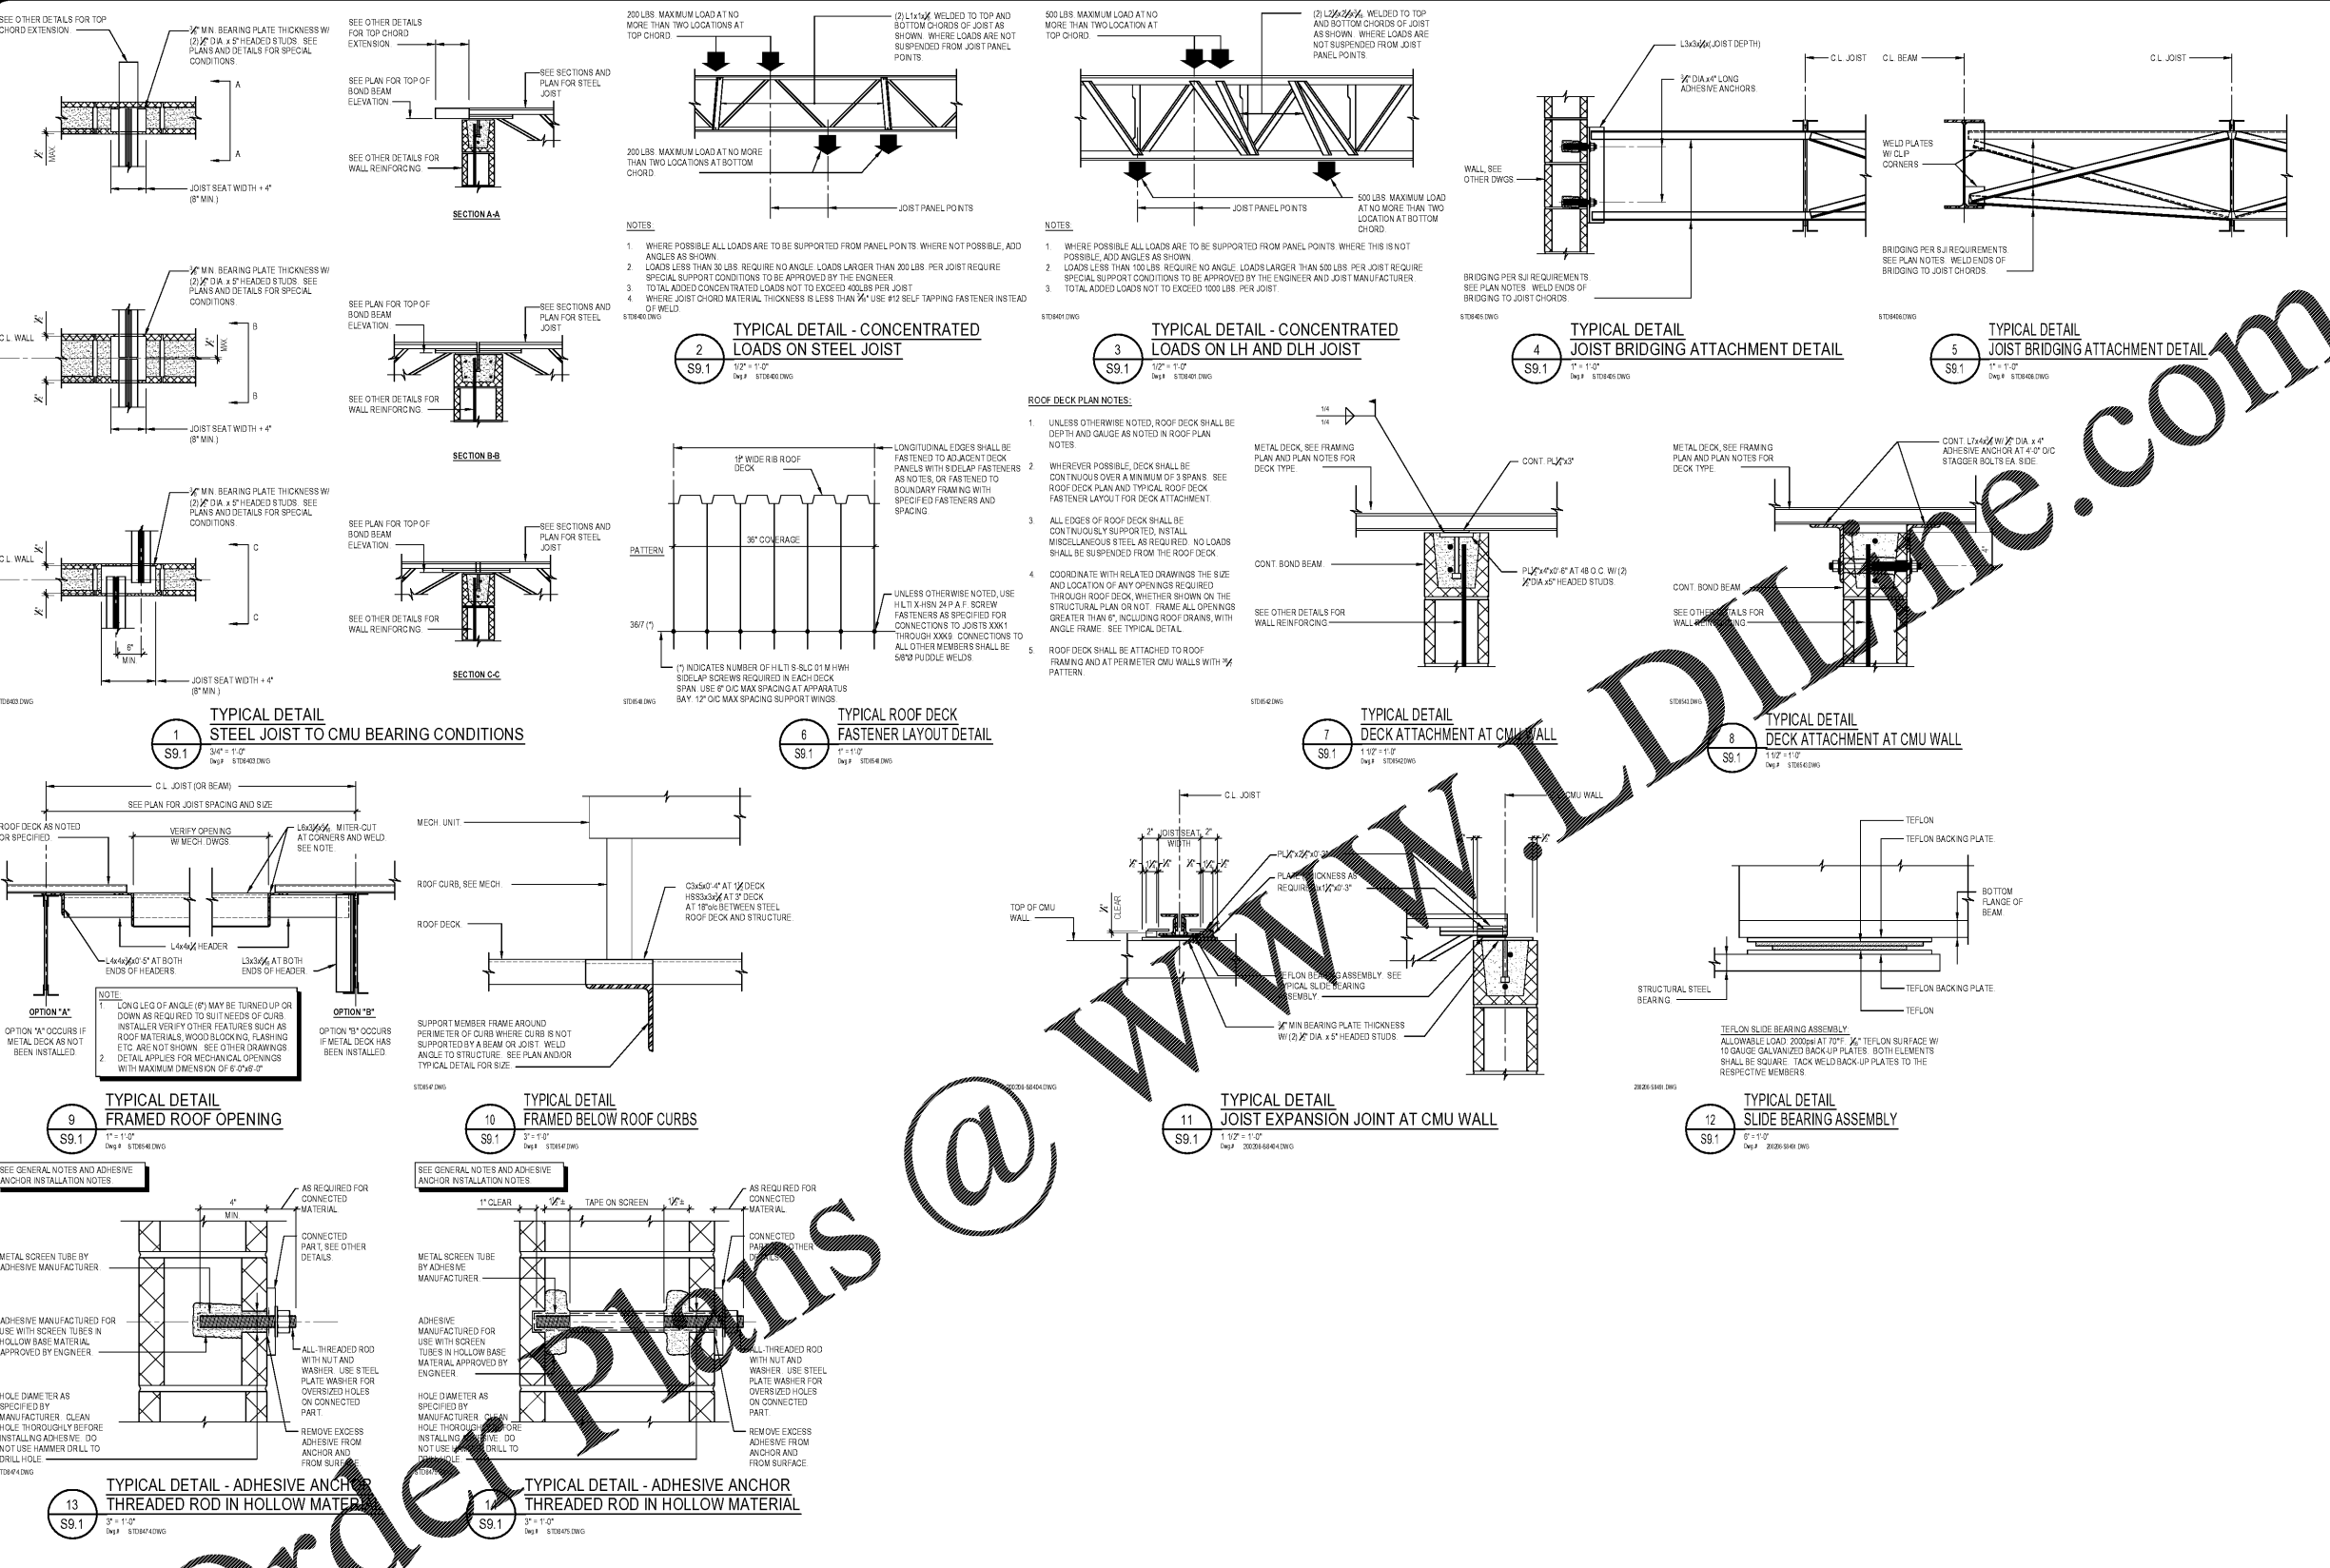

Order Plans @