


Order Plans @

WWW.LDILine.com

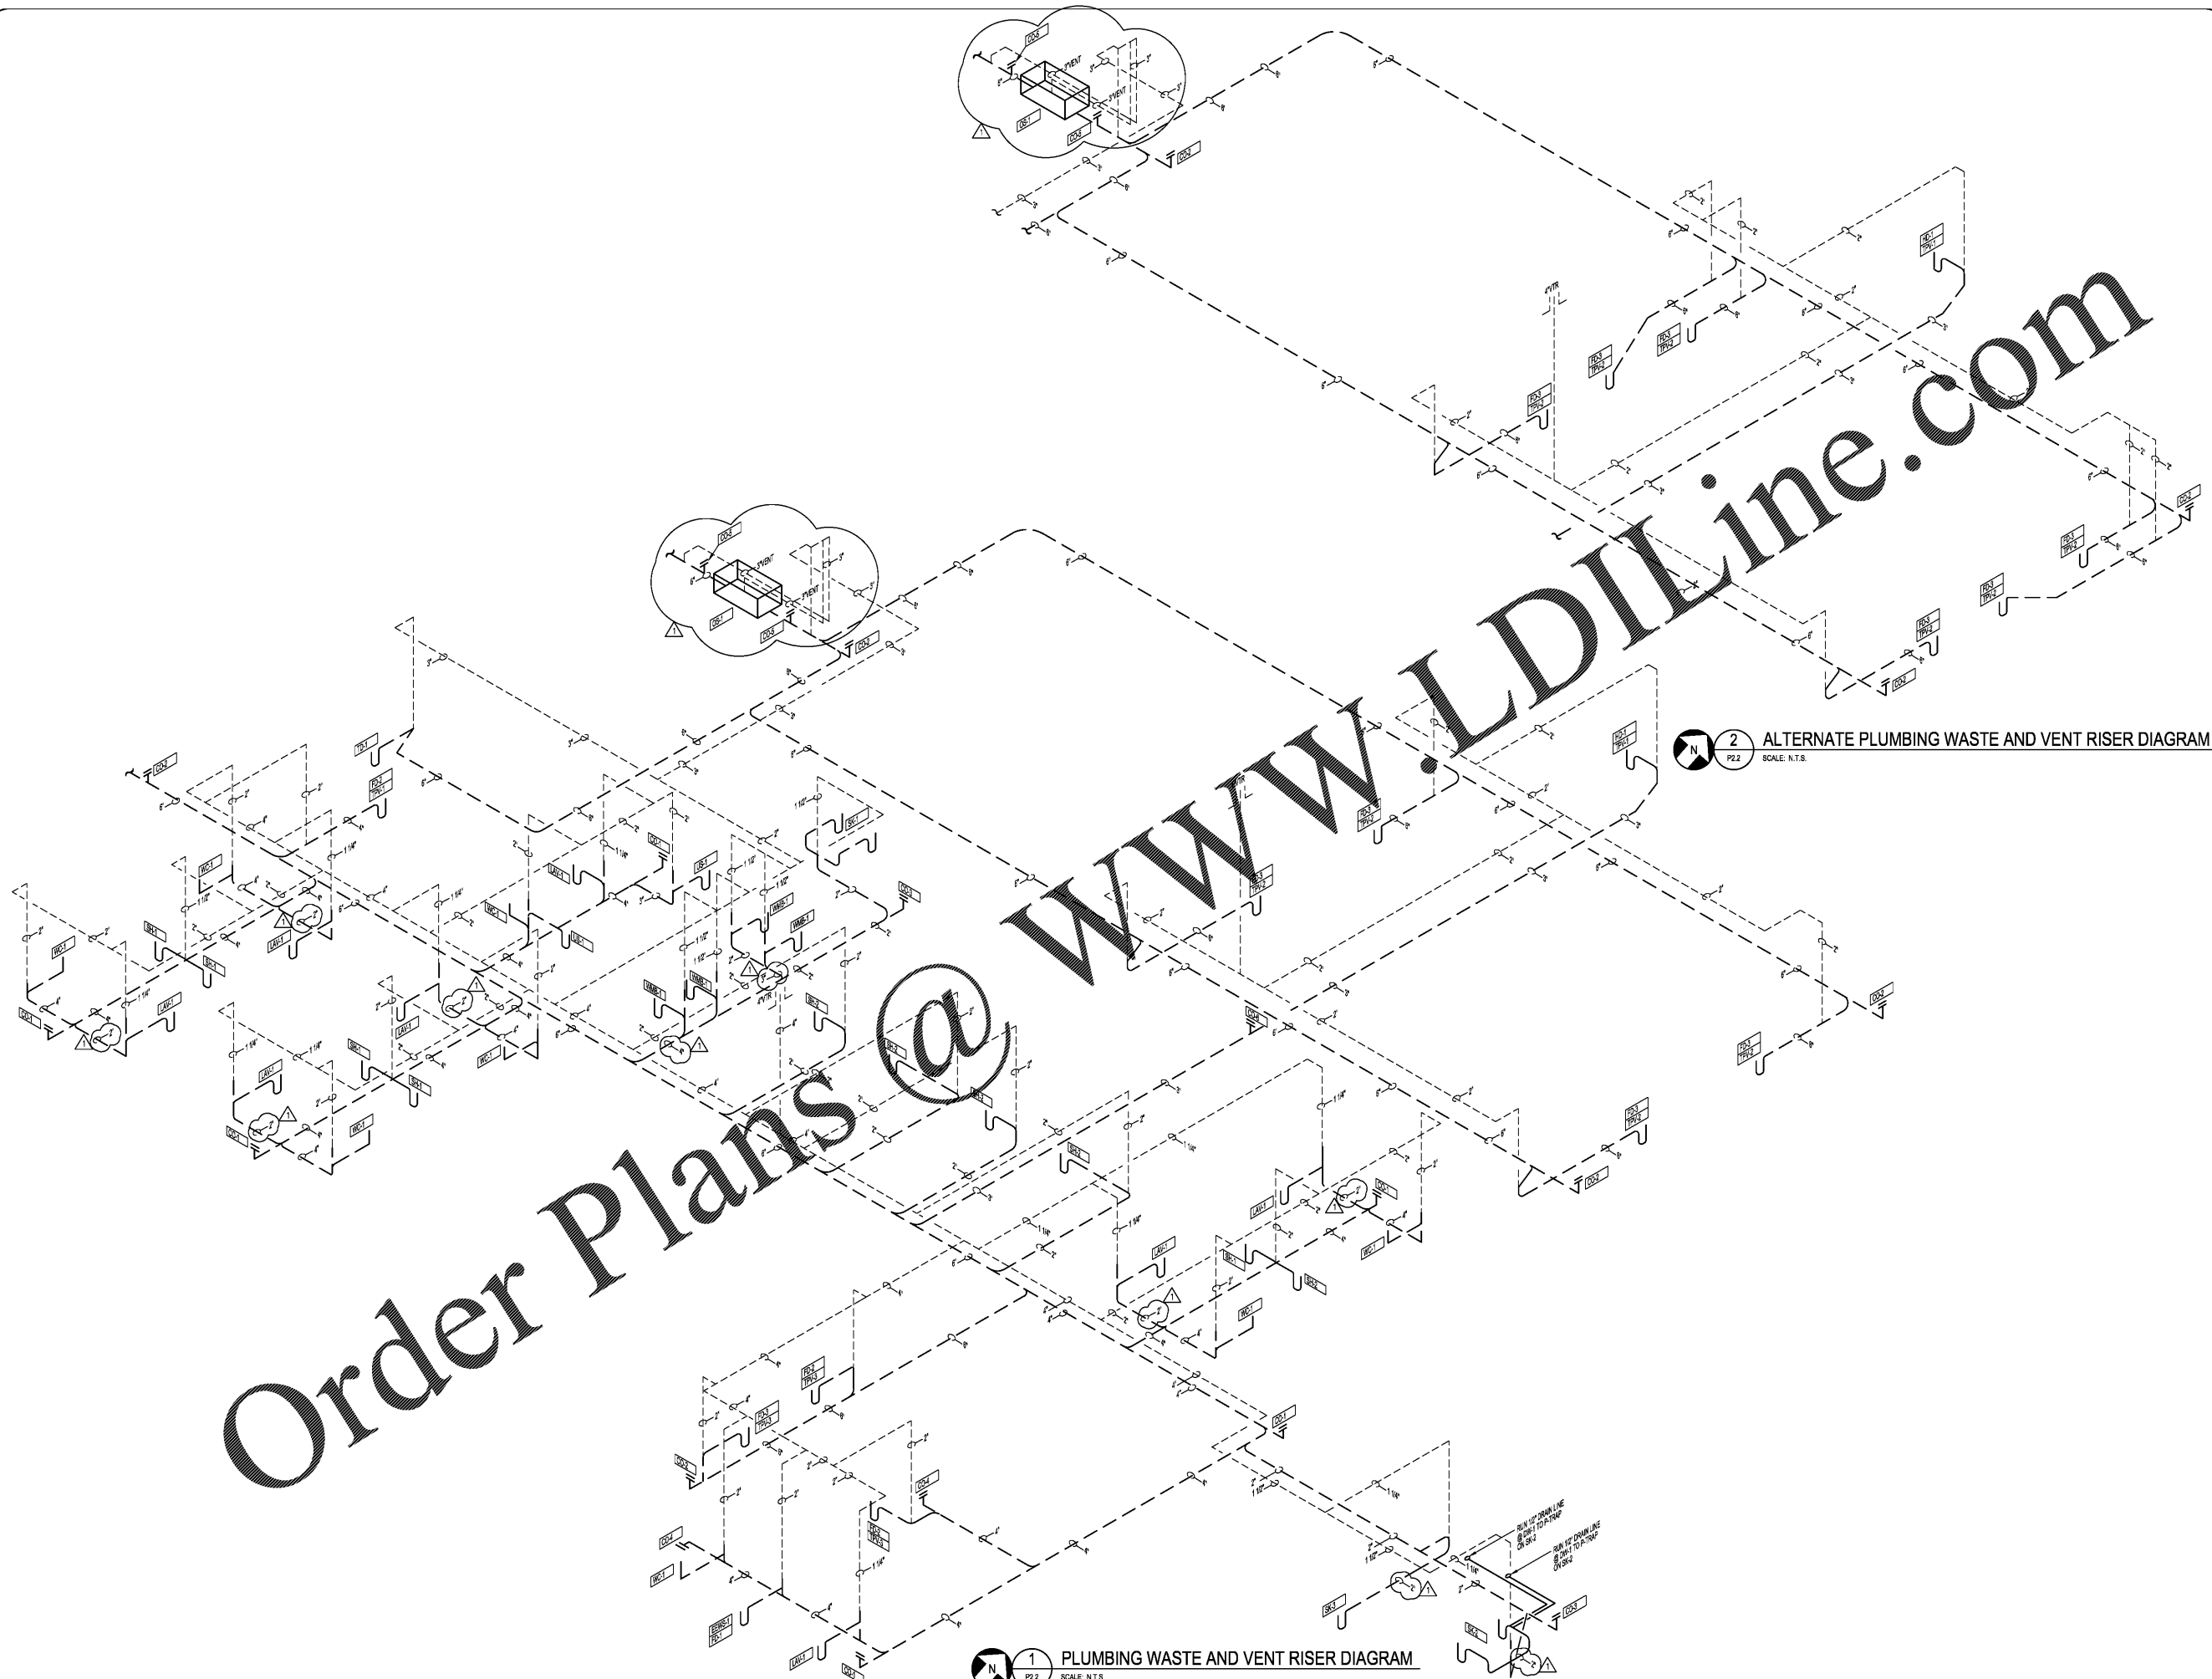

1 PLUMBING WASTE AND VENT RISER DIAGRAM
SCALE: N.T.S.

2 ALTERNATE PLUMBING WASTE AND VENT RISER DIAGRAM
SCALE: N.T.S.



ENGINEERED
DESIGNS INC.
North Carolina License #C-1729
151 SE Cary Parkway, Suite 200 Cary, North Carolina 27518
P 919.851.6461 F 919.851.9703 www.engineereddesigns.com

City of Winston-Salem
FIRE STATION 3
WINSTON-SALEM • NORTH CAROLINA



THESE DRAWINGS ARE INSTRUMENTS OF SERVICE AND SHALL REMAIN THE PROPERTY OF THE ARCHITECT. ANY REUSE OR REPRODUCTION OF THESE DRAWINGS WITHOUT THE WRITTEN PERMISSION OF THE ARCHITECT IS PROHIBITED. THE OWNER OR ANY OTHER PERSON OR ENTITY SHALL BE RESPONSIBLE FOR OBTAINING ALL NECESSARY PERMITS AND APPROVALS FROM THE APPROPRIATE AGENCIES AND AUTHORITIES. THE ARCHITECT ASSUMES NO LIABILITY FOR ANY DAMAGE OR INJURY TO PERSONS OR PROPERTY ARISING FROM THE USE OF THESE DRAWINGS.

DRAWN	LC
CHECKED	VS
COMM.	1904
DATE	03-17-21
REVISION	