

Project:	1928.00	
CADD File:	CODE	
Drawn By:	SGS	
Checked By:	GA	
Permit Release:	May 15, 2020	
Construction Release Set:	May 15, 2020	
Revisions		
No.	Date	Description

ASI / RFI Revisions	
No.	Date Description

© 2019 Poole & Poole Architecture, LLC. Drawings and specifications are not to be relied upon in the absence of the original drawings and specifications. Poole & Poole Architecture, LLC and shall not be held liable for any errors or omissions in these drawings and specifications.







Borough 33
 an Apartment Community by
 33 Broad MF, LLC
 in Chattanooga, Tennessee

Drawing Title:	
Life Safety Plans	
Building 3, Clubhouse	
Fitness & Garages	

A0.3e

LEGEND:

- *FE* = LOCATE CLASS 2A FIRE EXTINGUISHERS IN RECESSED CABINETS (NON-RATED / RATED RELATIVE TO PLAN LOCATION). FIRE EXTINGUISHERS LOCATED AT CIP AND PRECAST WALLS TO BE SURFACED MOUNTED. SEE 9&10/A1.0a FOR PLAN DETAILS. MAXIMUM SEPARATION BETWEEN TWO UNITS IS 150' ALONG CENTERLINE OF CORRIDOR. SET TOP OF EXTINGUISHER AT 4'-6" ABOVE FINISH FLOOR.
- * = TRAVEL DISTANCE FROM MOST REMOTE POINT OF DWELLING UNIT TO CORRIDOR NOT EXCEEDING 125' PER NFPA 101, SECTION 30.2.6.
- ** = TRAVEL DISTANCE FROM DWELLING UNIT ENTRY DOOR TO NEAREST EXIT NOT EXCEEDING 200' AS REQUIRED PER NFPA 101, SECTION 30.2.6.3.2.
- *** = LOCATE A TWO-WAY COMMUNICATION SYSTEM PER NBC, SECTION 707.8

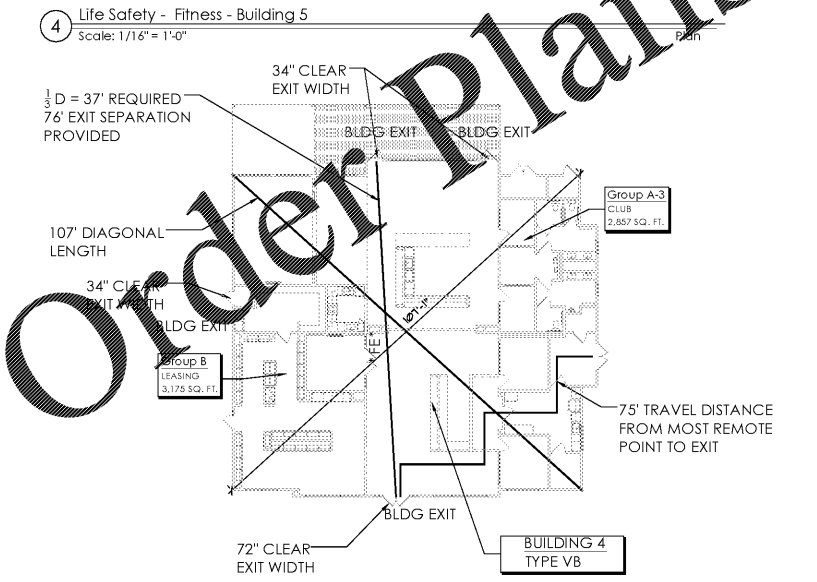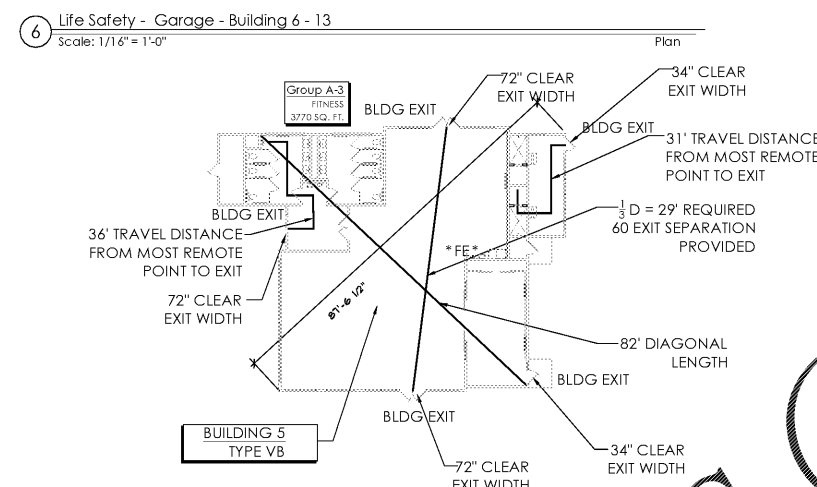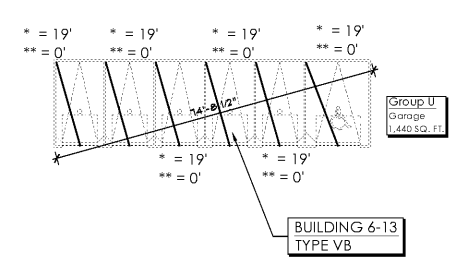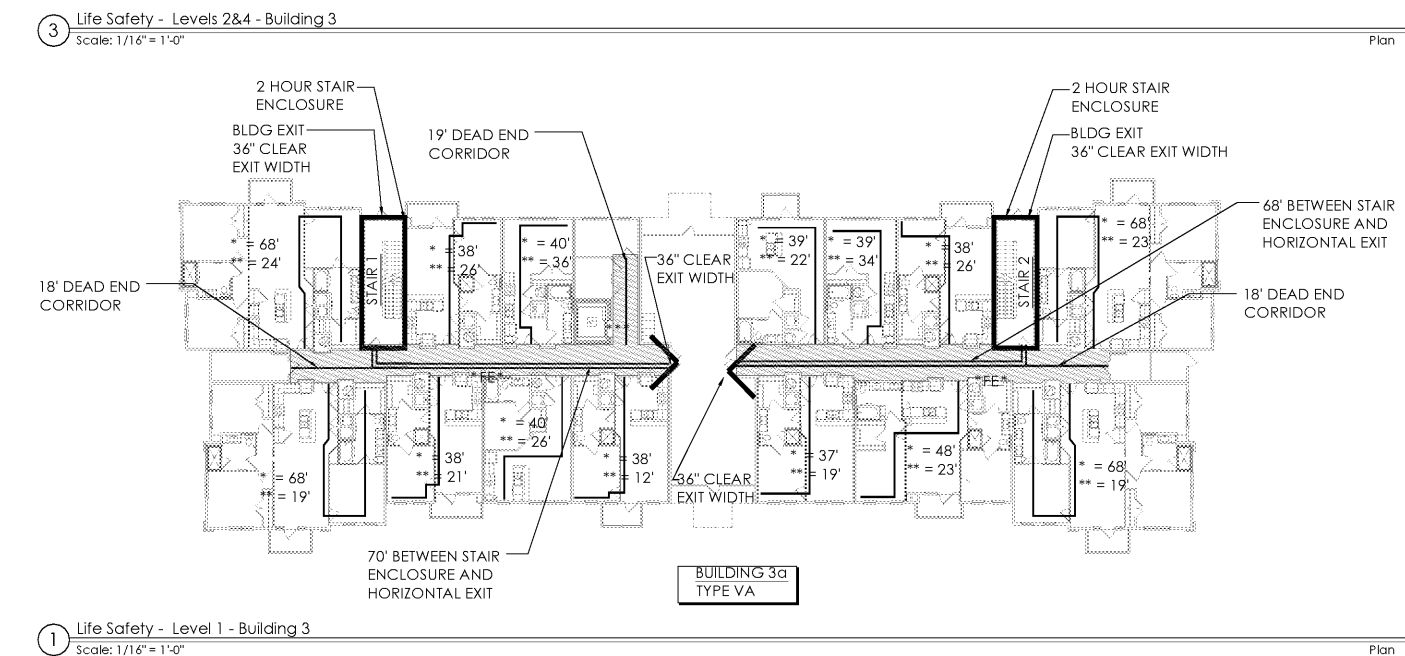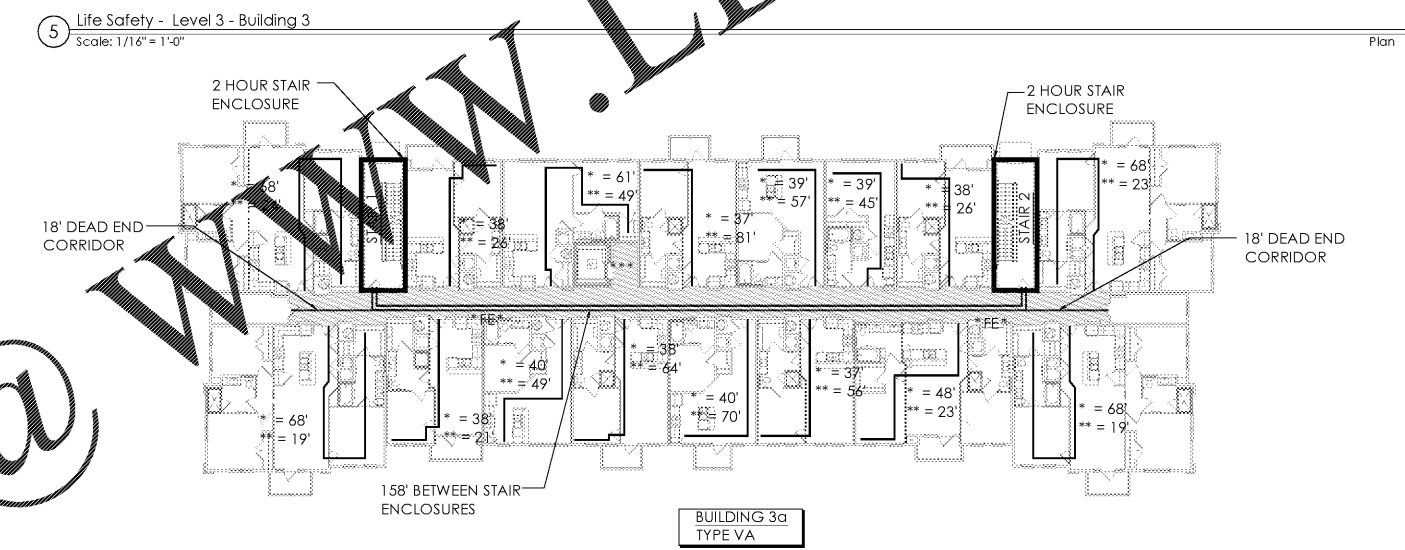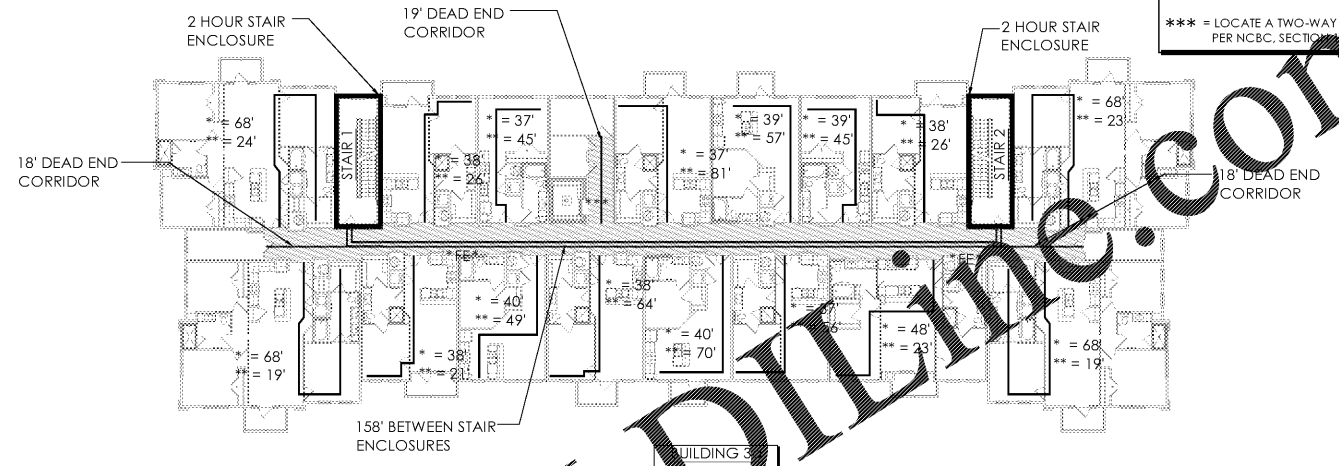

⑥ Life Safety - Garage - Building 6 - 13
 Scale: 1/16" = 1'-0"

⑤ Life Safety - Level 3 - Building 3
 Scale: 1/16" = 1'-0"

③ Life Safety - Levels 2&4 - Building 3
 Scale: 1/16" = 1'-0"

① Life Safety - Level 1 - Building 3
 Scale: 1/16" = 1'-0"

④ Life Safety - Fitness - Building 5
 Scale: 1/16" = 1'-0"

② Life Safety - Clubhouse - Building 4
 Scale: 1/16" = 1'-0"

Order Plans @ WWW.LDILLINE.COM